

SQUARE FOOTAGE:	
MAIN FLOOR:	725 SQ. FT.
UPPER FLOOR:	130 SQ. FT.
TOTAL:	855 SQ. FT.

PER SPEC'S SHEET #4

ALL WINDOW OPENINGS, LOG TRUSSES, LOG RAFTERS, POSTS AND GABLE ENDS REQUIRE FIELD CUTTING.


NOTE:
 EVERY EFFORT HAS BEEN MADE TO ASSURE THE ACCURACY OF DIMENSIONS AND DETAILS. HOWEVER, IT IS THE RESPONSIBILITY OF THE BUILDER TO VERIFY ALL MEASUREMENTS.

QuickDras Design Inc.
 450 BROTHERS WAY
 CORVALLIS, WA 97330
 Phone # (509) 570-7046
 Fax # (509) 570-2289
 Email: info@quickdrasdesign.net


THE CALLING LAKE
 MAIN FLOOR PLAN & CONSTRUCTION CODE NOTES

DRAWN BY: BDL
 REV.:


DATE: _____
 JOB #: _____
 LOG SIZE: 9" φ
 SHEET: 1 OF 4

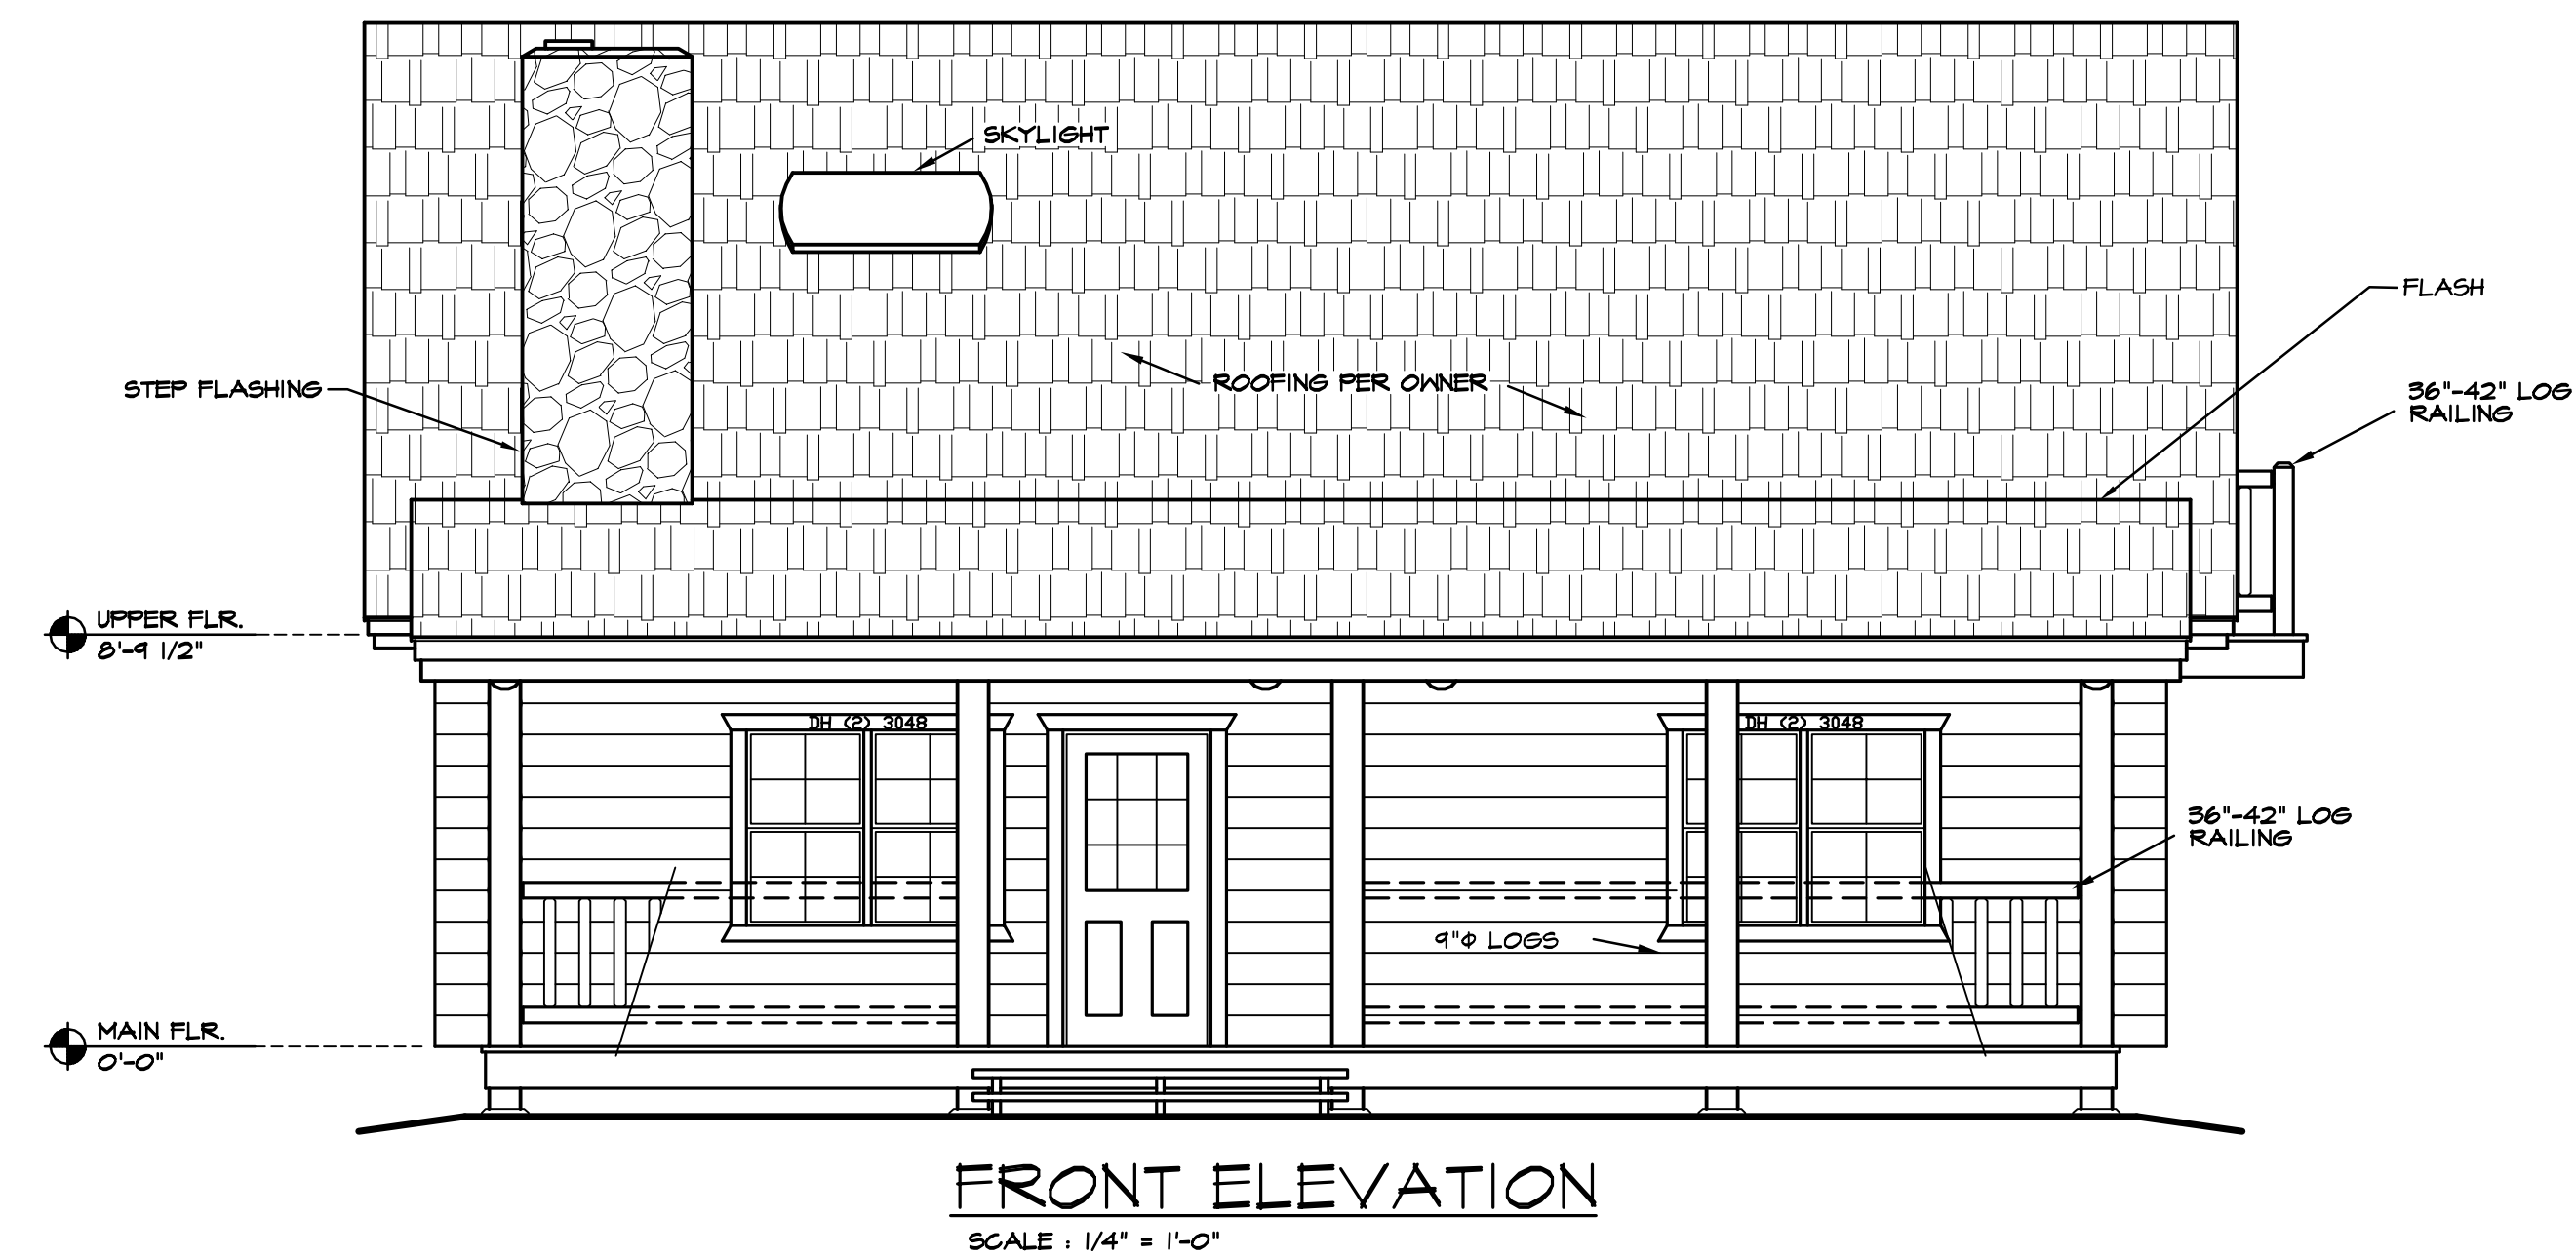

FRONT ELEVATION
SCALE: 1/4" = 1'-0"

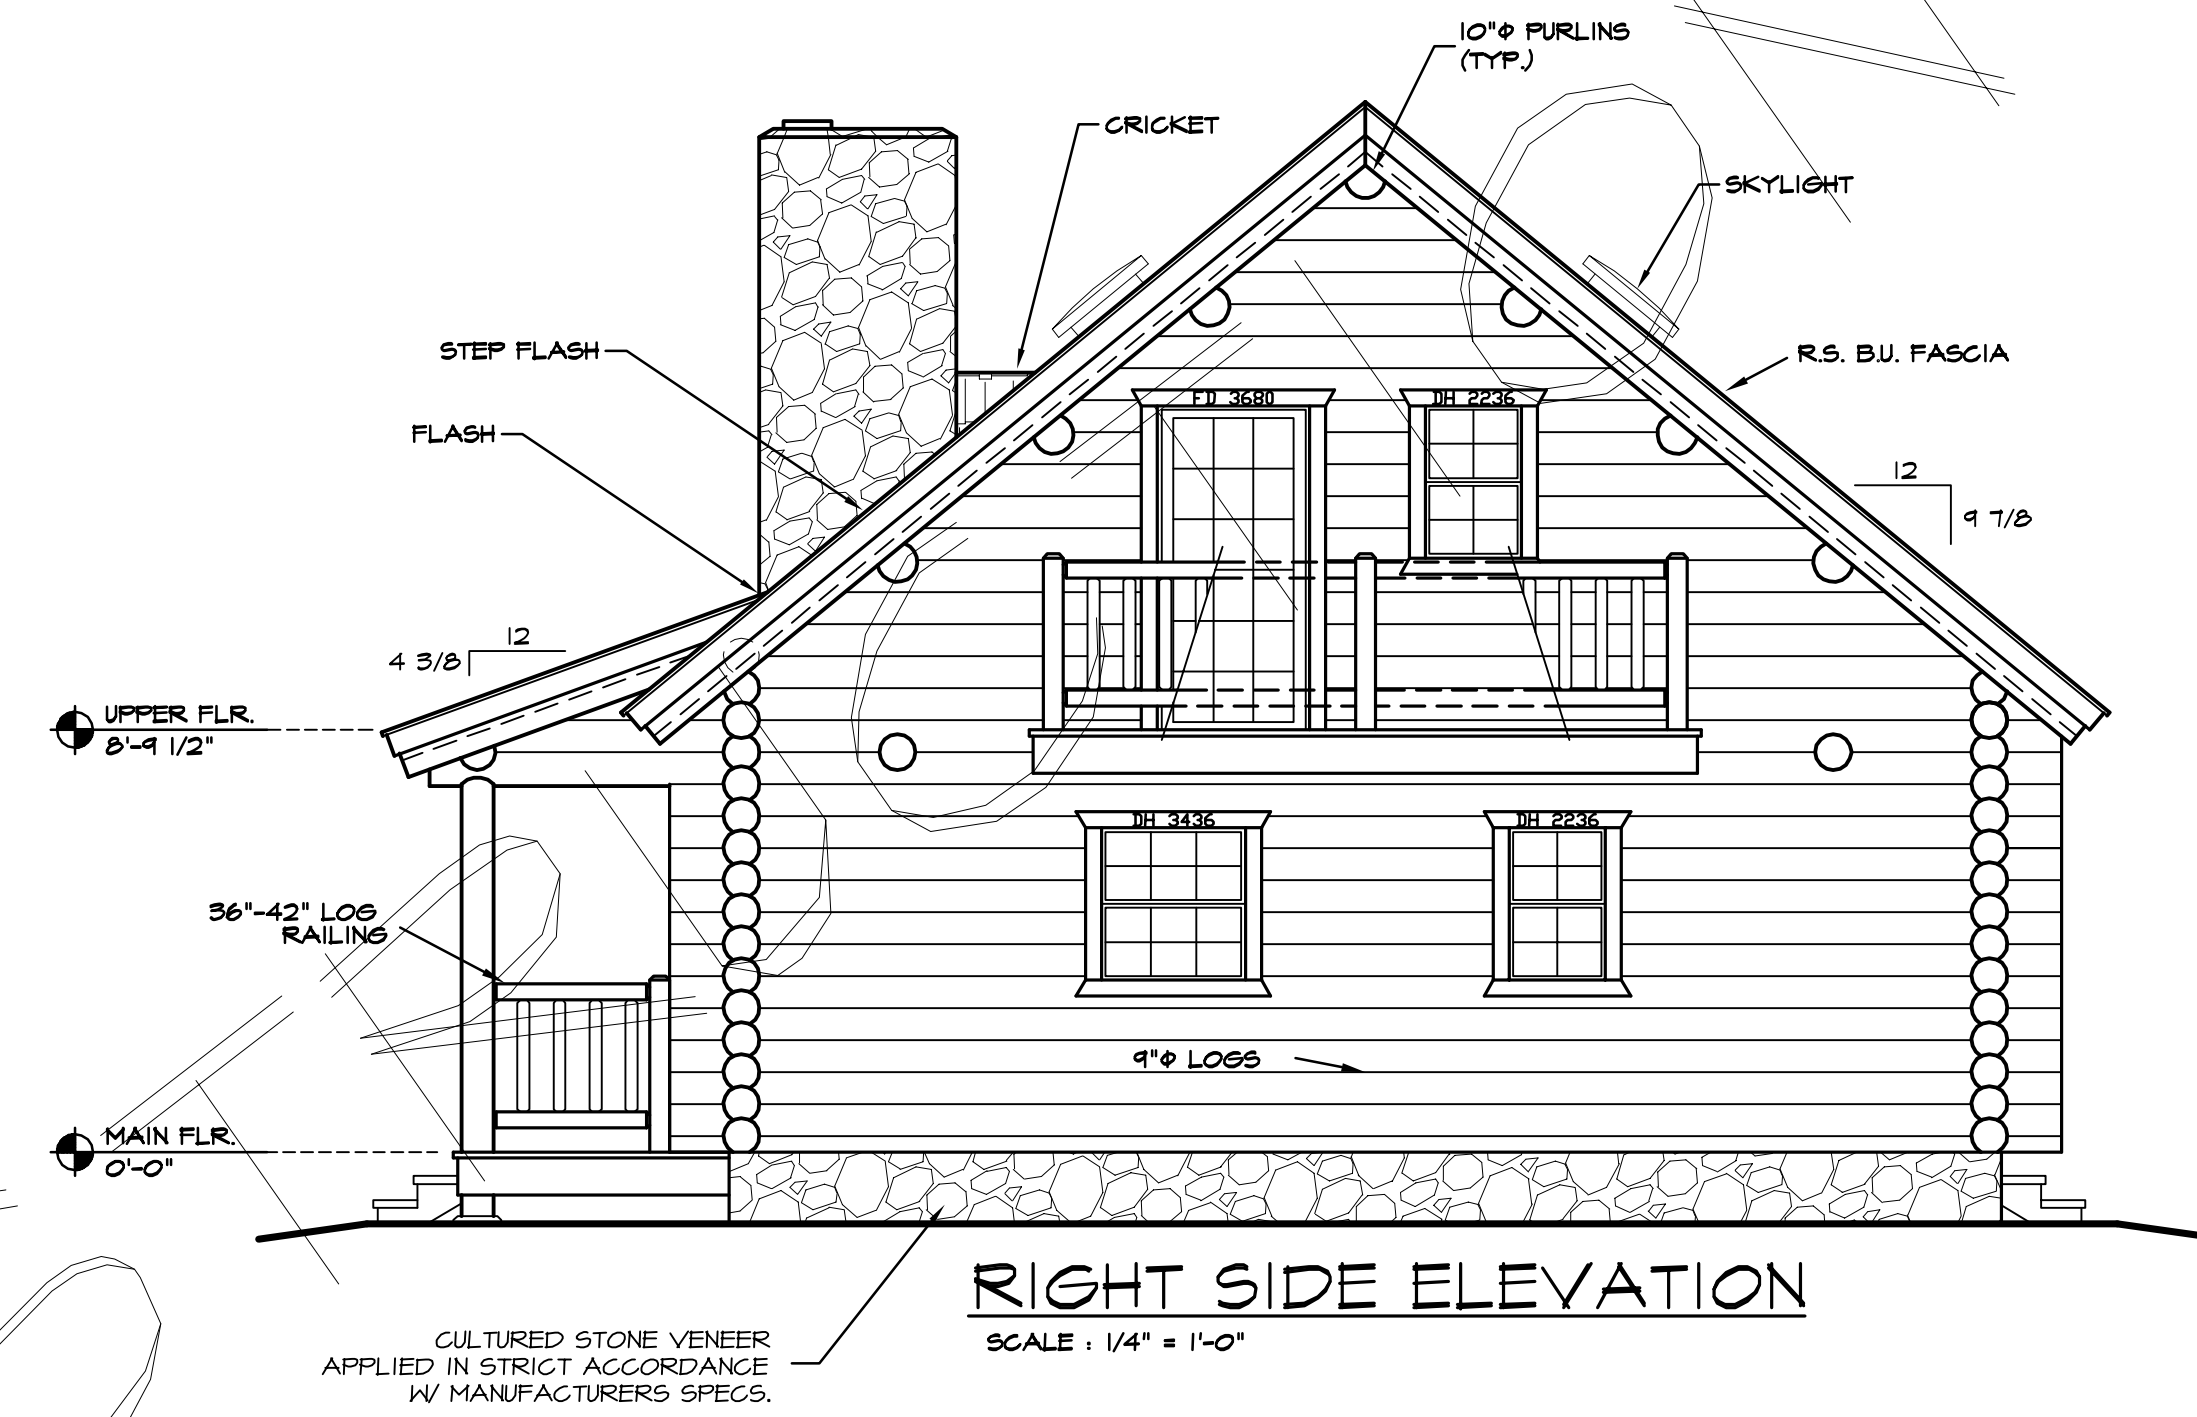

RIGHT SIDE ELEVATION
SCALE: 1/4" = 1'-0"

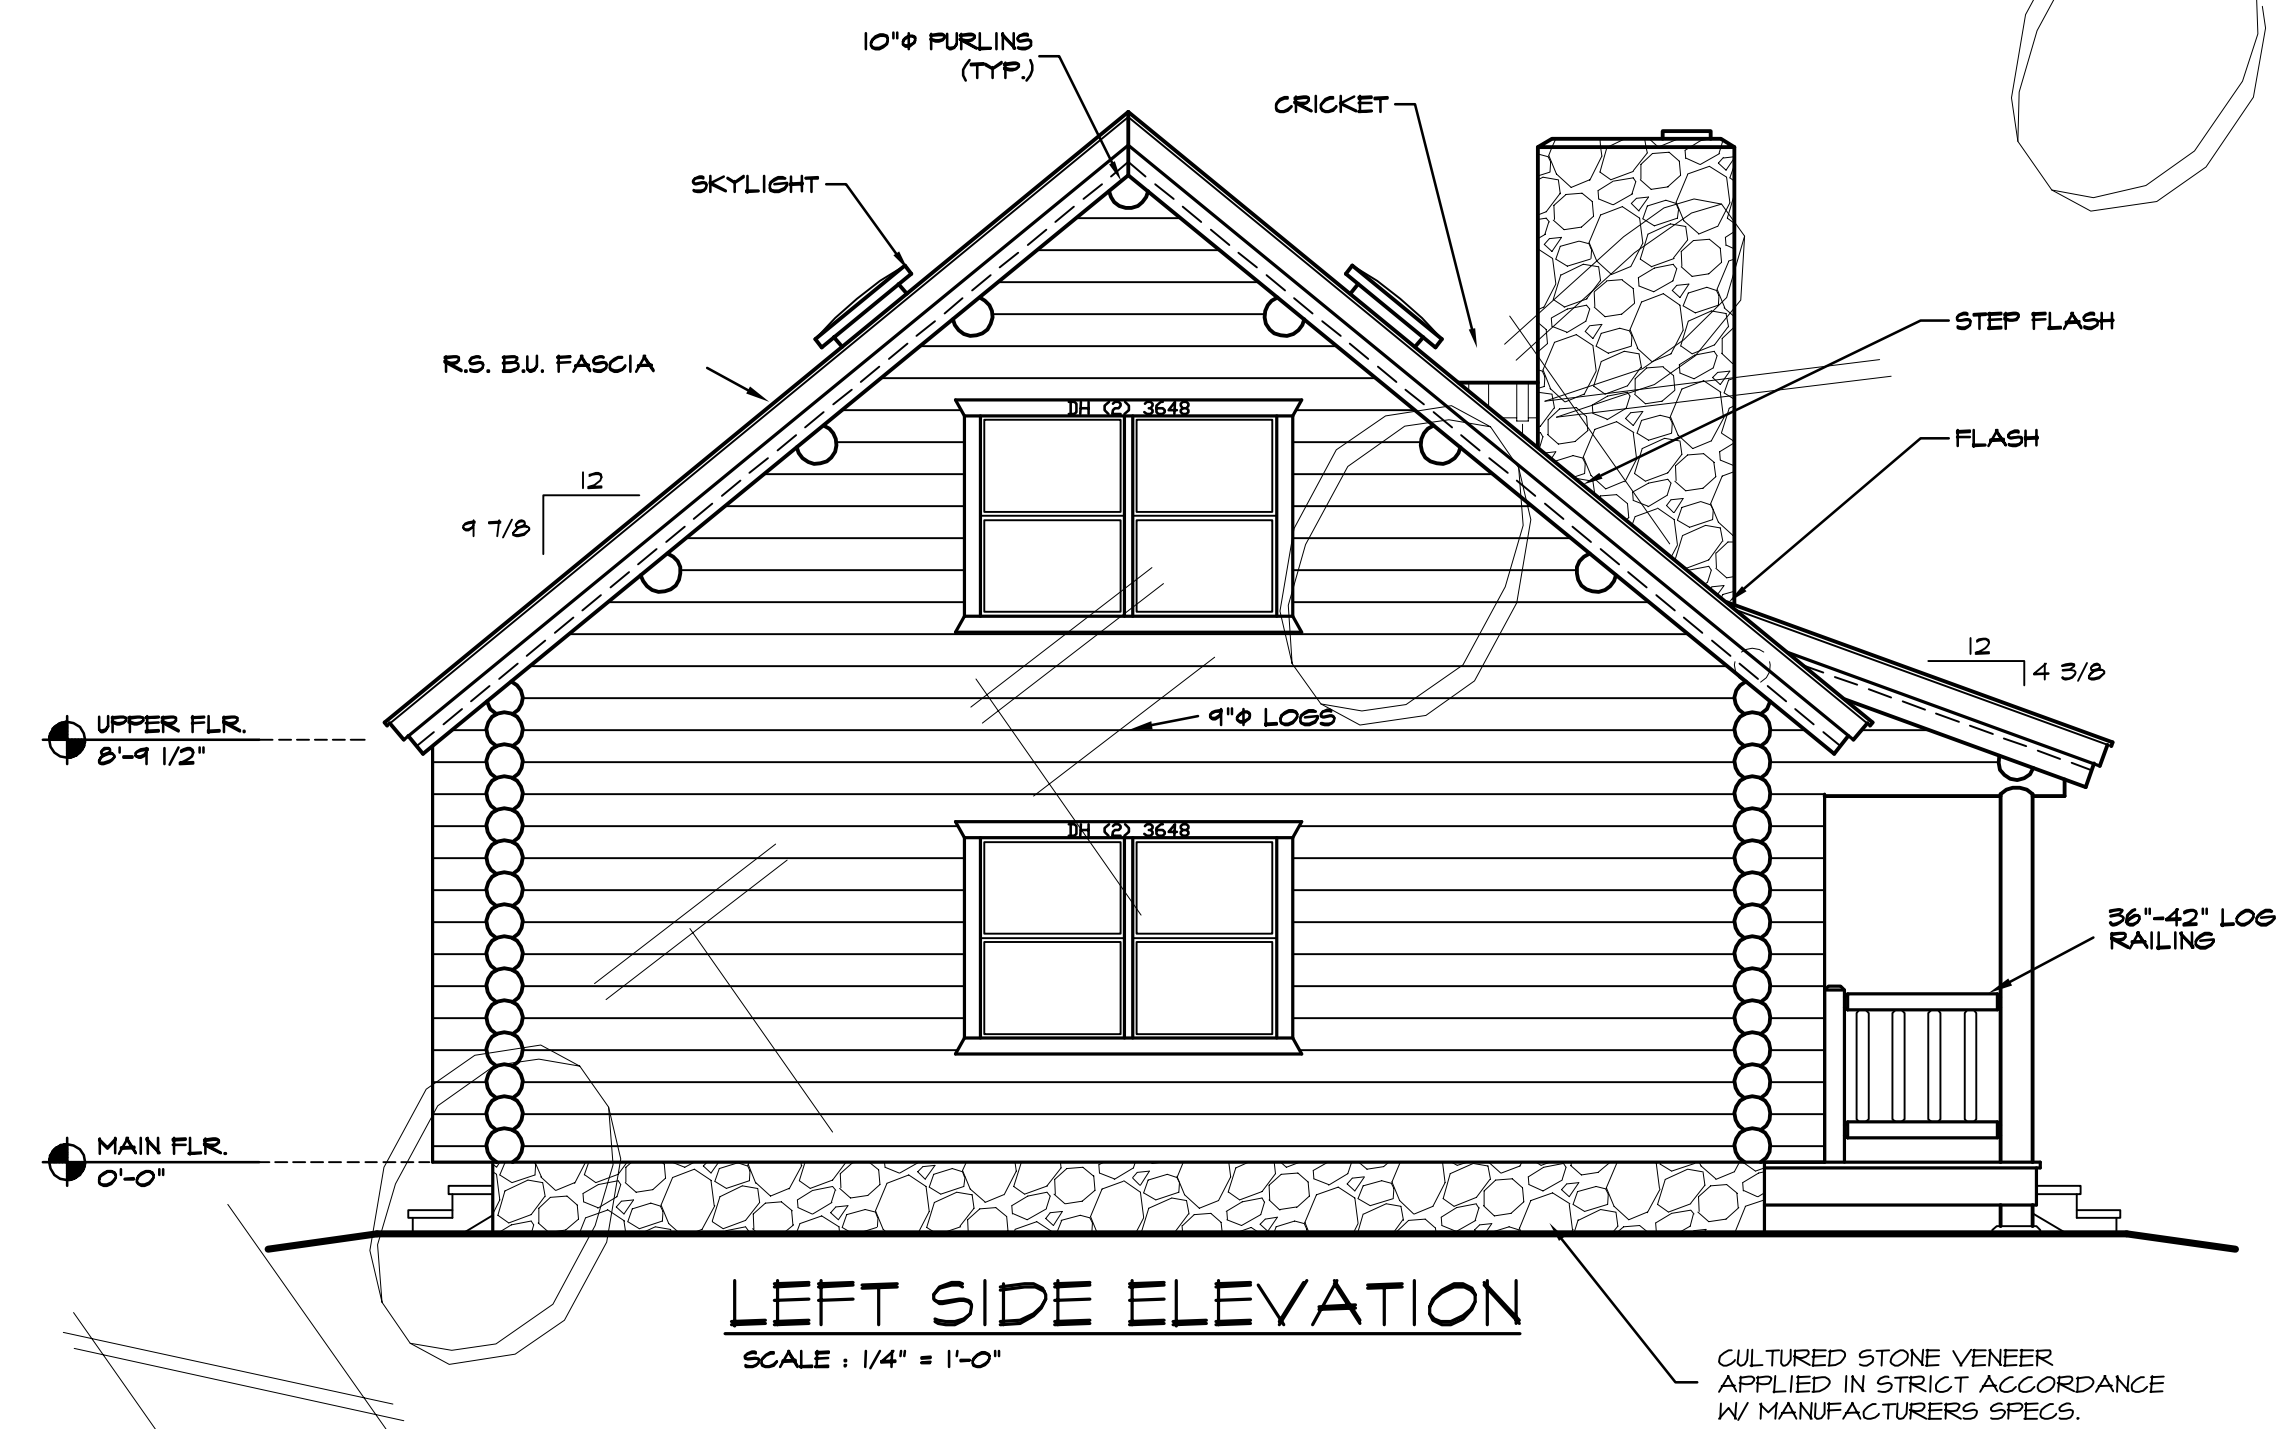

LEFT SIDE ELEVATION
SCALE: 1/4" = 1'-0"



REAR ELEVATION
SCALE: 1/4" = 1'-0"

CULTURED STONE VENEER APPLIED IN STRICT ACCORDANCE W/ MANUFACTURERS SPECS.

COONKINS

NOTE:
EVERY EFFORT HAS BEEN MADE TO ASSURE THE ACCURACY OF DIMENSIONS AND DETAILS. HOWEVER, IT IS THE RESPONSIBILITY OF THE BUILDER TO VERIFY ALL MEASUREMENTS.

THE ELEVATION DRAWINGS ARE ONLY GRAPHIC REPRESENTATIONS - REFER TO THE BUILDING SECTION PAGES FOR ACTUAL DIMENSIONS.

ALL WINDOW OPENINGS, LOG TRUSSES, LOG RAFTERS, POSTS AND GABLE ENDS REQUIRE FIELD CUTTING.

REV.	BDL
REV.	
DRAWN BY: BDL	
THE CALLING LAKE	
BUILDING ELEVATIONS	
QuickDras Design Inc.	
450 BROTHERS WAY CORVALLIS, WA 97338	
Phone # (509) 571-7046 Fax # (509) 571-2289	
DATE	
JOB #	
LOG SIZE	9" φ
SHEET	2
OF	4