



NOTE:  
 EVERY EFFORT HAS BEEN MADE TO  
 ASSURE THE ACCURACY OF DIMENSIONS  
 AND DETAILS. HOWEVER, IN THE  
 FIELD, THE CONTRACTOR SHALL  
 VERIFY ALL MEASUREMENTS.

**MAIN FLOOR PLAN**  
 SCALE: 1/4" = 1'-0"

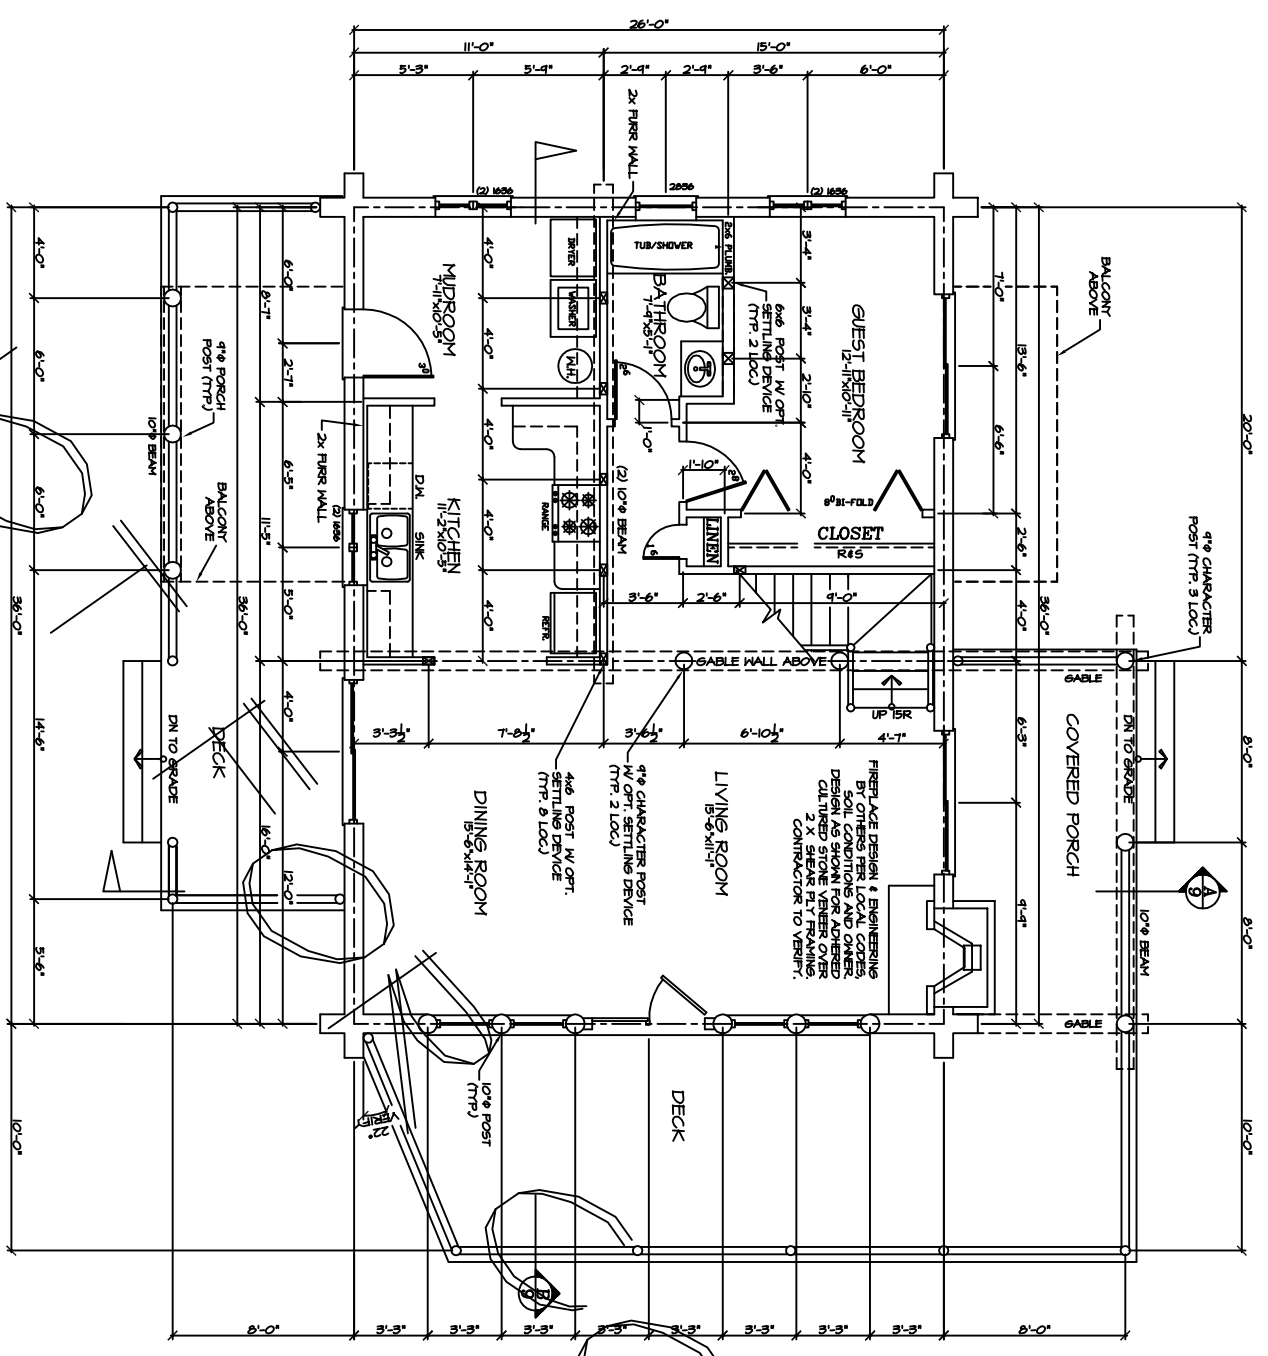


**UPPER FLOOR PLAN**  
 SCALE: 1/4" = 1'-0"

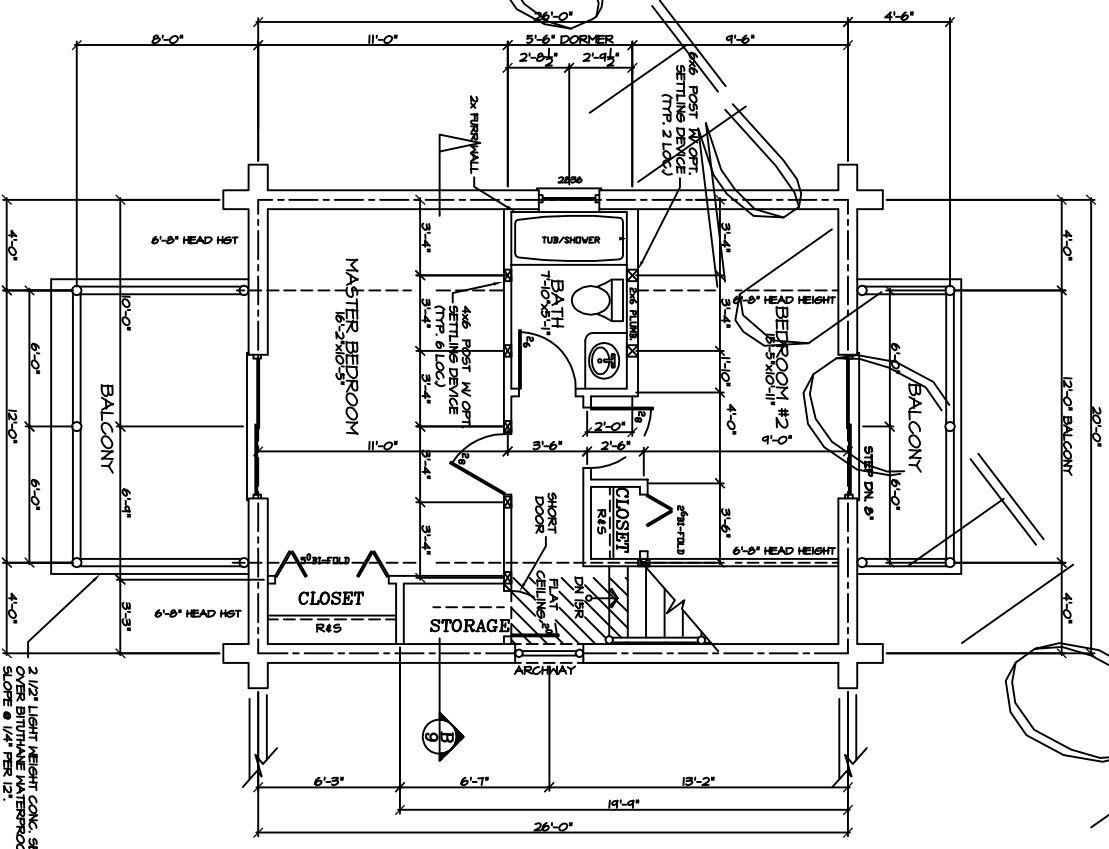


PER SPEC'S SHEET #5

SQUARE FOOTAGE:	
MAIN FLOOR:	436 SQ. FT.
UPPER FLOOR:	475 SQ. FT.
TOTAL:	1401 SQ. FT.


ALL WINDOW OPENINGS, LOG TRUSSES, LOG RAFTERS, POSTS AND GABLE ENDS REQUIRE FIELD CUTTING.

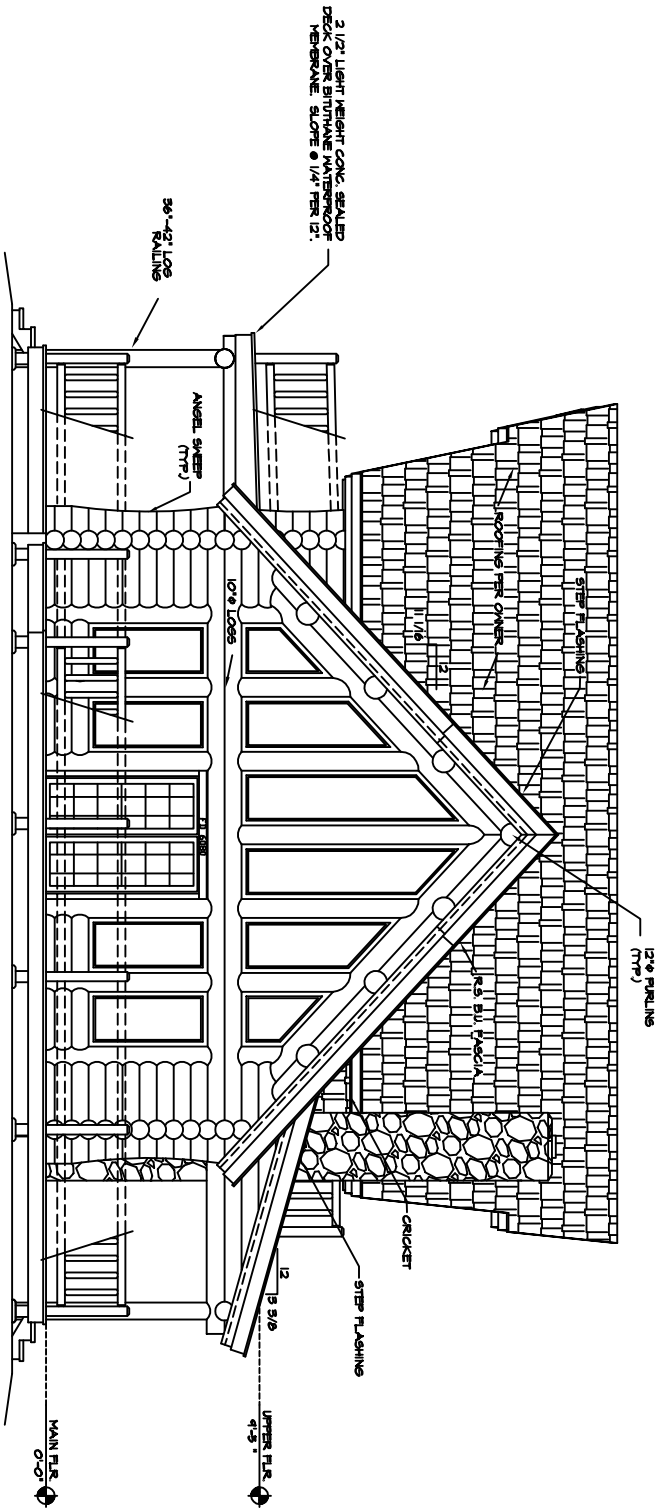


FRONT ELEVATION  
SCALE: 1/4" = 1'-0"

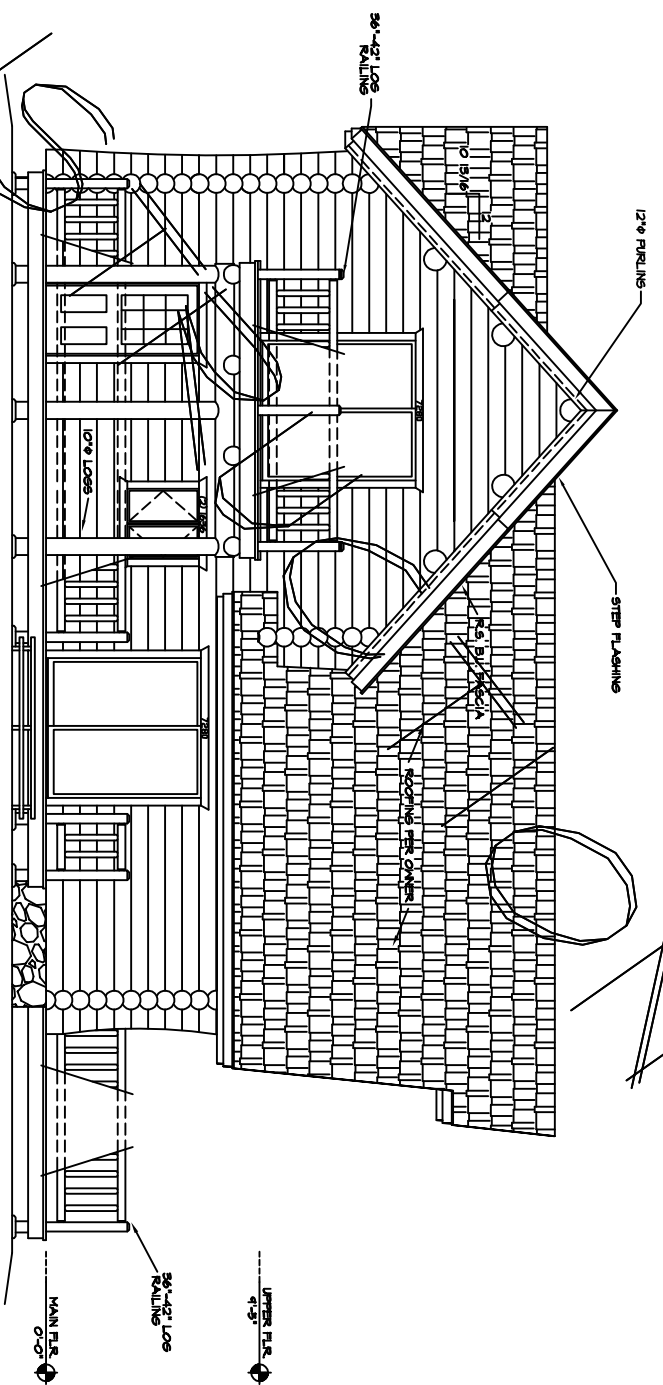

LEFT SIDE ELEVATION  
SCALE: 1/4" = 1'-0"

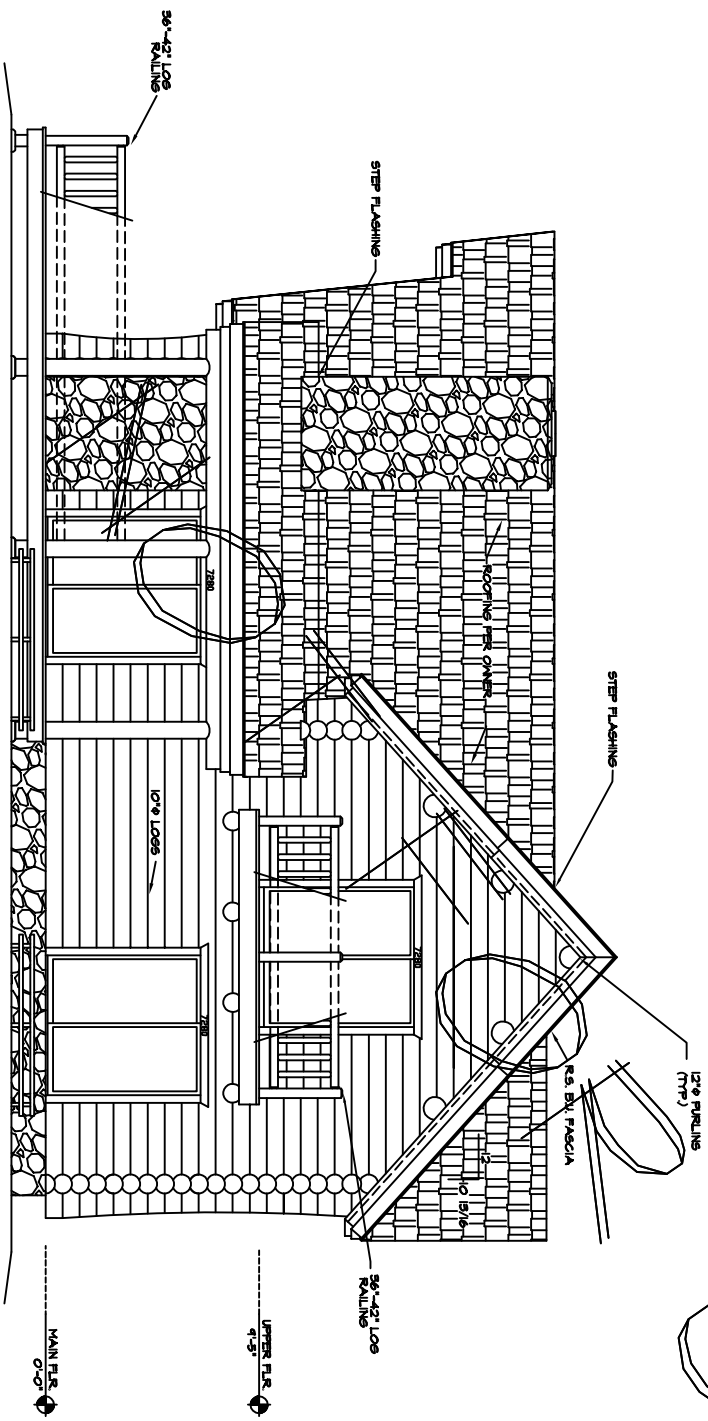

RIGHT SIDE ELEVATION  
SCALE: 1/4" = 1'-0"

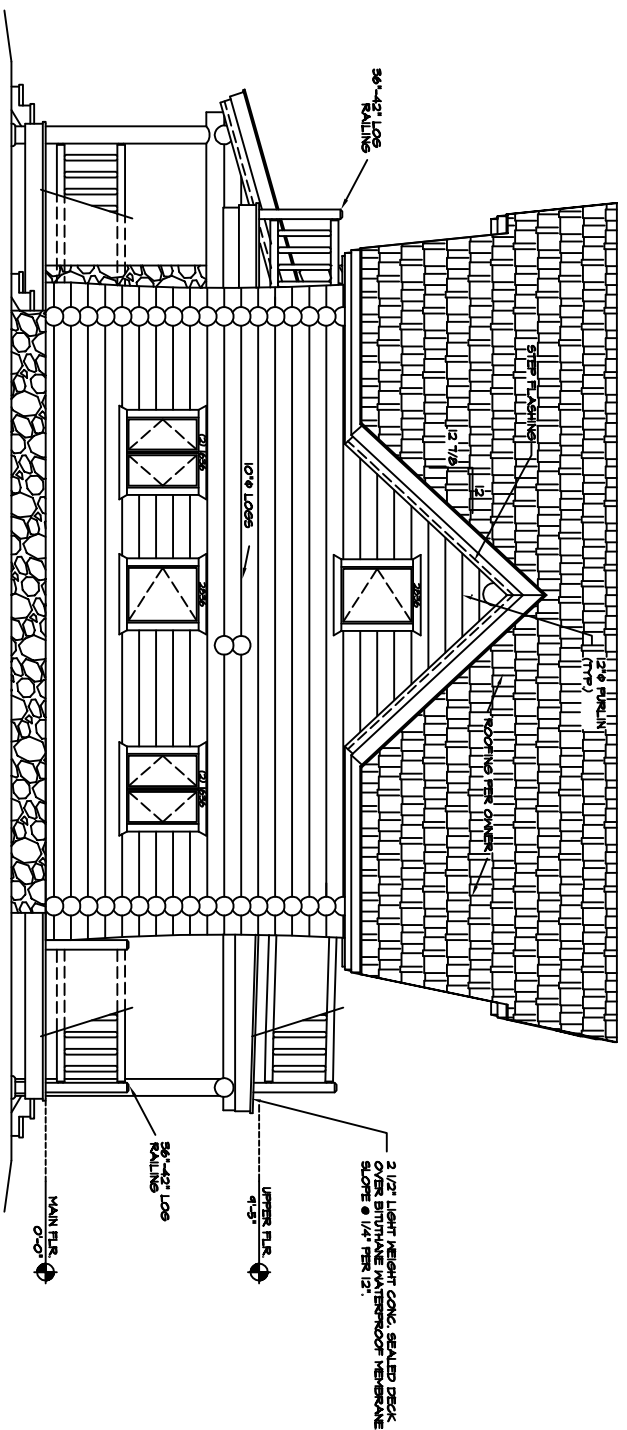

REAR ELEVATION  
SCALE: 1/4" = 1'-0"

NOTE:  
EVERY EFFORT HAS BEEN MADE TO  
ASSURE THE ACCURACY OF DIMENSIONS  
AND DETAILS. HOWEVER, IT IS THE  
RESPONSIBILITY OF THE CLIENT TO  
VERIFY ALL MEASUREMENTS.

002

THE ELEVATION DRAWINGS ARE ONLY  
INTENDED TO SHOW THE GENERAL  
APPEARANCE OF THE BUILDING SECTION  
FOR ACTUAL DIMENSIONS.  
PER SPEC'S SHEET #5

ALL WINDOW OPENINGS, LOG TRUSSES,  
LOG RAFTERS, POSTS AND GABLE  
ENDS REQUIRE FIELD CUTTING.