


COPYRIGHTED BY QUICKDRAW DRAFTING. THIS DRAWING IS NOT TO BE USED FOR MAKING ANY REPRODUCTION THEREOF, OR FOR CONTRACTING ANY BUILDING WITHOUT FIRST OBTAINING THE WRITTEN PERMISSION OF THE COPYRIGHT HOLDER, QUICKDRAW DESIGN & DRAFTING (QDD).

DO NOT SCALE DRAWINGS. QDD IS NOT RESPONSIBLE FOR ERRORS DUE TO SCALED DRAWINGS.

REFER ANY QUESTIONS OR DISCREPANCIES TO QDD BEFORE START OF CONSTRUCTION.

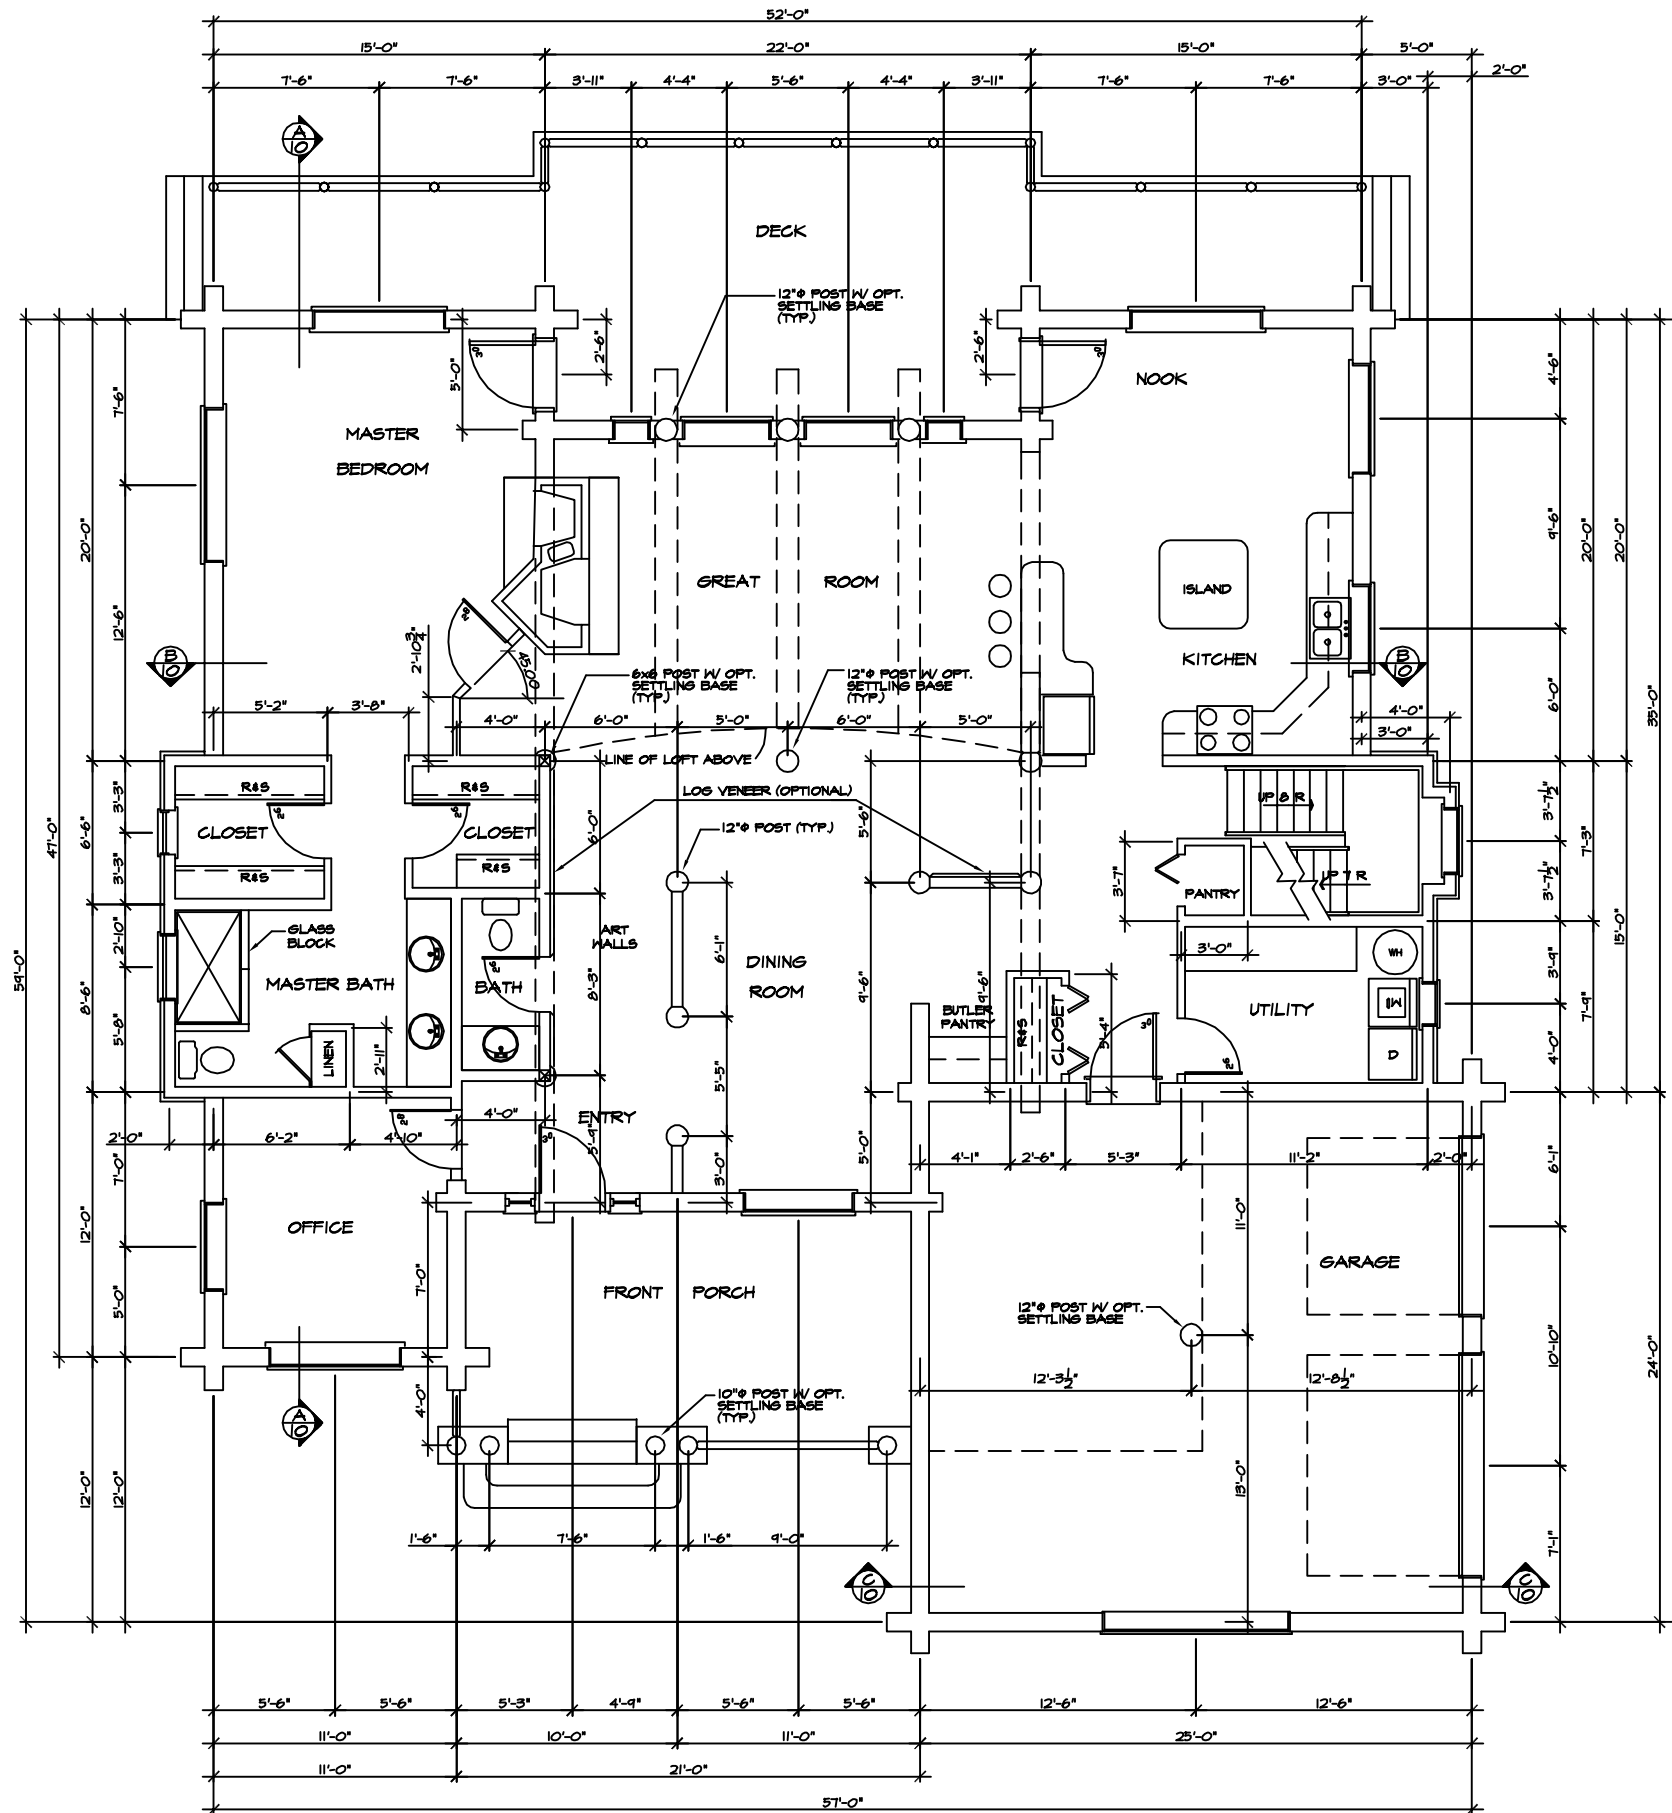

MAIN FLOOR PLAN  
SCALE: 1/4" = 1' 0"

SQUARE FOOTAGE:  
MAIN FLOOR - 1875  
SECOND FLOOR - 1814  
GARAGE - 536

NOTE:  
EVERY EFFORT HAS BEEN MADE TO ASSURE THE ACCURACY OF DIMENSIONS AND DETAILS. HOWEVER, IT IS THE RESPONSIBILITY OF THE BUILDER TO VERIFY ALL MEASUREMENTS.

REV.  
DRAWN BY:  
BDL

THE BLODGETT CANYON  
(PRELIMINARY PLAN) - NOT FOR CONSTRUCTION


QuickDraw Design & Drafting  
Phone # (409) 570-7046  
Fax # (409) 507-2284  
BRADLEY D. LETZIG  
490 BROTHERS WAY  
CORYALLIS, MT 59828  
buddrawdrafting@yahoo.com

DATE  
JOB #  
JOB SIZE  
10' 0"  
SHEET  
1

COPYRIGHTED BY QUICKDRAW DRAFTING. THIS DRAWING IS NOT TO BE USED FOR MAKING ANY REPRODUCTION THEREOF, OR FOR CONTRACTING ANY BUILDING WITHOUT FIRST OBTAINING THE WRITTEN PERMISSION OF THE COPYRIGHT HOLDER, QUICKDRAW DESIGN & DRAFTING (QDD).

DO NOT SCALE DRAWINGS. QDD IS NOT RESPONSIBLE FOR ERRORS DUE TO SCALED DRAWINGS.

REFER ANY QUESTIONS OR DISCREPANCIES TO QDD BEFORE START OF CONSTRUCTION.

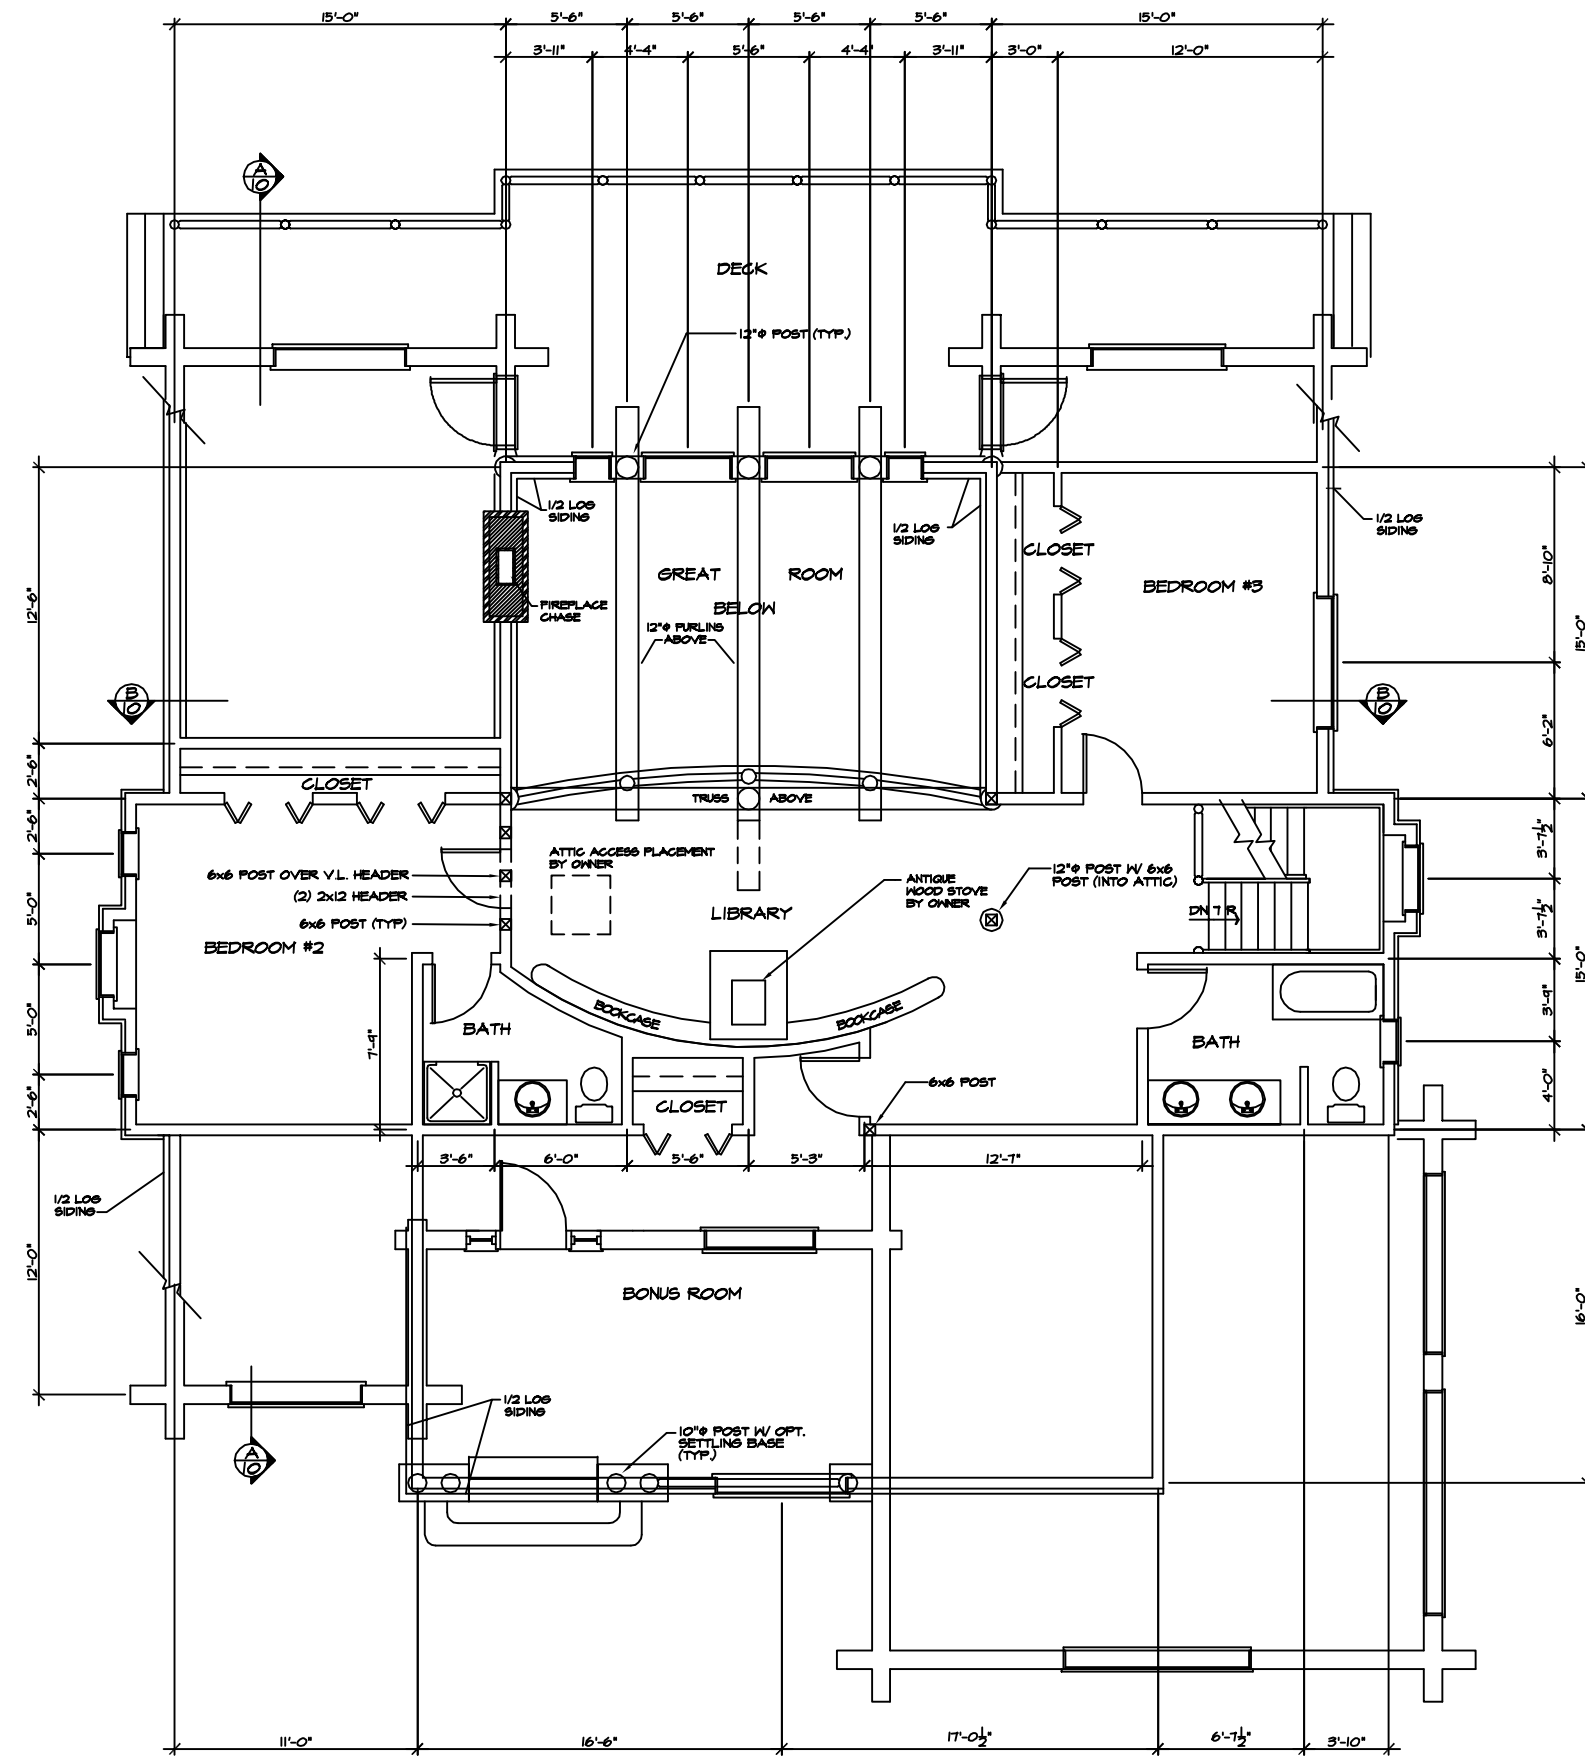

SECOND FLOOR PLAN  
SCALE: 1/4" = 1' 0"

SQUARE FOOTAGE:  
MAIN FLOOR - 1875  
SECOND FLOOR - 1814  
GARAGE - 536

NOTE:  
EVERY EFFORT HAS BEEN MADE TO ASSURE THE ACCURACY OF DIMENSIONS AND DETAILS. HOWEVER, IT IS THE RESPONSIBILITY OF THE BUILDER TO VERIFY ALL MEASUREMENTS.

REV.  
DRAWN BY:  
BDL

THE BLODGETT CANYON  
(PRELIMINARY PLAN) - NOT FOR CONSTRUCTION

QuickDraw Design & Drafting  
Phone # (406) 570-7046  
Fax # (406) 507-2284  
BRADLEY D. LETZIG  
490 BROTHERS WAY  
CORYALLIS, MT 59828  
bdc@quickdrawdesign.com

DATE  
JOB #  
JOB SIZE  
SHEET  
2  
9  
1

COPYRIGHTED BY QUICKDRAW DRAFTING. THIS DRAWING IS NOT TO BE USED FOR MAKING ANY REPRODUCTION THEREOF, OR FOR CONTRACTING ANY BUILDING WITHOUT FIRST OBTAINING THE WRITTEN PERMISSION OF THE COPYRIGHT HOLDER, QUICKDRAW DESIGN & DRAFTING (QDD).

DO NOT SCALE DRAWINGS. QDD IS NOT RESPONSIBLE FOR ERRORS DUE TO SCALED DRAWINGS.


REFER ANY QUESTIONS OR DISCREPANCIES TO QDD BEFORE START OF CONSTRUCTION.

REV.  
DRAWN BY:  
BDL

THE BLODGETT CANYON  
(PRELIMINARY PLAN) - NOT FOR CONSTRUCTION


QuickDraw Design & Drafting  
480 BROTHERS WAY  
CORYALLIS, MT 59828  
Phone # (406) 370-7046  
Fax # (406) 507-2284  
BRADLEY D. LETZIG  
bd@quickdrawdesign.com

DATE  
JOB #  
LOG SIZE  
10" φ  
SHEET  
3  
OF  
1

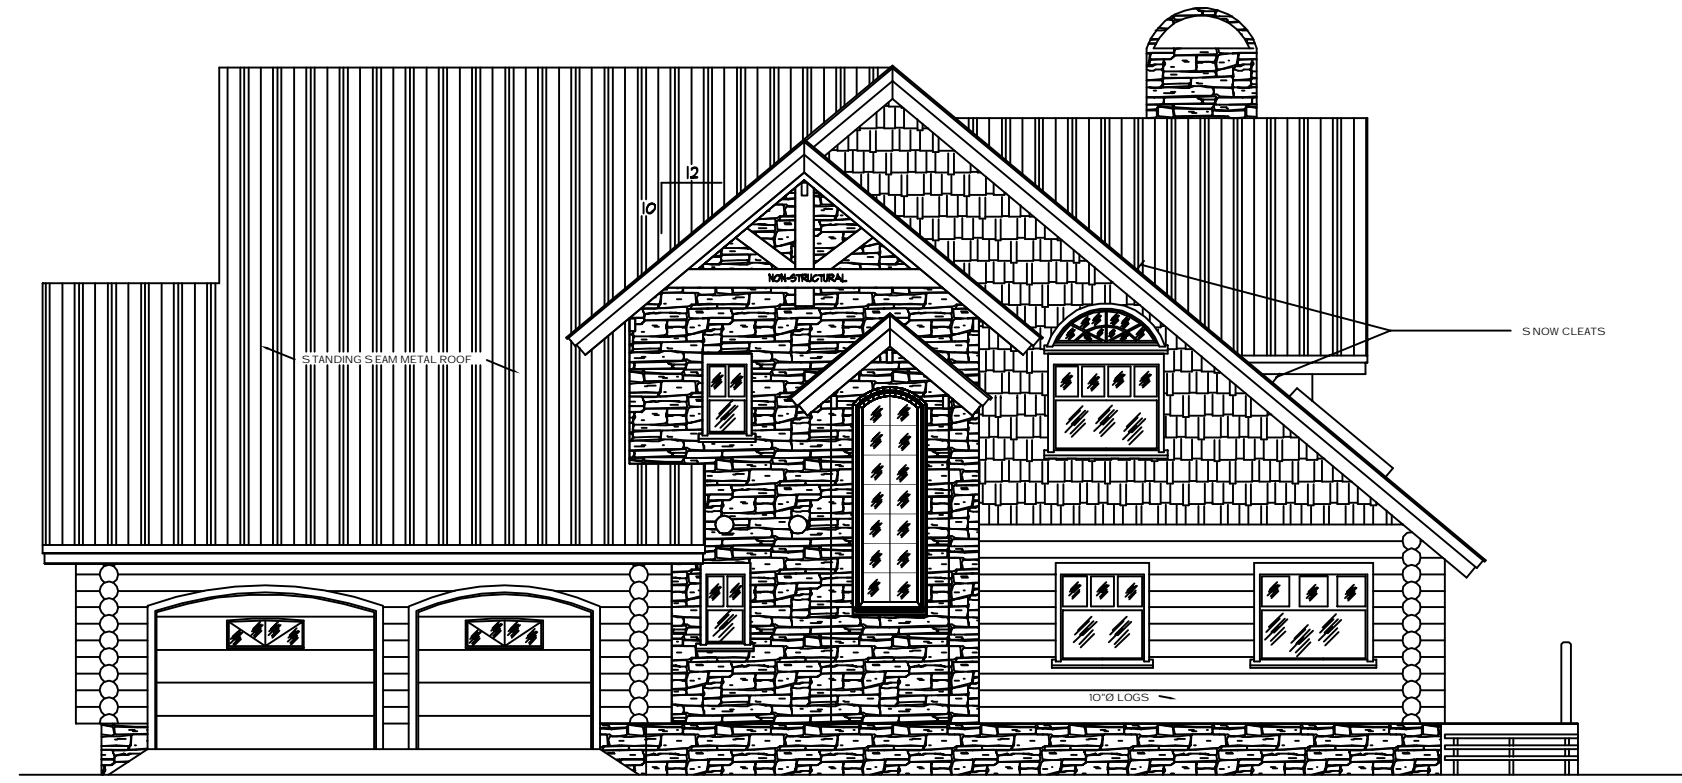

UPPER FLR.  
+ 4'-6"  
MAIN FLR.  
0'-0"

RIGHT ELEVATION  
SCALE: 1/4" = 1' 0"

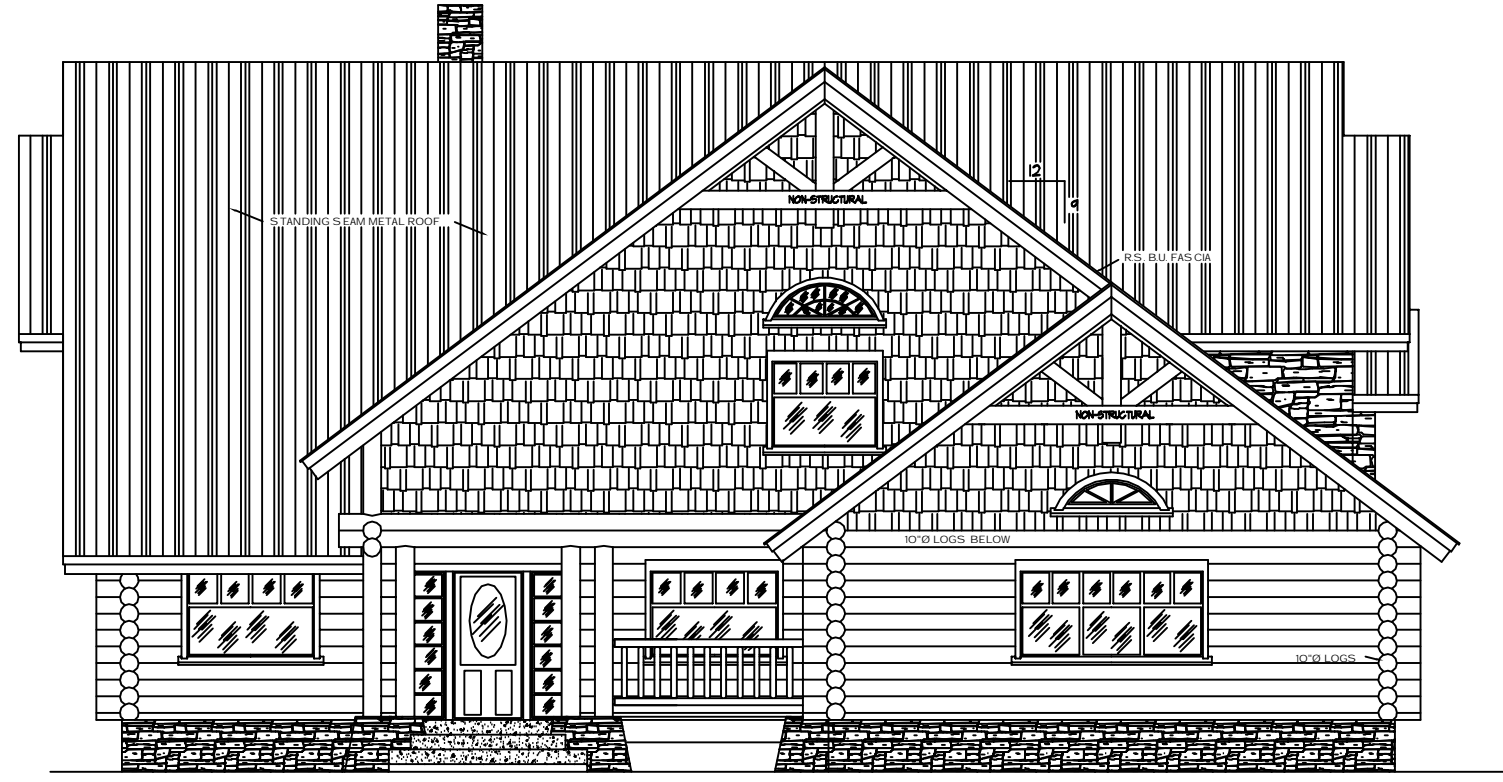

UPPER FLR.  
+ 4'-6"  
MAIN FLR.  
0'-0"

FRONT ELEVATION  
SCALE: 1/4" = 1' 0"

NOTE:  
EVERY EFFORT HAS BEEN MADE TO ASSURE THE ACCURACY OF DIMENSIONS AND DETAILS. HOWEVER, IT IS THE RESPONSIBILITY OF THE BUILDER TO VERIFY ALL MEASUREMENTS.


APPROXIMATE FINAL GRADE SHOWN. ACTUAL FINAL GRADE TO BE DETERMINED ON SITE PER OWNER & BUILDER. SLOPE AWAY FROM STRUCTURE PER CODE.

THESE ELEVATIONS ARE GRAPHIC REPRESENTATIONS ONLY. REFER TO BUILDING SECTION PAGE(S) FOR ELEVATION DIMENSIONS, DETAILS & STACK HEIGHTS.


COPYRIGHTED BY QUICKDRAW DRAFTING. THIS DRAWING IS NOT TO BE USED FOR MAKING ANY REPRODUCTION THEREOF, OR FOR CONTRACTING ANY BUILDING WITHOUT FIRST OBTAINING THE WRITTEN PERMISSION OF THE COPYRIGHT HOLDER, QUICKDRAW DESIGN & DRAFTING (QDD).

DO NOT SCALE DRAWINGS. QDD IS NOT RESPONSIBLE FOR ERRORS DUE TO SCALED DRAWINGS.

REFER ANY QUESTIONS OR DISCREPANCIES TO QDD BEFORE START OF CONSTRUCTION.

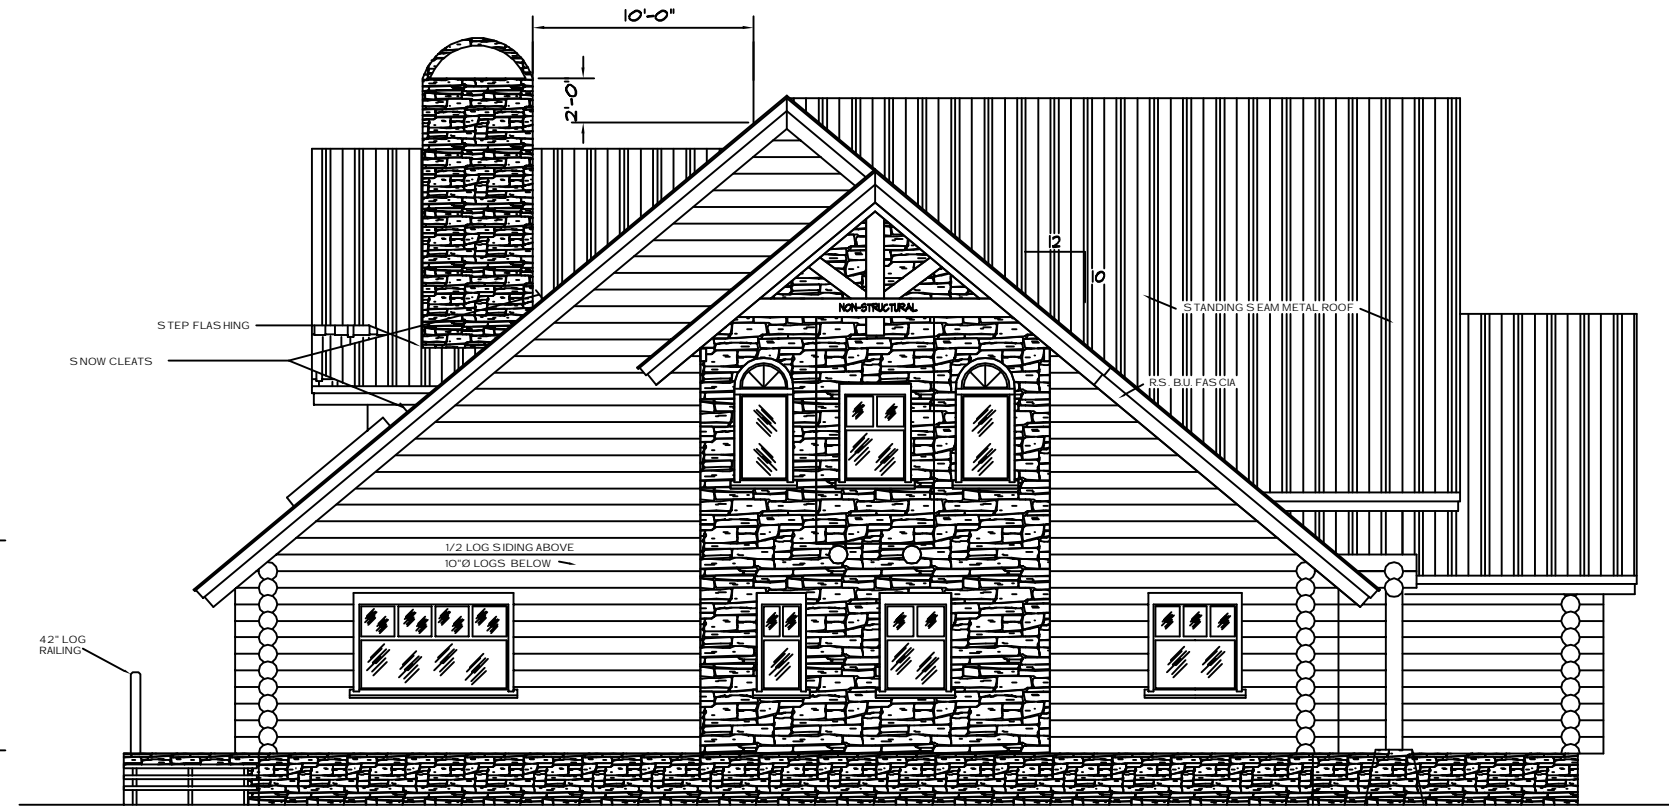

LEFT ELEVATION  
SCALE: 1/4" = 1' 0"

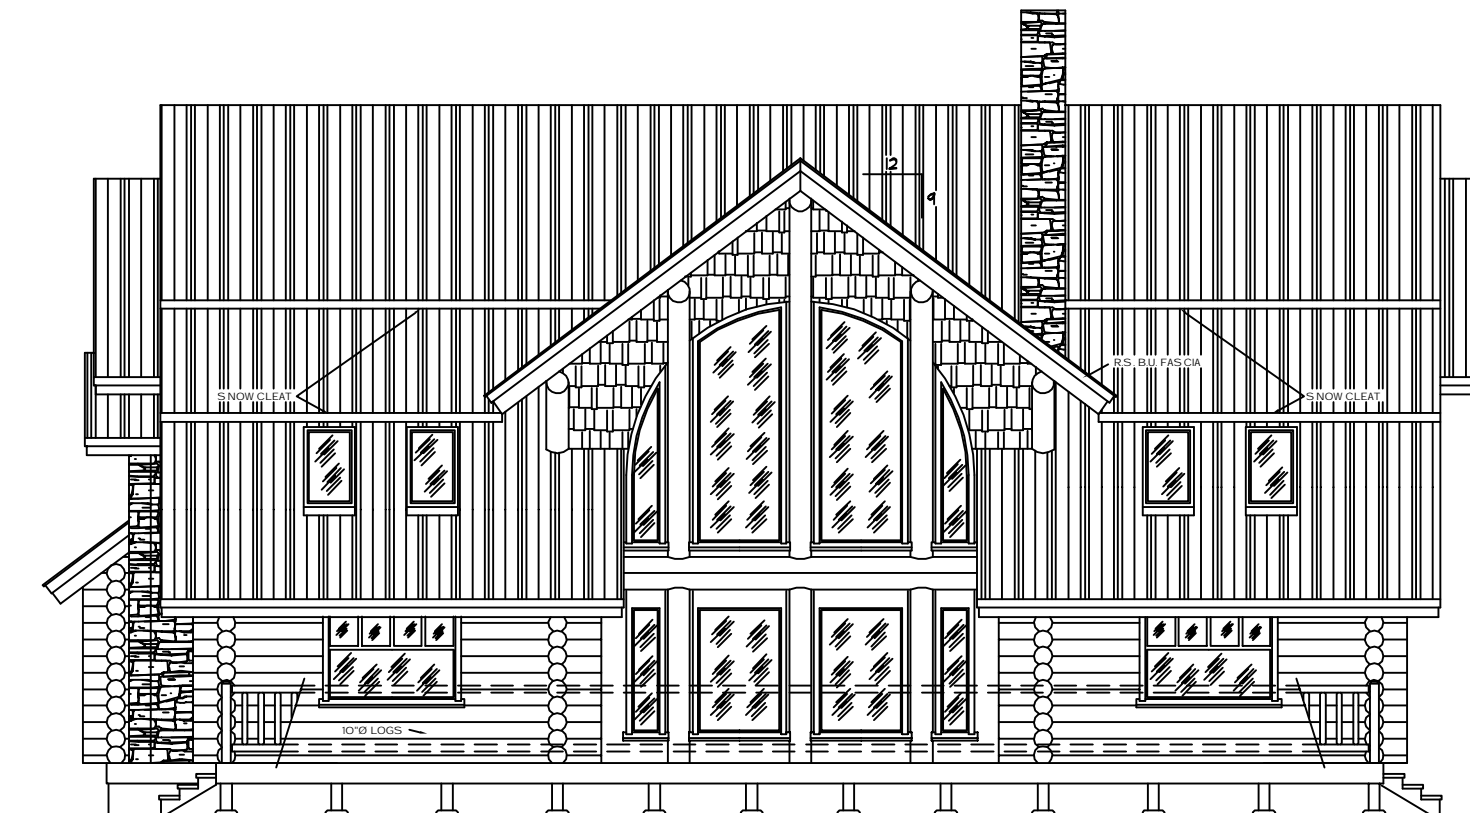

REAR ELEVATION  
SCALE: 1/4" = 1' 0"

NOTE:  
EVERY EFFORT HAS BEEN MADE TO ASSURE THE ACCURACY OF DIMENSIONS AND DETAILS. HOWEVER, IT IS THE RESPONSIBILITY OF THE BUILDER TO VERIFY ALL MEASUREMENTS.

APPROXIMATE FINAL GRADE SHOWN. ACTUAL FINAL GRADE TO BE DETERMINED ON SITE PER OWNER & BUILDER. SLOPE AWAY FROM STRUCTURE PER CODE.

THESE ELEVATIONS ARE GRAPHIC REPRESENTATIONS ONLY. REFER TO BUILDING SECTION PAGE(S) FOR ELEVATION DIMENSIONS, DETAILS & STACK HEIGHTS.

REV.  
DRAWN BY:  
BDL

THE BLODGETT CANYON  
(PRELIMINARY PLAN) - NOT FOR CONSTRUCTION

QuickDraw Design & Drafting  
Phone # (406) 370-7046  
Fax # (406) 507-2284  
480 BROTHERS WAY  
CORYALLIS, MT 59828  
BRADLEY D. LETZIG  
buddr@quickdrawdesign.com

DATE  
JOB #  
LOG SIZE  
10" Ø  
SHEET  
4  
OF  
1