
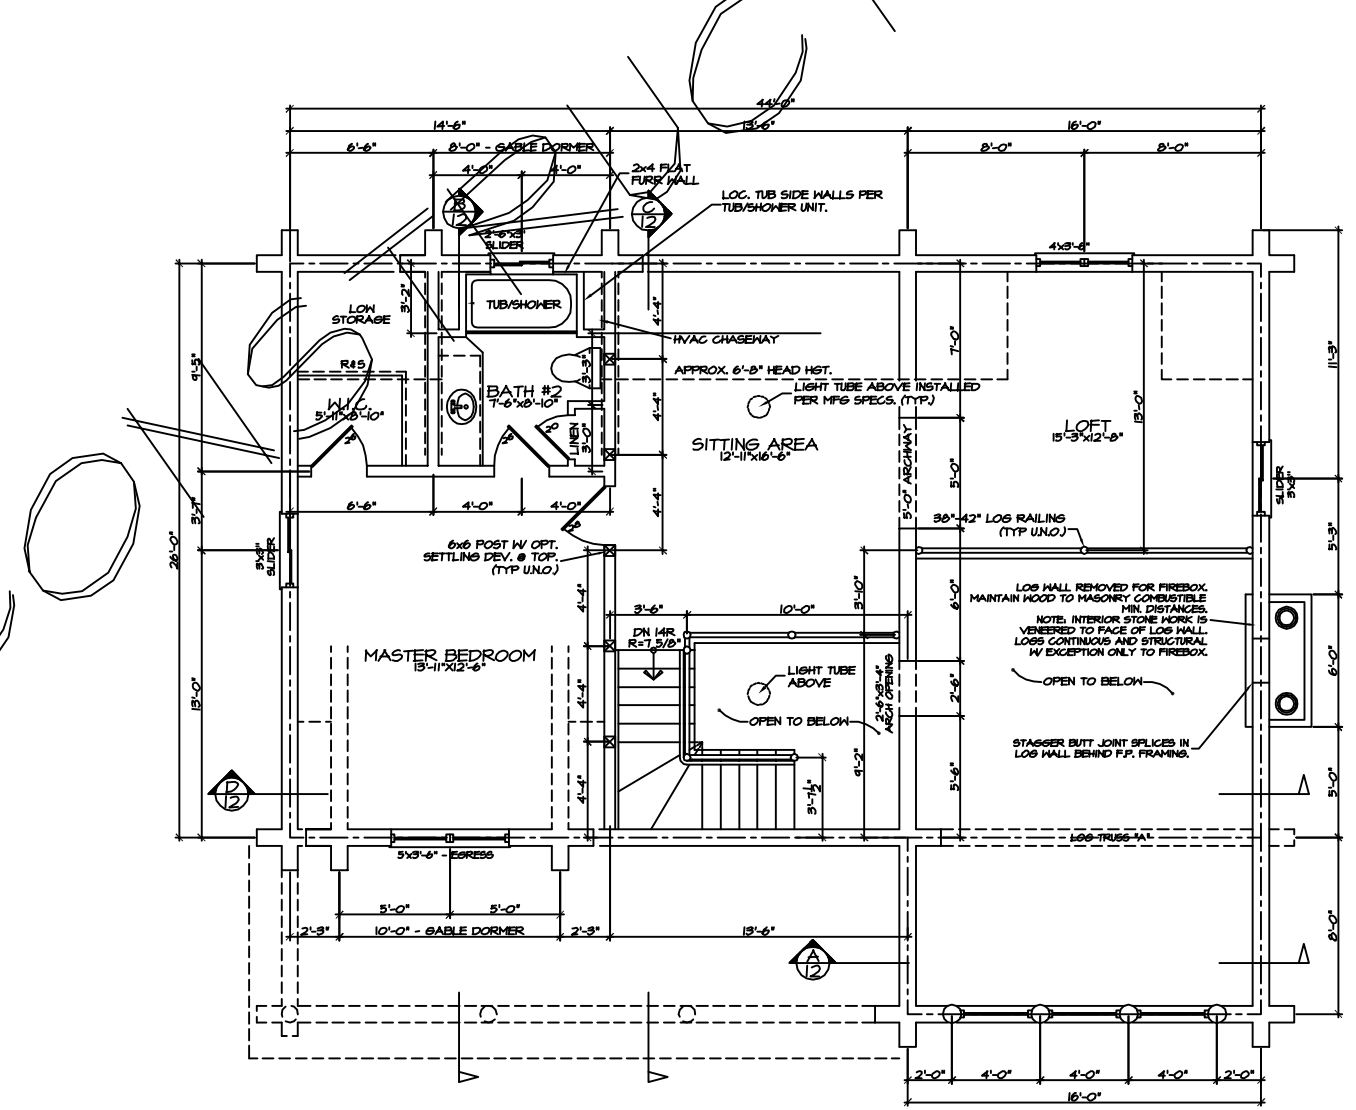


COPYRIGHTED BY QUICKDRAW DRAFTING. THIS DRAWING IS NOT TO BE USED FOR MAKING ANY REPRODUCTION THEREOF, OR FOR CONTRACTING ANY BUILDING WITHOUT FIRST OBTAINING THE WRITTEN PERMISSION OF THE COPYRIGHT HOLDER, QUICKDRAW DESIGN & DRAFTING (QDD).

DO NOT SCALE DRAWINGS. QDD IS NOT RESPONSIBLE FOR ERRORS DUE TO SCALED DRAWINGS.

REFER ANY QUESTIONS OR DISCREPANCIES TO QDD BEFORE START OF CONSTRUCTION.

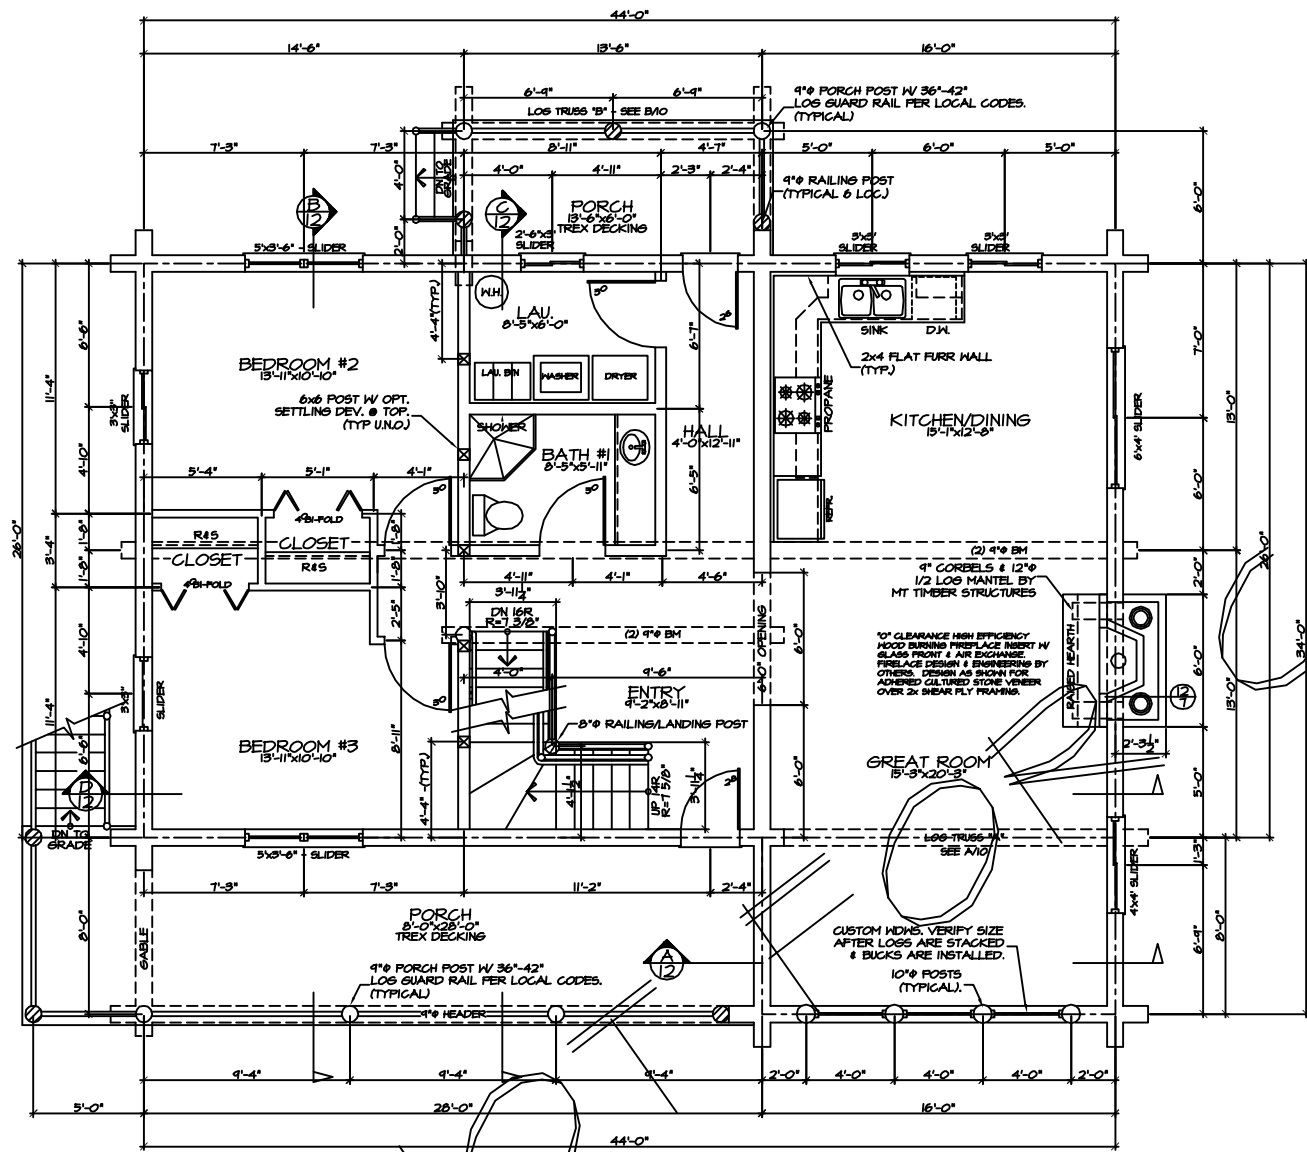

NOTE:
EVERY EFFORT HAS BEEN MADE TO ASSURE THE ACCURACY OF DIMENSIONS AND DETAILS, HOWEVER, IT IS THE RESPONSIBILITY OF THE BUILDER TO VERIFY ALL MEASUREMENTS.

SQUARE FOOTAGE:	
MAIN FLOOR:	1272 SQ. FT.
LOFT:	517 SQ. FT.
BASEMENT:	436 SQ. FT.
TOTAL:	2225 SQ. FT.
GARAGE:	384 SQ. FT.

ALL WINDOW OPENINGS, LOG TRUSSES, LOG RAFTERS, POSTS AND GABLE ENDS REQUIRE FIELD TRIMMING.

QUICKDRAW DESIGN & DRAFTING
THE CLEARWATER
(PRELIMINARY PLAN) - NOT FOR CONSTRUCTION

BRADLEY D. LETZIG
QUICKDRAWDESIGNANDDRAFTING.COM

450 BROTHERS WAY
CORVALLIS, MT 59828
Phone # (406) 570-1046
Fax # (406) 571-2284

DATE	
JOB #	
LOG SIZE	9" φ
SHEET	2 of 9

COPYRIGHTED BY QUICKDRAW DRAFTING. THIS DRAWING IS NOT TO BE USED FOR MAKING ANY REPRODUCTION THEREOF, OR FOR CONTRACTING ANY BUILDING WITHOUT FIRST OBTAINING THE WRITTEN PERMISSION OF THE COPYRIGHT HOLDER, QUICKDRAW DESIGN & DRAFTING (GDD).

DO NOT SCALE DRAWINGS. GDD IS NOT RESPONSIBLE FOR ERRORS DUE TO SCALED DRAWINGS.

REFER ANY QUESTIONS OR DISCREPANCIES TO GDD BEFORE START OF CONSTRUCTION.


REV. BDL
DRAWN BY: BDL

THE CLEARWATER
(PRELIMINARY PLAN) - NOT FOR CONSTRUCTION

QuickDraw Design & Drafting
Phone # (409) 570-7046
Fax # (409) 507-2284
450 BROTHERS WAY
CORVALLIS, VT 56028
BRADLEY D. LETZIG
budd@quickdrawdesign.com

DATE
JOB #
LOG SIZE
9" φ
SHEET
U
9
1

NOT FOR CONSTRUCTION

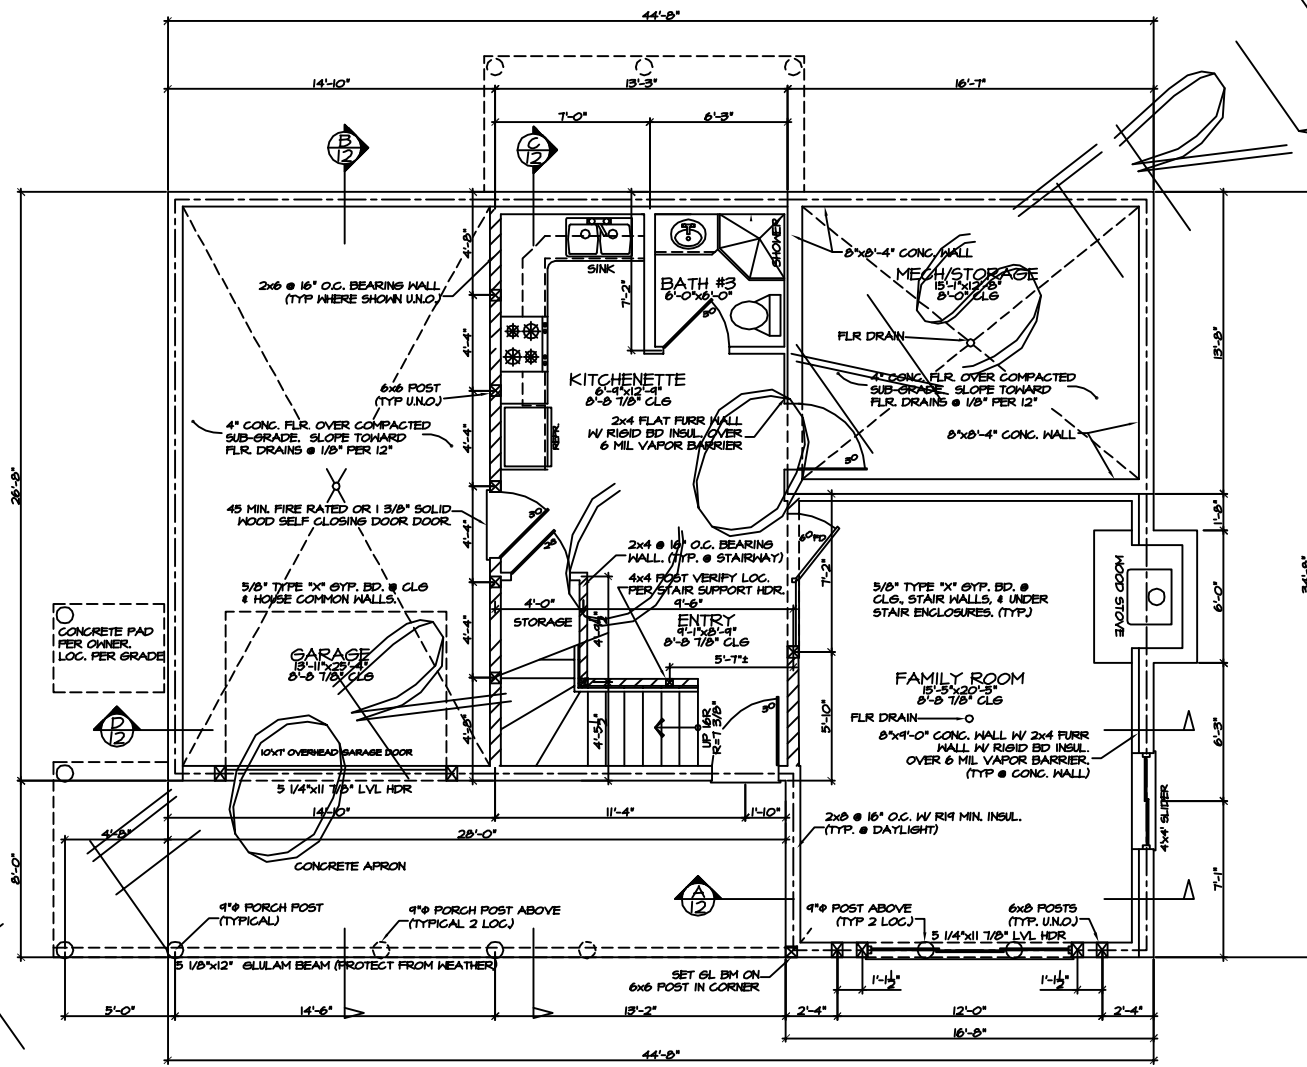

BASEMENT FLOOR PLAN
SCALE: 1/4" = 1'-0"

SQUARE FOOTAGE:	
MAIN FLOOR:	1272 SQ. FT.
LOFT FLOOR:	517 SQ. FT.
BASEMENT:	936 SQ. FT.
TOTAL:	3025 SQ. FT.
GARAGE:	384 SQ. FT.

NOTE:
EVERY EFFORT HAS BEEN MADE TO ASSURE THE ACCURACY OF DIMENSIONS AND DETAILS, HOWEVER, IT IS THE RESPONSIBILITY OF THE BUILDER TO VERIFY ALL MEASUREMENTS.

ALL WINDOW OPENINGS, LOG TRUSSES, LOG RAFTERS, POSTS AND GABLE ENDS REQUIRE FIELD TRIMMING.


COPYRIGHTED BY QUICKDRAW DRAFTING. THIS DRAWING IS NOT TO BE USED FOR MAKING ANY REPRODUCTION THEREOF, OR FOR CONTRACTING ANY BUILDING WITHOUT FIRST OBTAINING THE WRITTEN PERMISSION OF THE COPYRIGHT HOLDER, QUICKDRAW DESIGN & DRAFTING (QDD).

DO NOT SCALE DRAWINGS. QDD IS NOT RESPONSIBLE FOR ERRORS DUE TO SCALED DRAWINGS.

REFER ANY QUESTIONS OR DISCREPANCIES TO QDD BEFORE START OF CONSTRUCTION.



FRONT ELEVATION
SCALE: 1/4" = 1'-0"

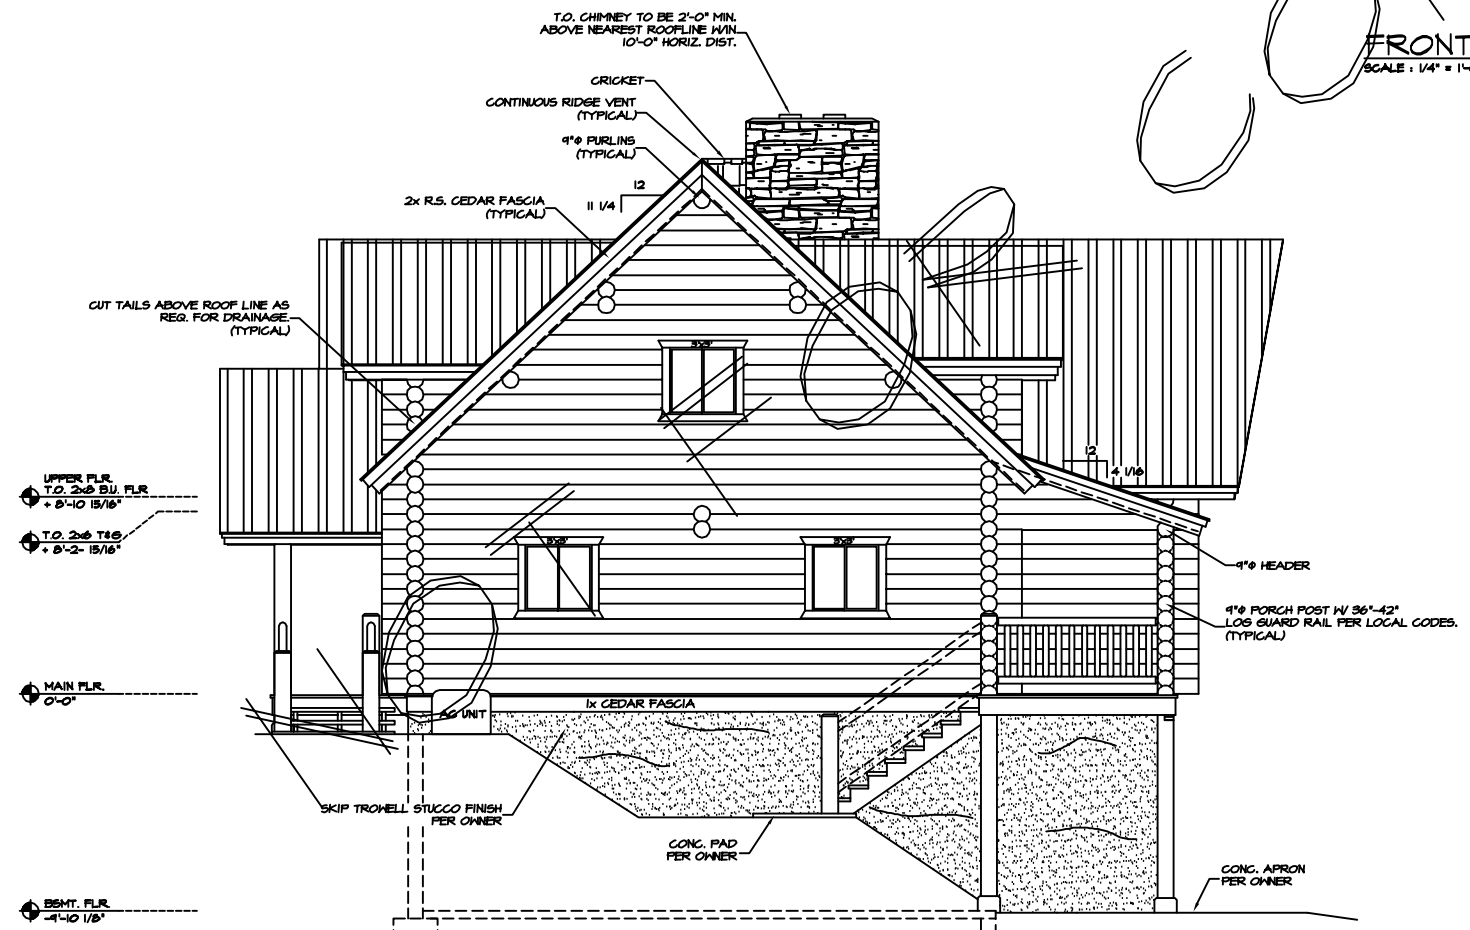

LEFT SIDE ELEVATION
SCALE: 1/4" = 1'-0"

NOTE: EVERY EFFORT HAS BEEN MADE TO ASSURE THE ACCURACY OF DIMENSIONS AND DETAILS, HOWEVER, IT IS THE RESPONSIBILITY OF THE BUILDER TO VERIFY ALL MEASUREMENTS.

THE ELEVATION DRAWINGS ARE ONLY GRAPHIC REPRESENTATIONS - REFER TO THE BUILDING SECTION PAGES FOR ACTUAL DIMENSIONS.



ALL WINDOW OPENINGS, LOG TRUSSES, LOG RAFTERS, POSTS AND GABLE ENDS REQUIRE FIELD TRIMMING.

REV.	REV.
BDL	BDL
DRAWN BY: BDL	
THE CLEARWATER (PRELIMINARY PLAN) - NOT FOR CONSTRUCTION	
QuickDraw Design & Drafting Phone # (409) 870-7046 Fax # (409) 507-2284 450 BROTHERS WAY CORVALLIS, VT 56028 BRADLEY D. LETZIG budd@quickdrawdesign.com	
DATE	
JOB #	
LOG SIZE	9" φ
SHEET	4 of 1

COPYRIGHTED BY QUICKDRAW DRAFTING. THIS DRAWING IS NOT TO BE USED FOR MAKING ANY REPRODUCTION THEREOF, OR FOR CONTRACTING ANY BUILDING WITHOUT FIRST OBTAINING THE WRITTEN PERMISSION OF THE COPYRIGHT HOLDER, QUICKDRAW DESIGN & DRAFTING (QDD).

DO NOT SCALE DRAWINGS. QDD IS NOT RESPONSIBLE FOR ERRORS DUE TO SCALED DRAWINGS.

REFER ANY QUESTIONS OR DISCREPANCIES TO QDD BEFORE START OF CONSTRUCTION.

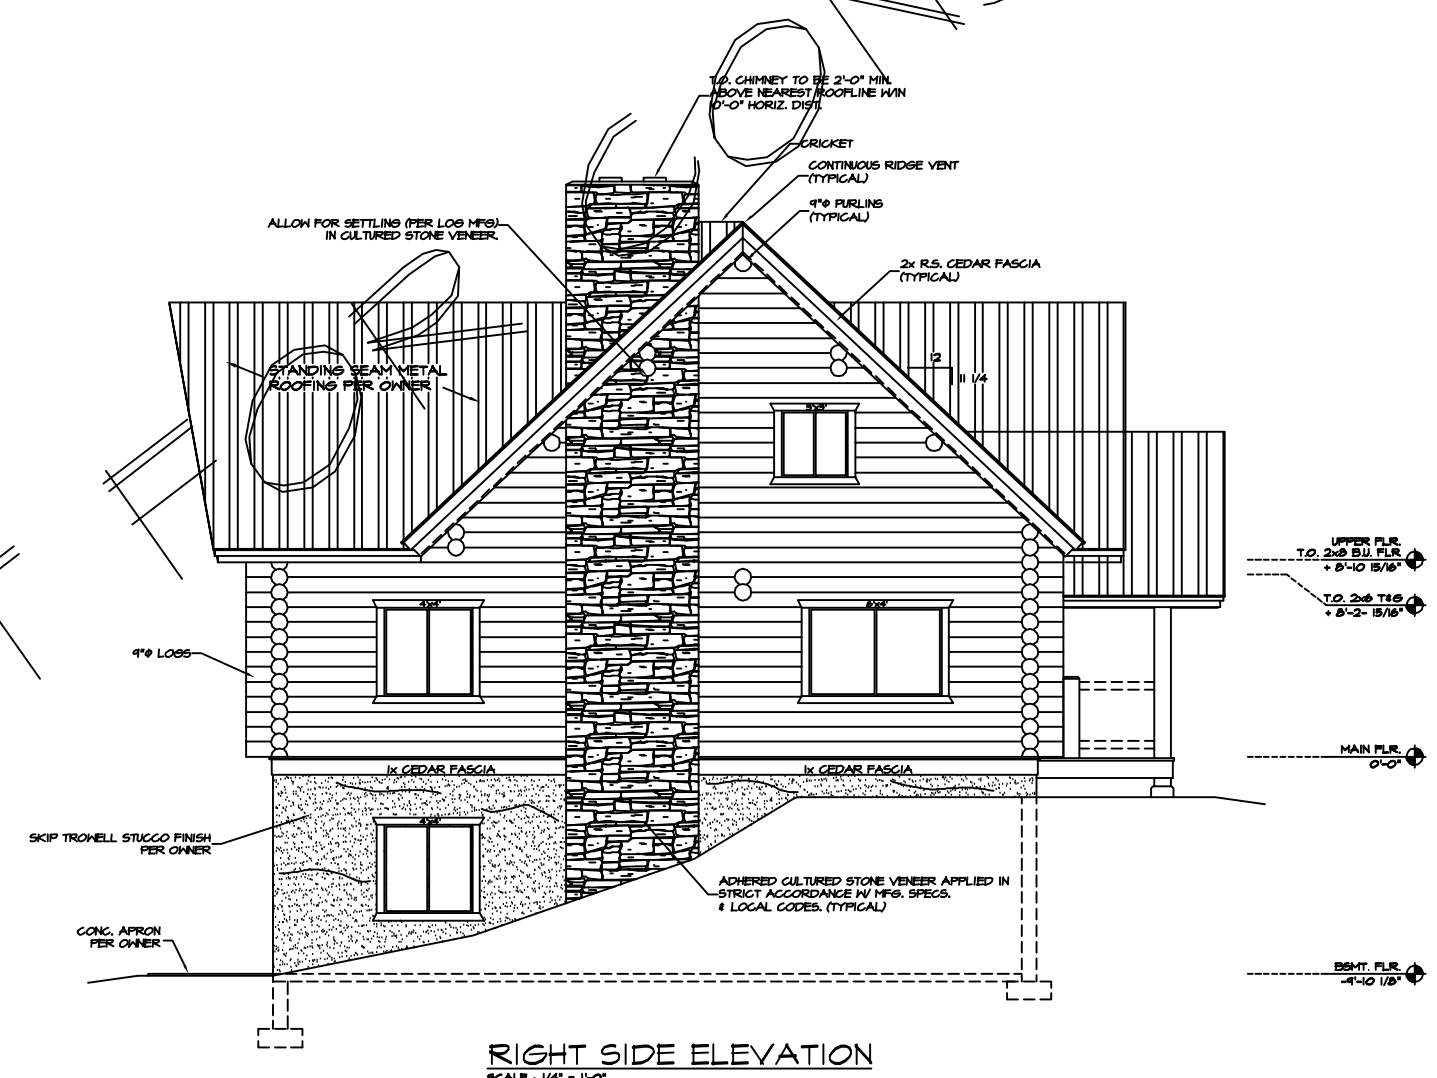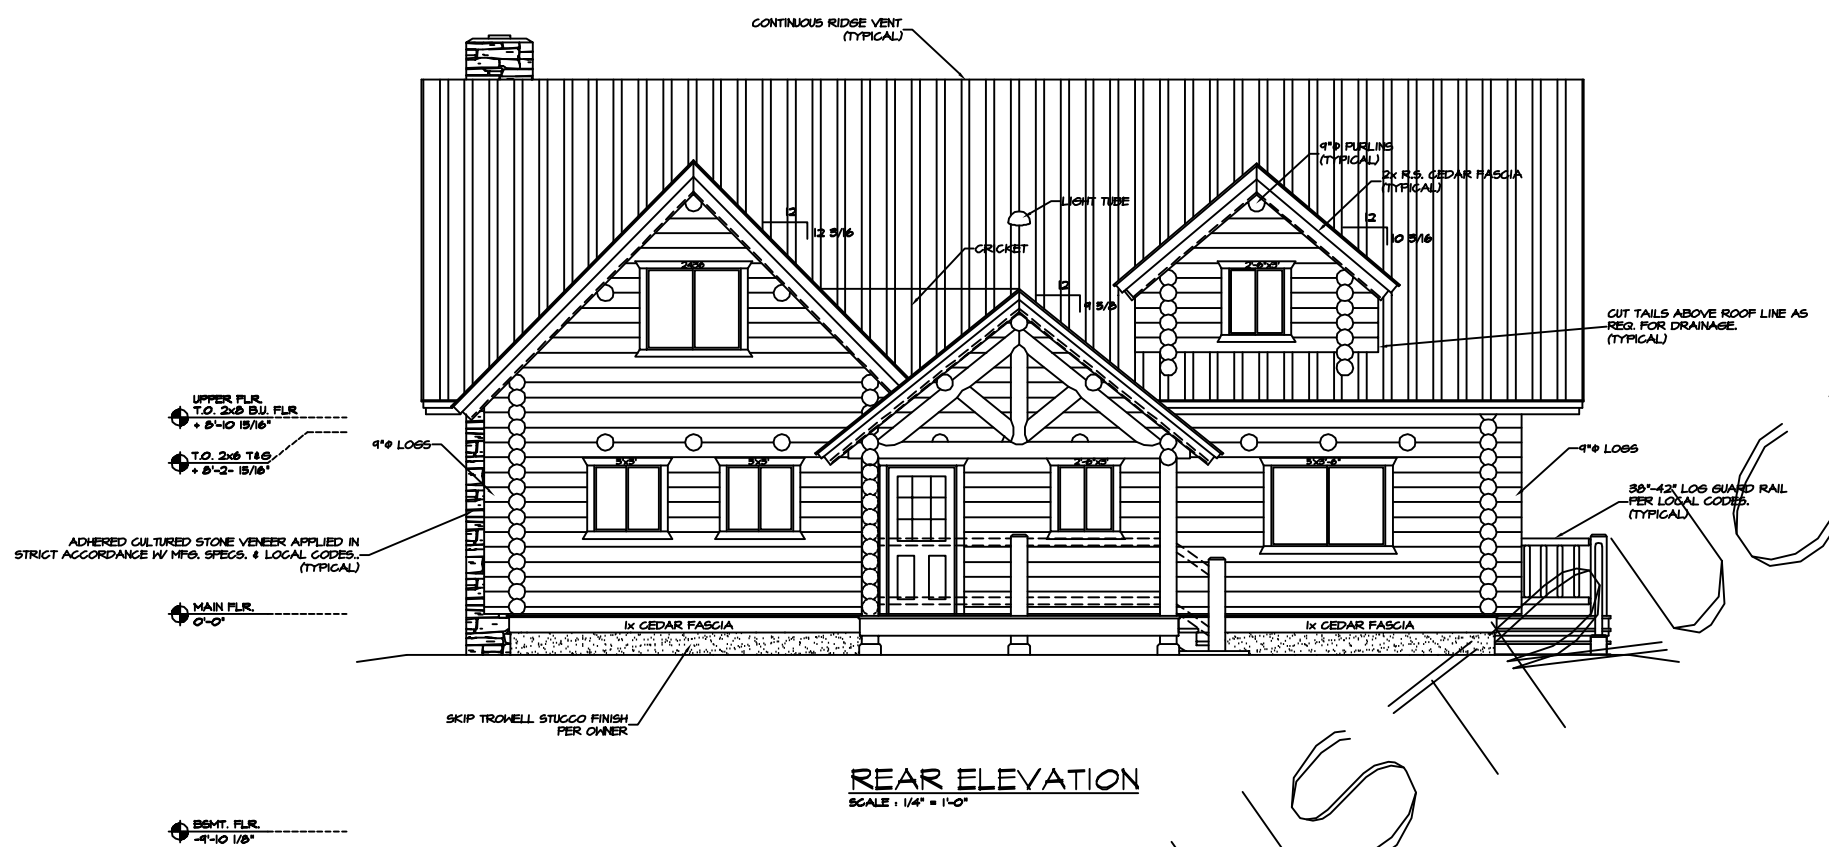

NOTE:
EVERY EFFORT HAS BEEN MADE TO ASSURE THE ACCURACY OF DIMENSIONS AND DETAILS, HOWEVER, IT IS THE RESPONSIBILITY OF THE BUILDER TO VERIFY ALL MEASUREMENTS.

THE ELEVATION DRAWINGS ARE ONLY GRAPHIC REPRESENTATIONS - REFER TO THE BUILDING SECTION PAGES FOR ACTUAL DIMENSIONS.

ALL WINDOW OPENINGS, LOG TRUSSES, LOG RAFTERS, POSTS AND GABLE ENDS REQUIRE FIELD TRIMMING.

REV.	REV.
BDL	BDL
DRAWN BY: BDL	
THE CLEARWATER (PRELIMINARY PLAN) - NOT FOR CONSTRUCTION	
QuickDraw Design & Drafting Phone # (406) 570-7046 Fax # (406) 507-2284	
450 BROTHERS WAY CORVALLIS, MT 59828	
BRADLEY D. LETZIG brad@quickdrawdesign.com	
DATE	
JOB #	
LOG SIZE	9" Ø
SHEET	5 of 9