


COPYRIGHTED BY QUICKDRAW DESIGN INC. (QDD) THIS DRAWING IS NOT TO BE USED FOR MAKING ANY REPRODUCTION THEREOF, OR FOR CONTRACTING ANY BUILDING WITHOUT FIRST OBTAINING THE WRITTEN PERMISSION OF THE COPYRIGHT HOLDER(QDD).

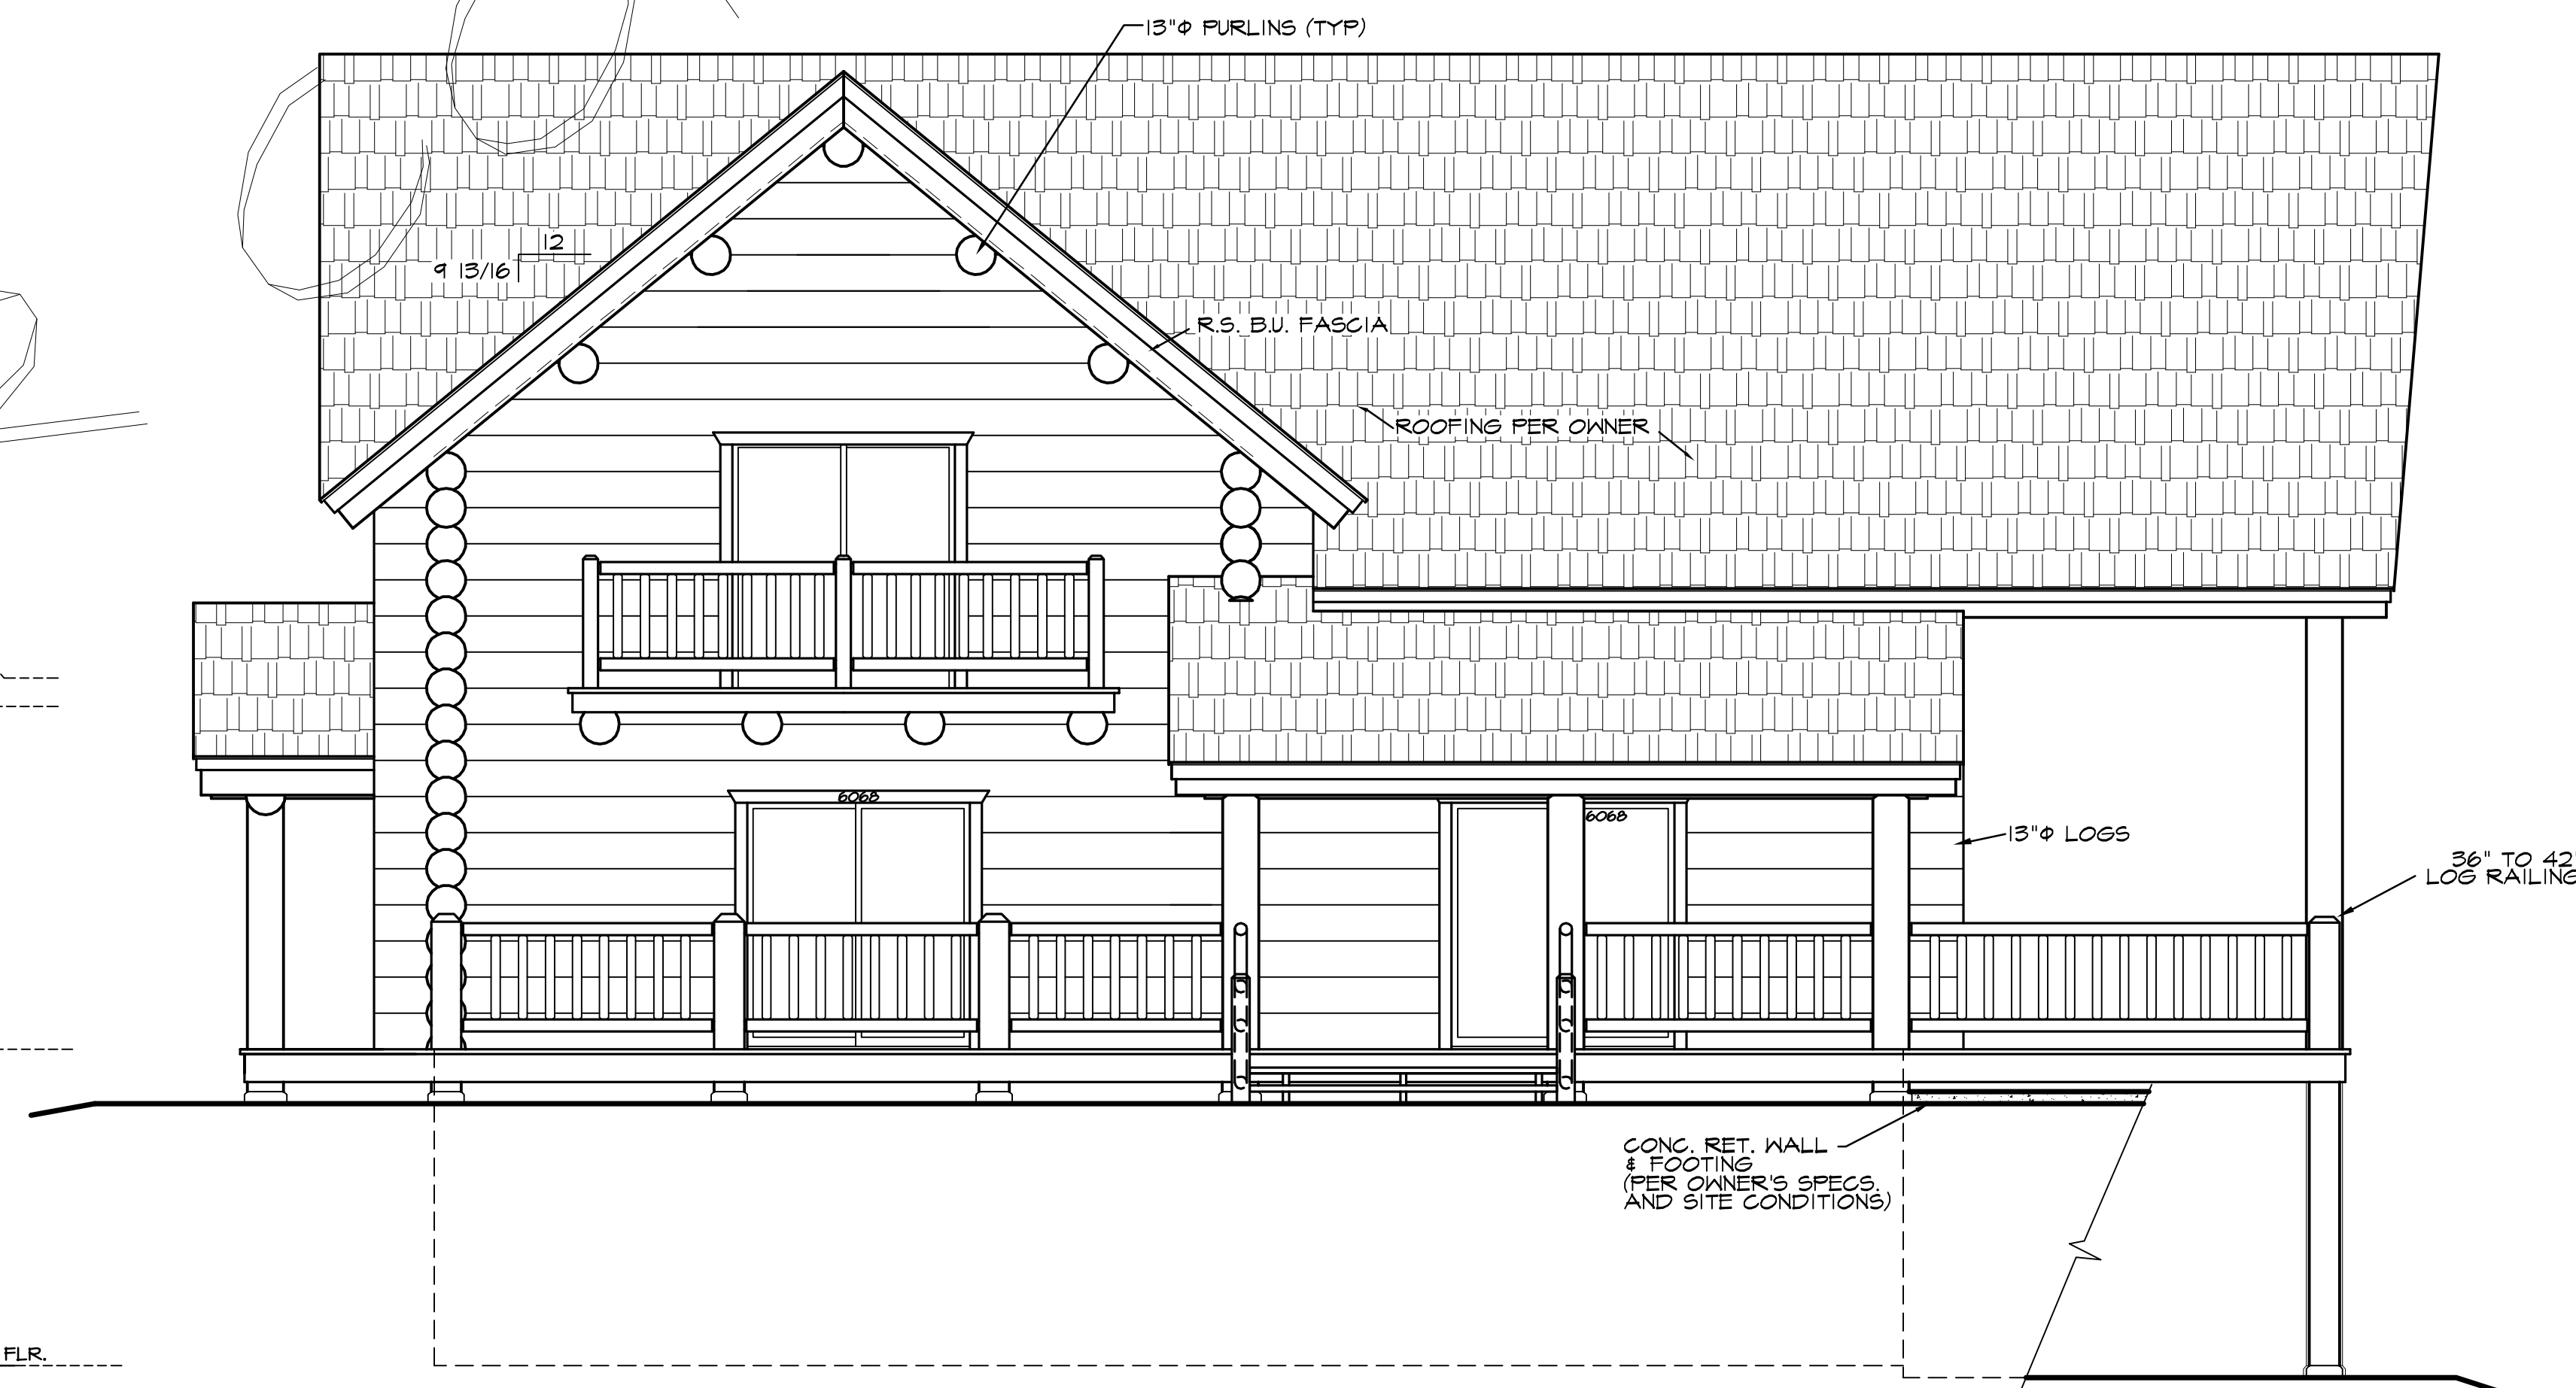

FRONT ELEVATION
SCALE : 1/4" = 1'-0"



RIGHT SIDE ELEVATION
SCALE : 1/4" = 1'-0"

NOTE:
EVERY EFFORT HAS BEEN MADE TO ASSURE THE ACCURACY OF DIMENSIONS AND DETAILS, HOWEVER, IT IS THE RESPONSIBILITY OF THE BUILDER TO VERIFY ALL MEASUREMENTS.


ALL WINDOW OPENINGS, LOG TRUSSES, LOG RAFTERS, POSTS AND GABLE ENDS REQUIRE FIELD CUTTING.

REV.	REV.
BDL	BDL
THE MANIWAKI	
PRELIMINARY PLAN (NOT FOR CONSTRUCTION)	
QuickDraw Design	
450 BROTHERS WAY CORVALLIS, OR 97330	
Phone : (503) 370-7046 Fax : (503) 370-7281	
BRADLEY D. LETZIG bradley@quickdrawdesign.net	
DATE	-
JOB #	-
LOG SIZE	13" φ
SHEET	3
	OF
	-

COPYRIGHTED BY QUICKDRAW DESIGN INC. (QDD) THIS DRAWING IS NOT TO BE USED FOR MAKING ANY REPRODUCTION THEREOF, OR FOR CONTRACTING ANY BUILDING WITHOUT FIRST OBTAINING THE WRITTEN PERMISSION OF THE COPYRIGHT HOLDER(QDD).



REAR ELEVATION
SCALE: 1/4" = 1'-0"

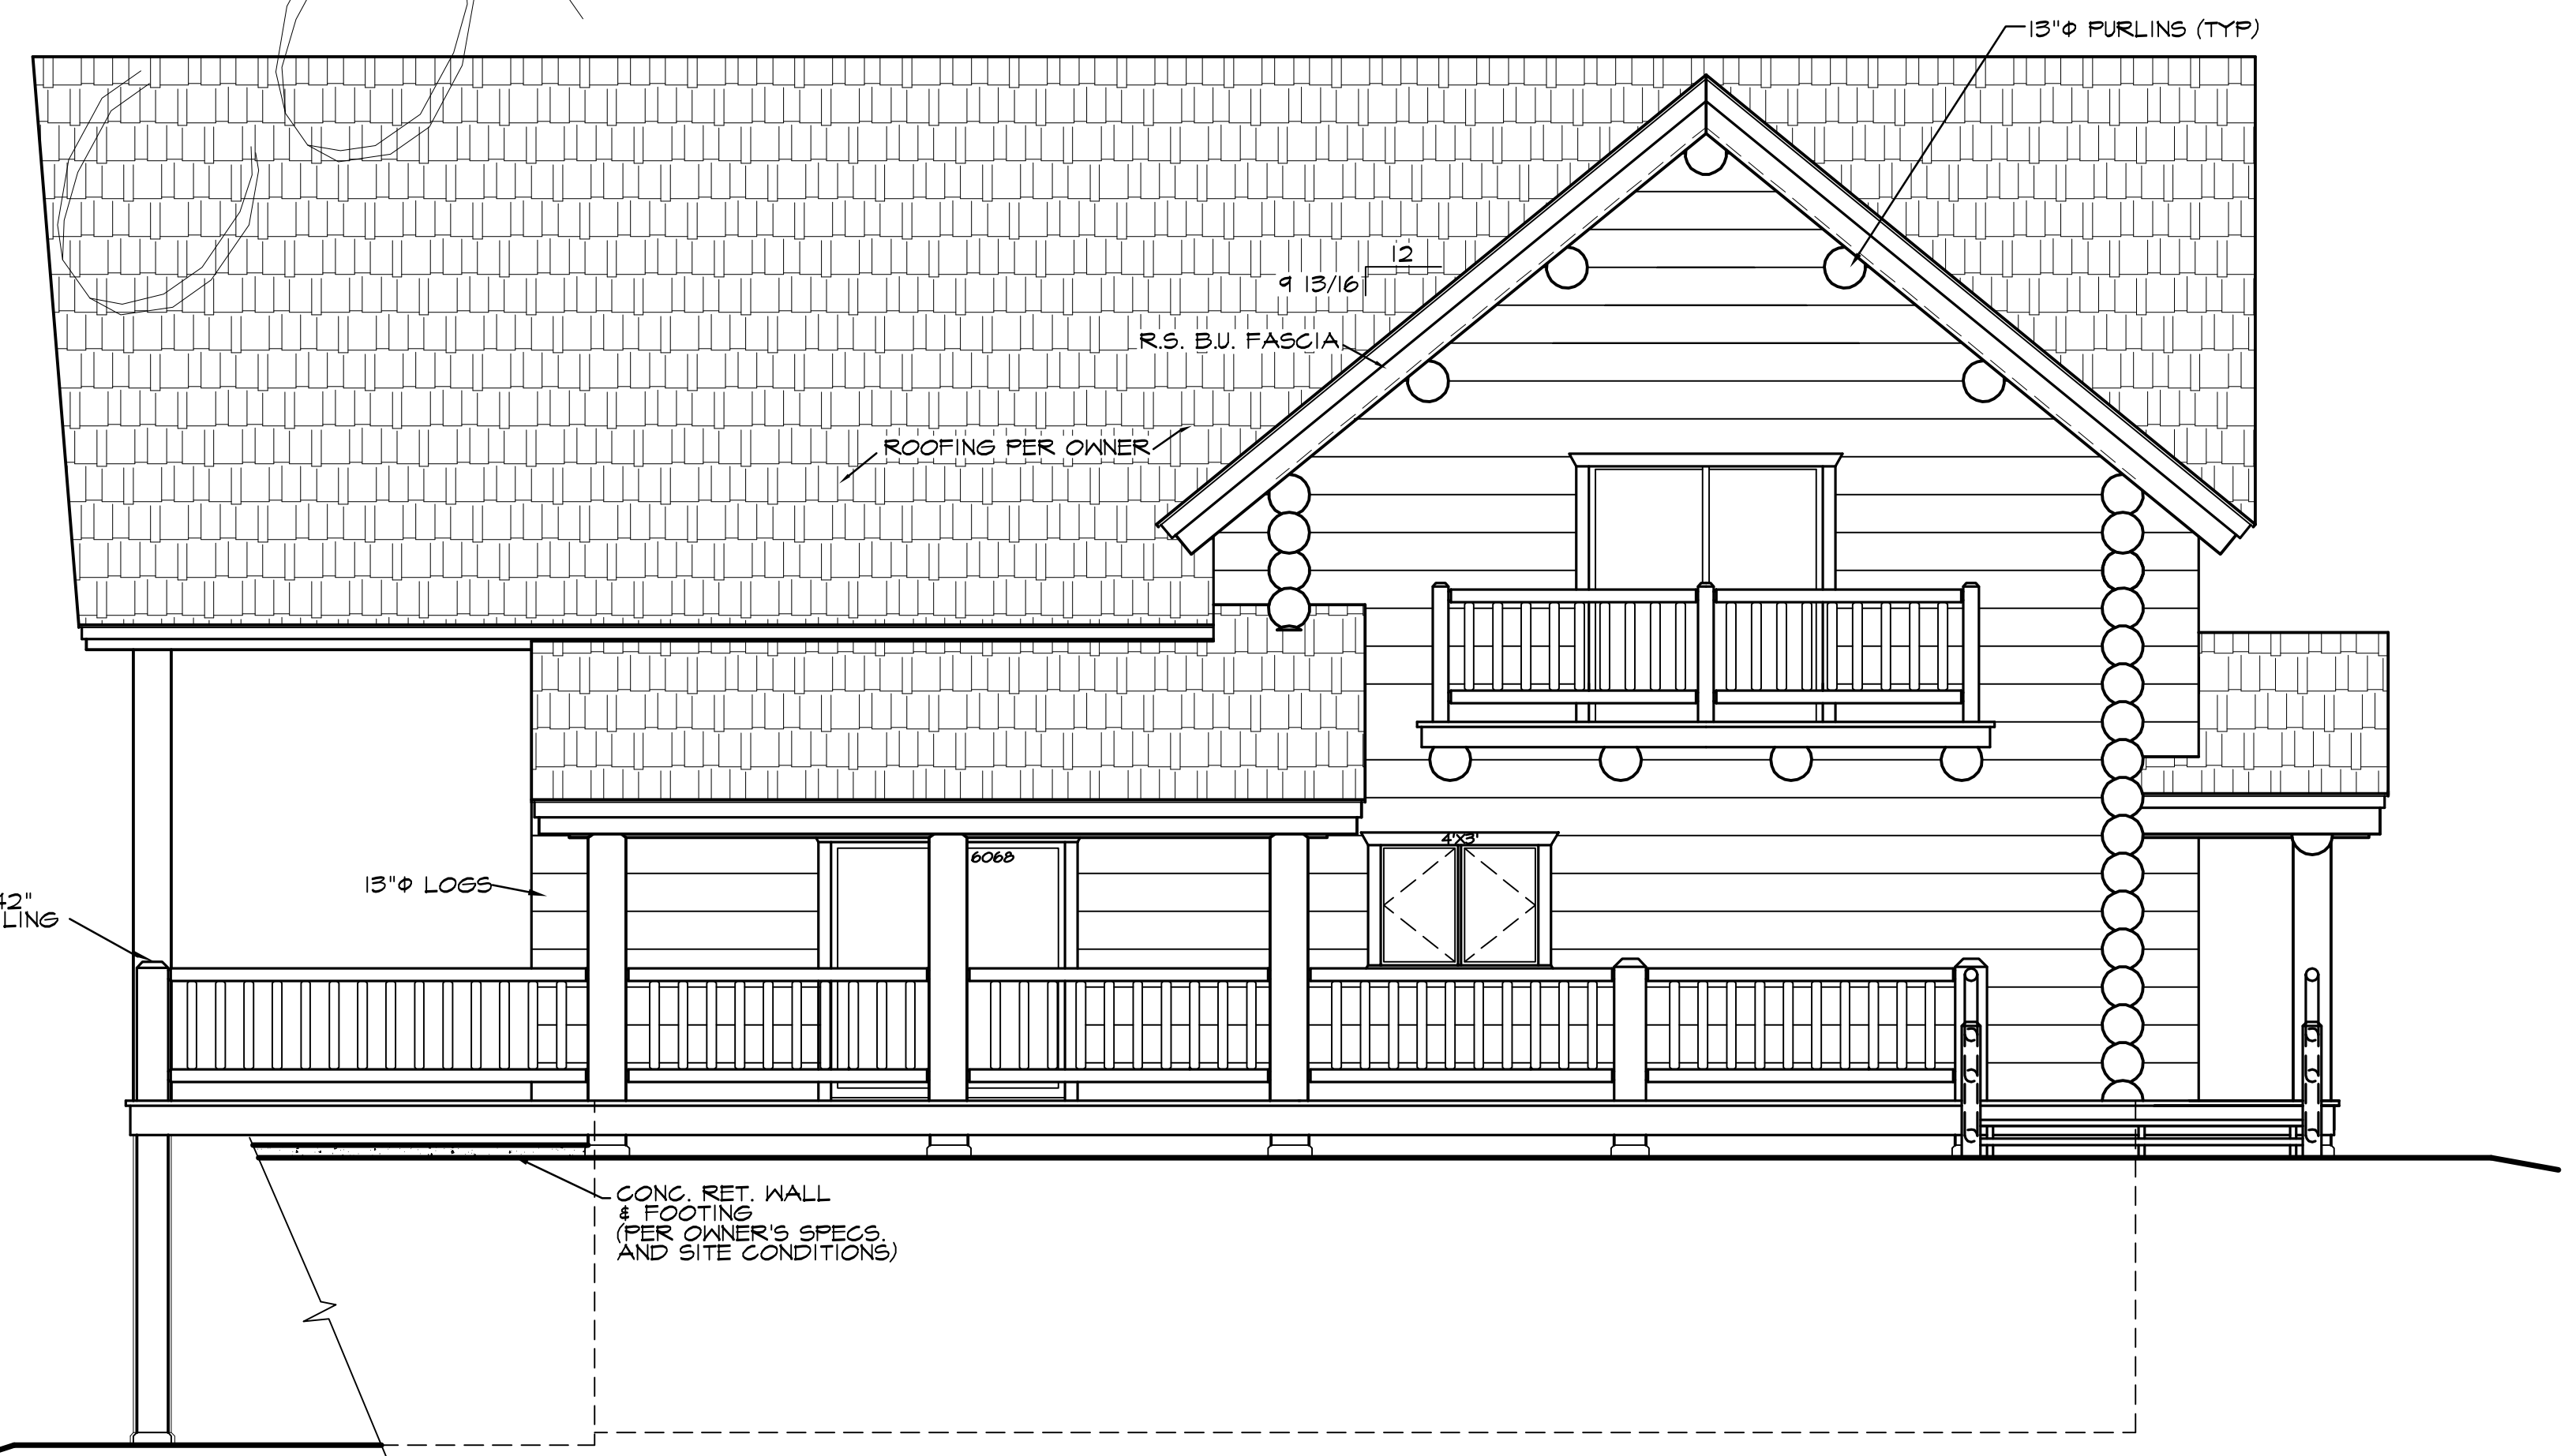

LEFT SIDE ELEVATION
SCALE: 1/4" = 1'-0"

NOT FOR CONSTRUCTION

NOTE:
EVERY EFFORT HAS BEEN MADE TO ASSURE THE ACCURACY OF DIMENSIONS AND DETAILS. HOWEVER, IT IS THE RESPONSIBILITY OF THE BUILDER TO VERIFY ALL MEASUREMENTS.

ALL WINDOW OPENINGS, LOG TRUSSES, LOG RAFTERS, POSTS AND GABLE ENDS REQUIRE FIELD CUTTING.

REV.	BDL	THE MANIWAKI PRELIMINARY PLAN (NOT FOR CONSTRUCTION)	QuickDraw Design 450 BROTHERS WAY CORVALLIS, OR 97331 Phone # (503) 370-7046 Fax # (503) 370-2281
REV.	BDL		
DATE	-		
JOB #	-		
LOG SIZE	13" ϕ		
SHEET	4		
	OF		
	-		