

**MAIN FLOOR PLAN**  
SCALE: 1/4" = 1'-0"

**SQUARE FOOTAGE:**  
 MAIN FLOOR: 4025 SQ. FT.  
 LOFT FLOOR: 1385 SQ. FT.  
 TOTAL IN LOG: 5410 SQ. FT.  
 BASEMENT: 3590 SQ. FT.  
 TOTAL: 9000 SQ. FT.

PER SPECS SHEET #1  
 ALL WINDOW OPENINGS, LOG TRUSSES,  
 LOG RAFTERS, POSTS AND GABLE  
 ENDS REQUIRE FIELD TRIMMING.

NOTE:  
 EVERY EFFORT HAS BEEN MADE TO  
 ASSURE THE ACCURACY OF DIMENSIONS  
 AND DETAILS, HOWEVER, IT IS THE  
 RESPONSIBILITY OF THE BUILDER TO  
 VERIFY ALL MEASUREMENTS.


COPYRIGHTED BY QUICKDRAW DRAFTING. THIS DRAWING IS NOT TO  
 BE USED FOR MAKING ANY REPRODUCTION THEREOF, OR FOR  
 CONTRACTING ANY BUILDING WITHOUT FIRST OBTAINING THE WRITTEN  
 PERMISSION OF THE COPYRIGHT HOLDER, QUICKDRAW DESIGN &  
 DRAFTING (QDD).  
 DO NOT SCALE DRAWINGS. QDD IS NOT RESPONSIBLE FOR ERRORS  
 DUE TO SCALED DRAWINGS.  
 REFER ANY QUESTIONS OR DISCREPANCIES TO QDD BEFORE START  
 OF CONSTRUCTION.

REV.	BDL
DRAWN BY:	BDL
<b>THE WESTERN SPIRIT</b>	
<b>MAIN FLOOR PLAN</b>	
<b>QuickDraw Design &amp; Drafting</b>	
Phone # (609) 370-1046	
Fax # (609) 501-2281	
BRADLEY D. LETZIG	
450 BROTHERS WAY	
CORVALLIS, MT 59828	
mailto:brad@quickdrawdesign.com	
DATE	
JOB #	
LOG SIZE	14" φ
SHEET	1 OF 1

COPYRIGHTED BY QUICKDRAW DRAFTING. THIS DRAWING IS NOT TO BE USED FOR MAKING ANY REPRODUCTION THEREOF, OR FOR CONTRACTING ANY BUILDING WITHOUT FIRST OBTAINING THE WRITTEN PERMISSION OF THE COPYRIGHT HOLDER, QUICKDRAW DESIGN & DRAFTING (QDD).

DO NOT SCALE DRAWINGS. QDD IS NOT RESPONSIBLE FOR ERRORS DUE TO SCALED DRAWINGS.

REFER ANY QUESTIONS OR DISCREPANCIES TO QDD BEFORE START OF CONSTRUCTION.

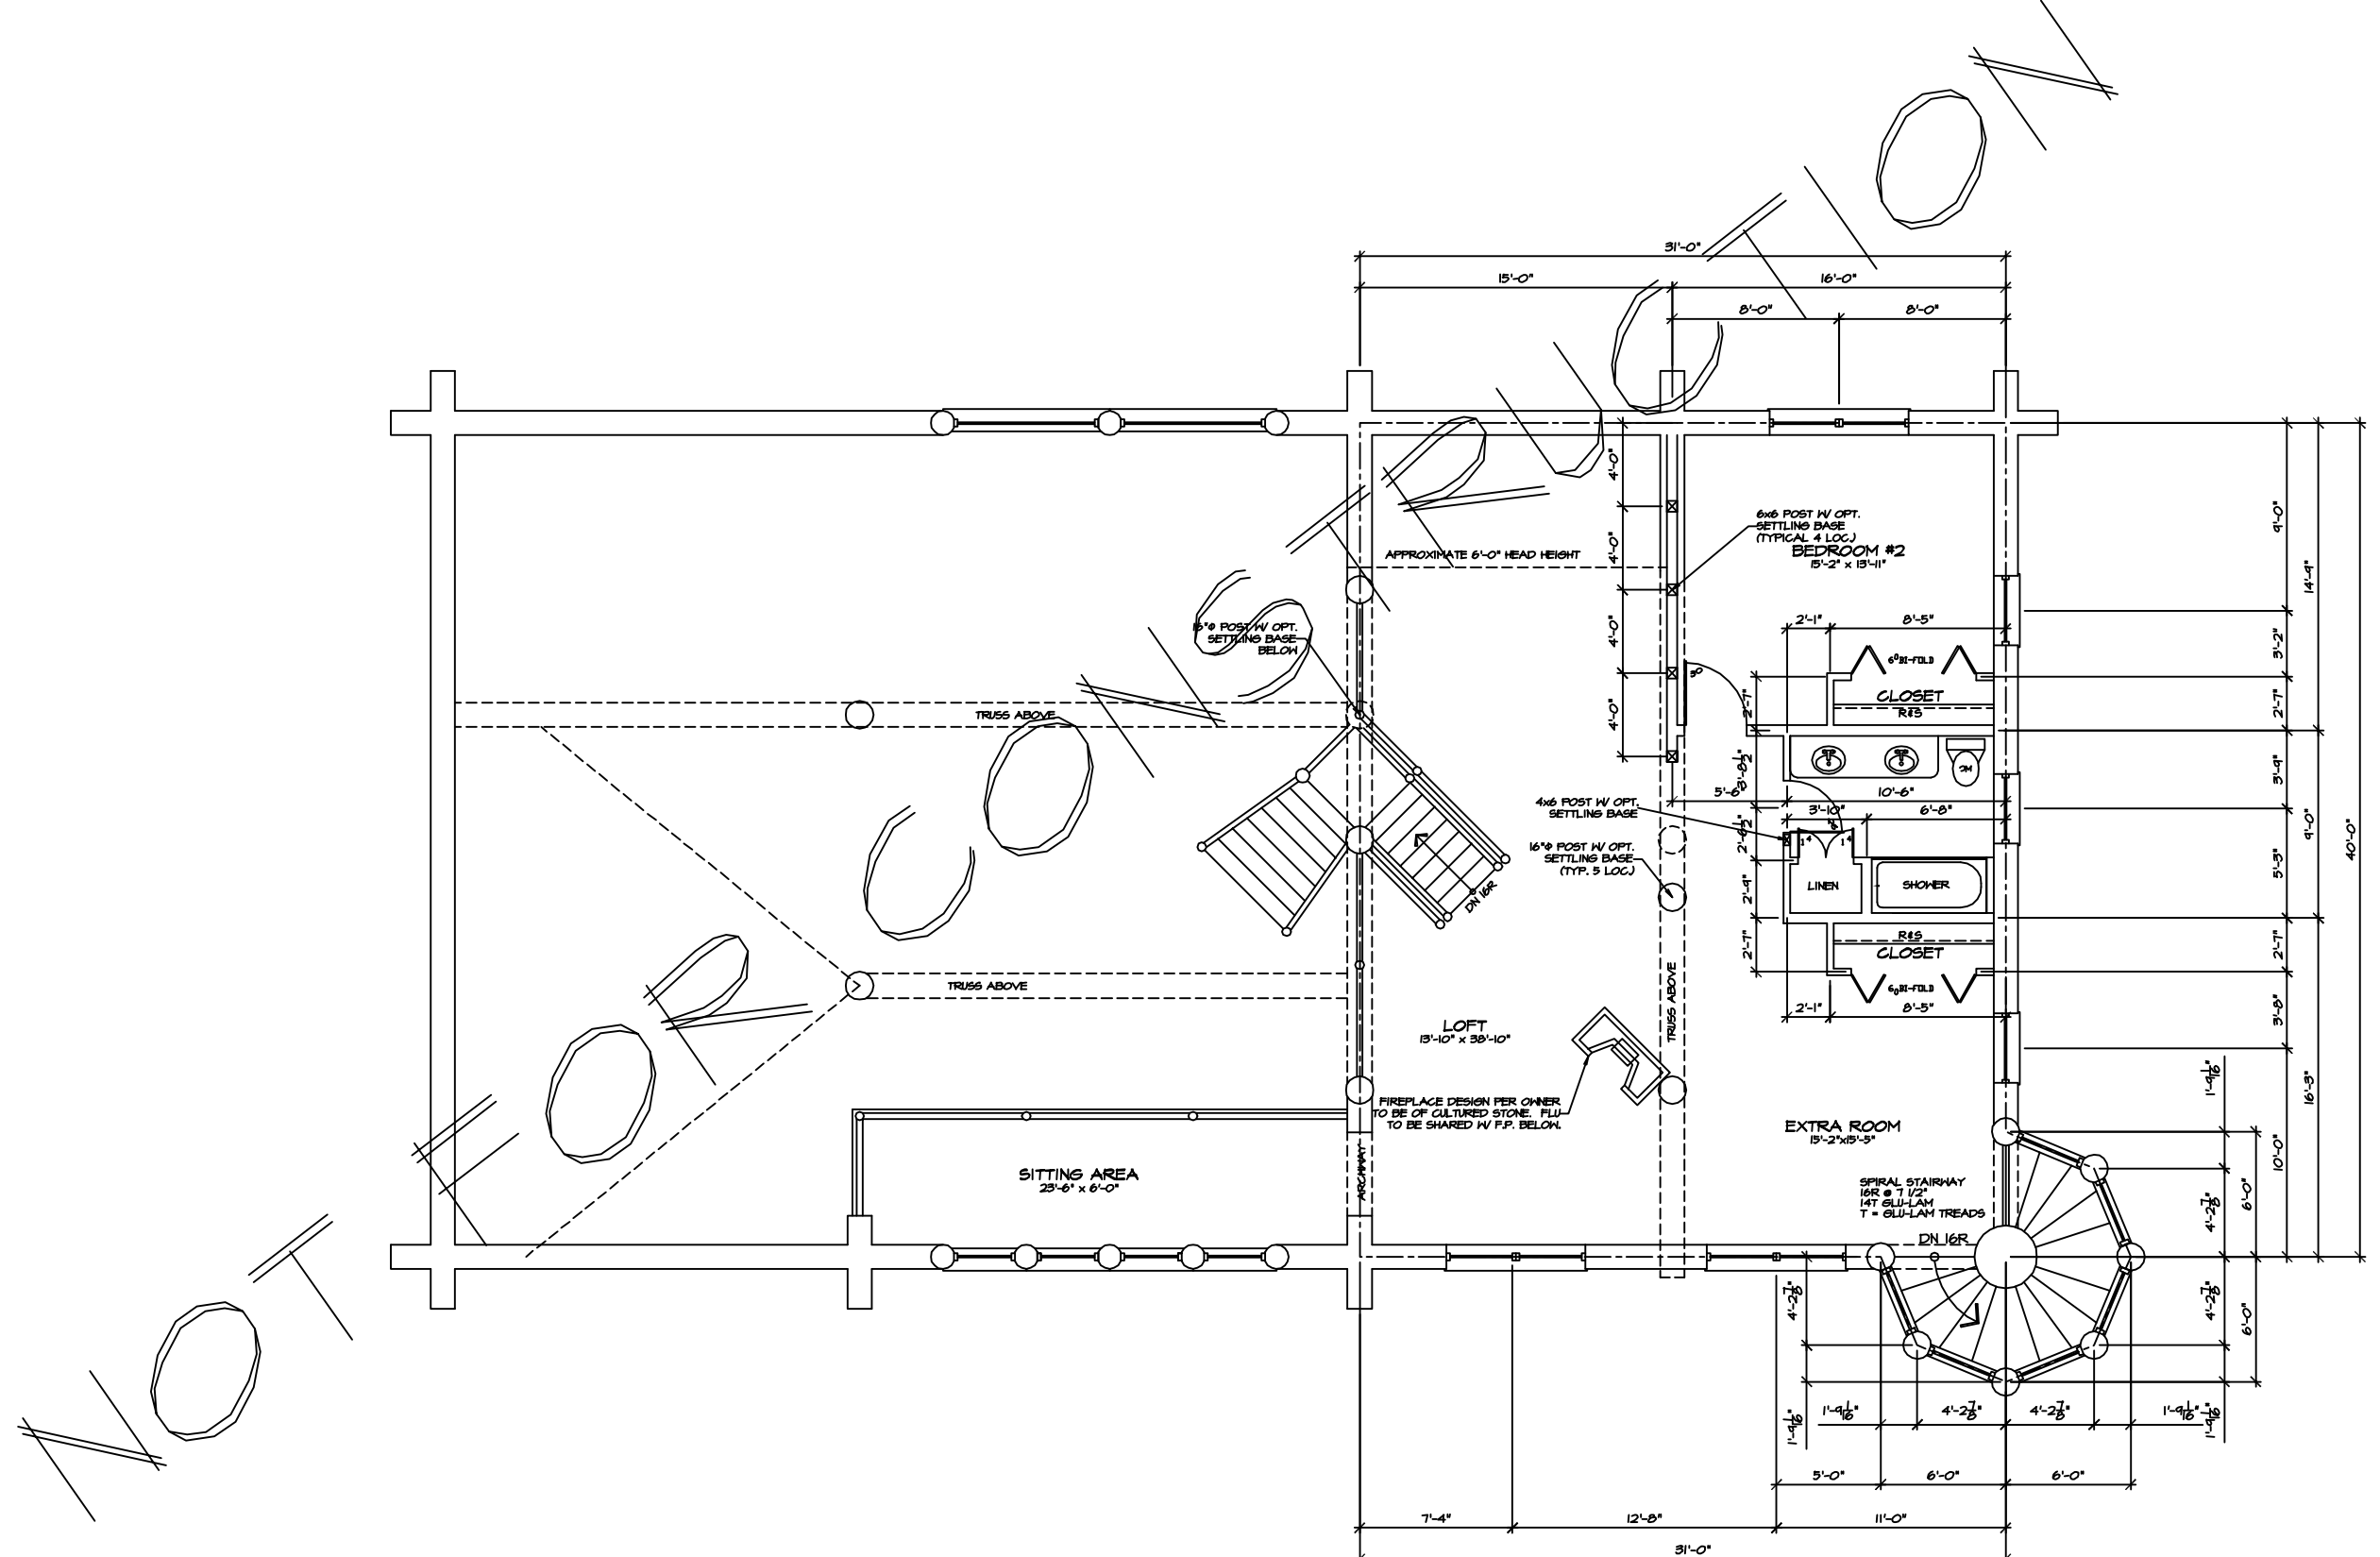

**LOFT FLOOR PLAN**  
SCALE: 1/4" = 1'-0"

NOTE:  
EVERY EFFORT HAS BEEN MADE TO ASSURE THE ACCURACY OF DIMENSIONS AND DETAILS, HOWEVER, IT IS THE RESPONSIBILITY OF THE BUILDER TO VERIFY ALL MEASUREMENTS.


PER SPECS SHEET #1  
ALL WINDOW OPENINGS, LOG TRUSSES, LOG RAFTERS, POSTS AND GABLE ENDS REQUIRE FIELD TRIMMING.

REV.	REV.
BDL	BDL
THE WESTERN SPIRIT	
UPPER FLOOR PLAN	
QuickDraw Design & Drafting	
Phone # (409) 570-7046 Fax # (409) 571-2284	
450 BROTHERS WAY CORVALLIS, VT 56028	
BRADLEY D. LETZIG brad@quickdrawdesign.com	
DATE	
JOB #	
LOG SIZE	14" φ
SHEET	2 of 1

COPYRIGHTED BY QUICKDRAW DRAFTING. THIS DRAWING IS NOT TO BE USED FOR MAKING ANY REPRODUCTION THEREOF, OR FOR CONTRACTING ANY BUILDING WITHOUT FIRST OBTAINING THE WRITTEN PERMISSION OF THE COPYRIGHT HOLDER, QUICKDRAW DESIGN & DRAFTING (QDD).

DO NOT SCALE DRAWINGS. QDD IS NOT RESPONSIBLE FOR ERRORS DUE TO SCALED DRAWINGS.

REFER ANY QUESTIONS OR DISCREPANCIES TO QDD BEFORE START OF CONSTRUCTION.

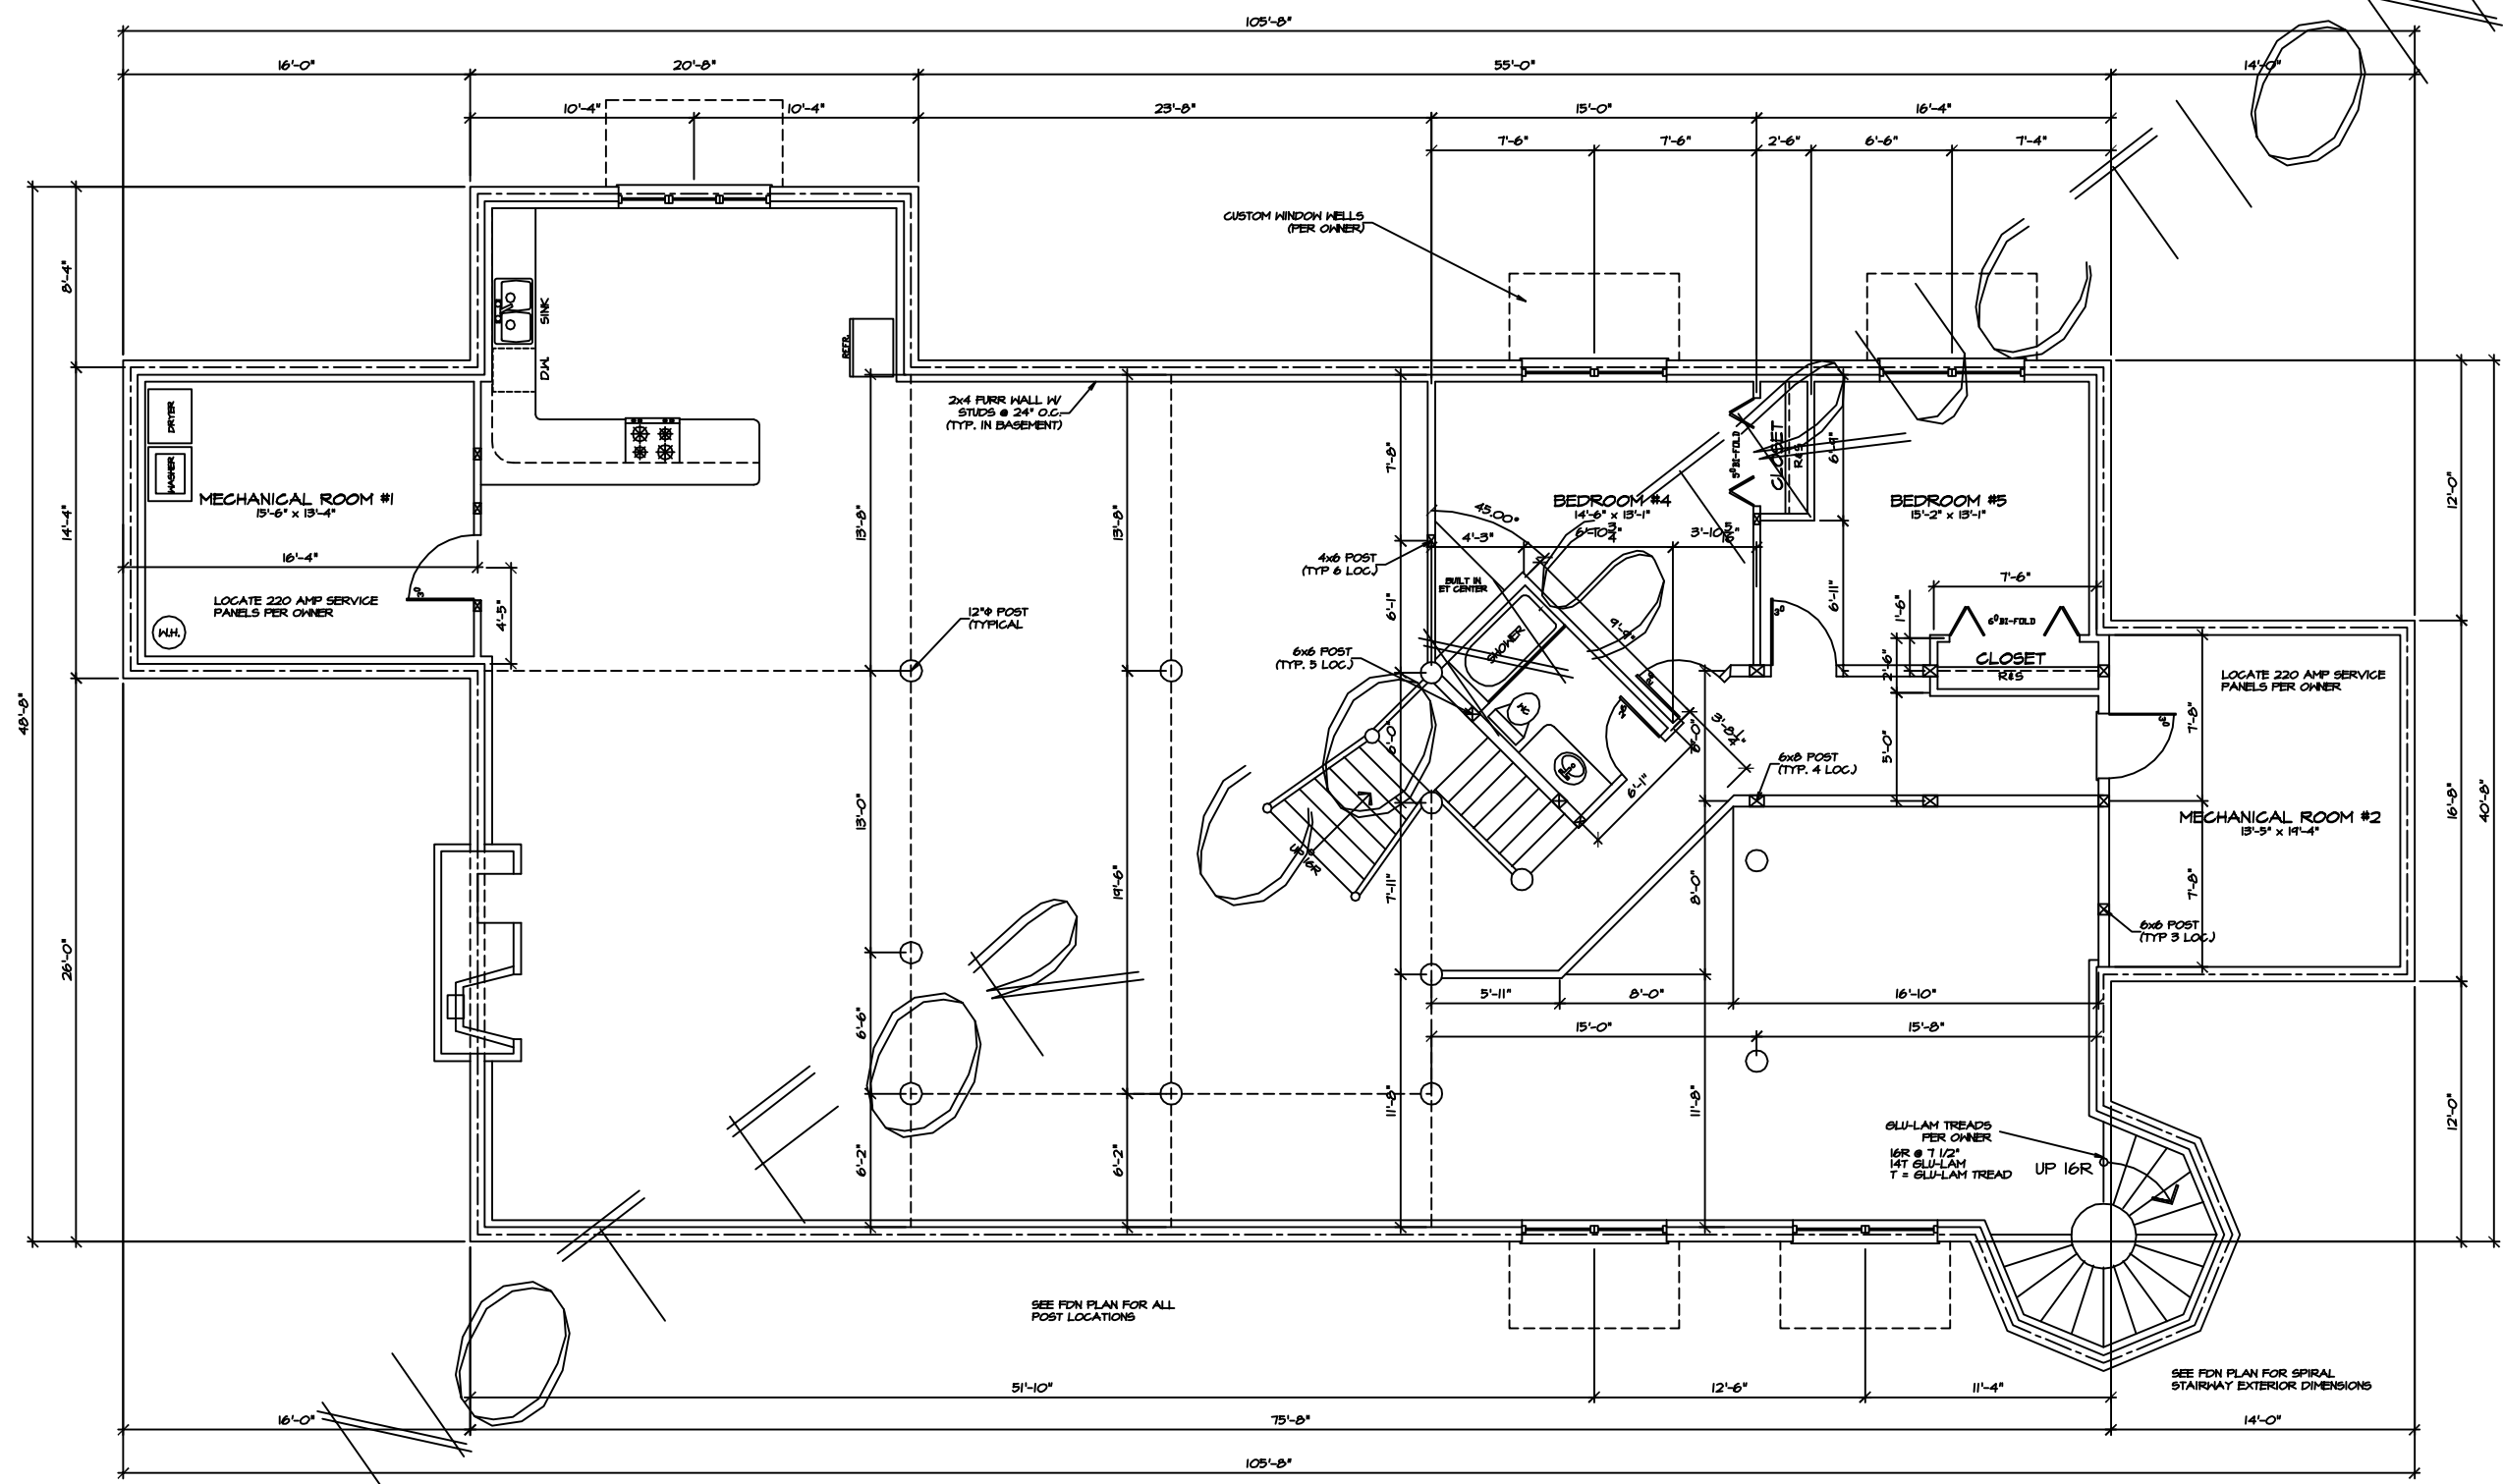

**BASEMENT FLOOR PLAN**  
SCALE: 1/4" = 1'-0"

NOTE:  
EVERY EFFORT HAS BEEN MADE TO ASSURE THE ACCURACY OF DIMENSIONS AND DETAILS, HOWEVER, IT IS THE RESPONSIBILITY OF THE BUILDER TO VERIFY ALL MEASUREMENTS.

PER SPECS SHEET #1  
ALL WINDOW OPENINGS, LOG TRUSSES, LOG RAFTERS, POSTS AND GABLE ENDS REQUIRE FIELD TRIMMING.

REV.	REV.
BDL	
THE WESTERN SPIRIT	
BASEMENT FLOOR PLAN	
QuickDraw Design & Drafting	Phone # (406) 370-7046 Fax # (406) 507-2284
450 BROTHERS WAY CORYALLIS, MT 59928	
BRADLEY D. LETZIG brad@quickdrawdesign.com	
DATE	
JOB #	
LOG SIZE	14" φ
SHEET	3 of 9

COPYRIGHTED BY QUICKDRAW DRAFTING. THIS DRAWING IS NOT TO BE USED FOR MAKING ANY REPRODUCTION THEREOF OR FOR CONTRACTING ANY BUILDING WITHOUT FIRST OBTAINING THE WRITTEN PERMISSION OF THE COPYRIGHT HOLDER, QUICKDRAW DESIGN & DRAFTING (QDD).

DO NOT SCALE DRAWINGS. QDD IS NOT RESPONSIBLE FOR ERRORS DUE TO SCALED DRAWINGS.

REFER ANY QUESTIONS OR DISCREPANCIES TO QDD BEFORE START OF CONSTRUCTION.



FRONT ELEVATION  
SCALE: 1/4" = 1'-0"



RIGHT SIDE ELEVATION  
SCALE: 1/4" = 1'-0"

TOP OF 2ND BUILT UP FLR  
+ 9'-10 1/4"

TOP OF 1ST B  
+ 9'-4"

MAIN FLR  
0'-0"

BSMT. FLR  
- 10'-0 1/4"

NOTE:  
EVERY EFFORT HAS BEEN MADE TO ASSURE THE ACCURACY OF DIMENSIONS AND DETAILS, HOWEVER, IT IS THE RESPONSIBILITY OF THE BUILDER TO VERIFY ALL MEASUREMENTS.

THE ELEVATION DRAWINGS ARE ONLY GRAPHIC REPRESENTATIONS - REFER TO THE BUILDING SECTION PAGES FOR ACTUAL DIMENSIONS.

ALL WINDOW OPENINGS, LOG TRUSSES, LOG RAFTERS, POSTS AND GABLE ENDS REQUIRE FIELD TRIMMING.

REV.	REV.
BDL	
DRAWN BY:	
THE WESTERN SPIRIT	
FRON AND RIGHT SIDE ELEVATIONS	
QuickDraw Design & Drafting	
Phone # (406) 370-7046	
Fax # (406) 370-7284	
450 BROTHERS WAY	
CONVALLIS, MT 59828	
BRADLEY D. LETZIG	
budd@quickdrawdesign.com	
DATE	
JOB #	
LOG SIZE	14" φ
SHEET	4
	OF
	1

COPYRIGHTED BY QUICKDRAW DRAFTING. THIS DRAWING IS NOT TO BE USED FOR MAKING ANY REPRODUCTION THEREOF, OR FOR CONTRACTING ANY BUILDING WITHOUT FIRST OBTAINING THE WRITTEN PERMISSION OF THE COPYRIGHT HOLDER, QUICKDRAW DESIGN & DRAFTING (QDD).  
 DO NOT SCALE DRAWINGS. QDD IS NOT RESPONSIBLE FOR ERRORS DUE TO SCALED DRAWINGS.  
 REFER ANY QUESTIONS OR DISCREPANCIES TO QDD BEFORE START OF CONSTRUCTION.

TOP OF 2nd BUILT UP FLR = 9'-10 1/4"  
 TOP OF T&G = 9'-4"  
 MAIN FLR = 0'-0"  
 BGMT. FLR = -10'-0 1/4"



LEFT ELEVATION  
 SCALE: 1/4" = 1'-0"



REAR ELEVATION  
 SCALE: 1/4" = 1'-0"

NOTE:  
 EVERY EFFORT HAS BEEN MADE TO ASSURE THE ACCURACY OF DIMENSIONS AND DETAILS, HOWEVER, IT IS THE RESPONSIBILITY OF THE BUILDER TO VERIFY ALL MEASUREMENTS.

THE ELEVATION DRAWINGS ARE ONLY GRAPHIC REPRESENTATIONS - REFER TO THE BUILDING SECTION PAGES FOR ACTUAL DIMENSIONS.  
 ALL WINDOW OPENINGS, LOG TRUSSES, LOG RAFTERS, POSTS AND GABLE ENDS REQUIRE FIELD TRIMMING.

REV.	REV.
BDL	
DRAWN BY: BDL	
THE WESTERN SPIRIT REAR AND LEFT SIDE ELEVATIONS	
QuickDraw Design & Drafting Phone # (406) 370-7046 Fax # (406) 370-2284	
450 BROTHERS WAY CORVALLIS, MT 59828	
BRADLEY D. LETZIG bquickdrawdesign@gmail.com	
DATE	
JOB #	
LOG SIZE	14" x 14"
SHEET	5 of 9