



COPYRIGHTED BY QUICKDRAW DRAFTING. THIS DRAWING IS NOT TO BE USED FOR MAKING ANY REPRODUCTION THEREOF OR FOR CONTRACTING ANY BUILDING WITHOUT FIRST OBTAINING THE WRITTEN PERMISSION OF THE COPYRIGHT HOLDER, QUICKDRAW DRAFTING.
DO NOT SCALE DRAWINGS. QUICKDRAW DRAFTING IS NOT RESPONSIBLE FOR ERRORS DUE TO SCALED DRAWINGS.
REFER ANY QUESTIONS OR DISCREPANCIES TO QUICKDRAW DRAFTING BEFORE START OF CONSTRUCTION.

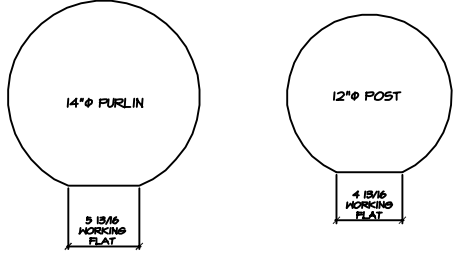

LOG PURLIN/POST FRAMING FLAT

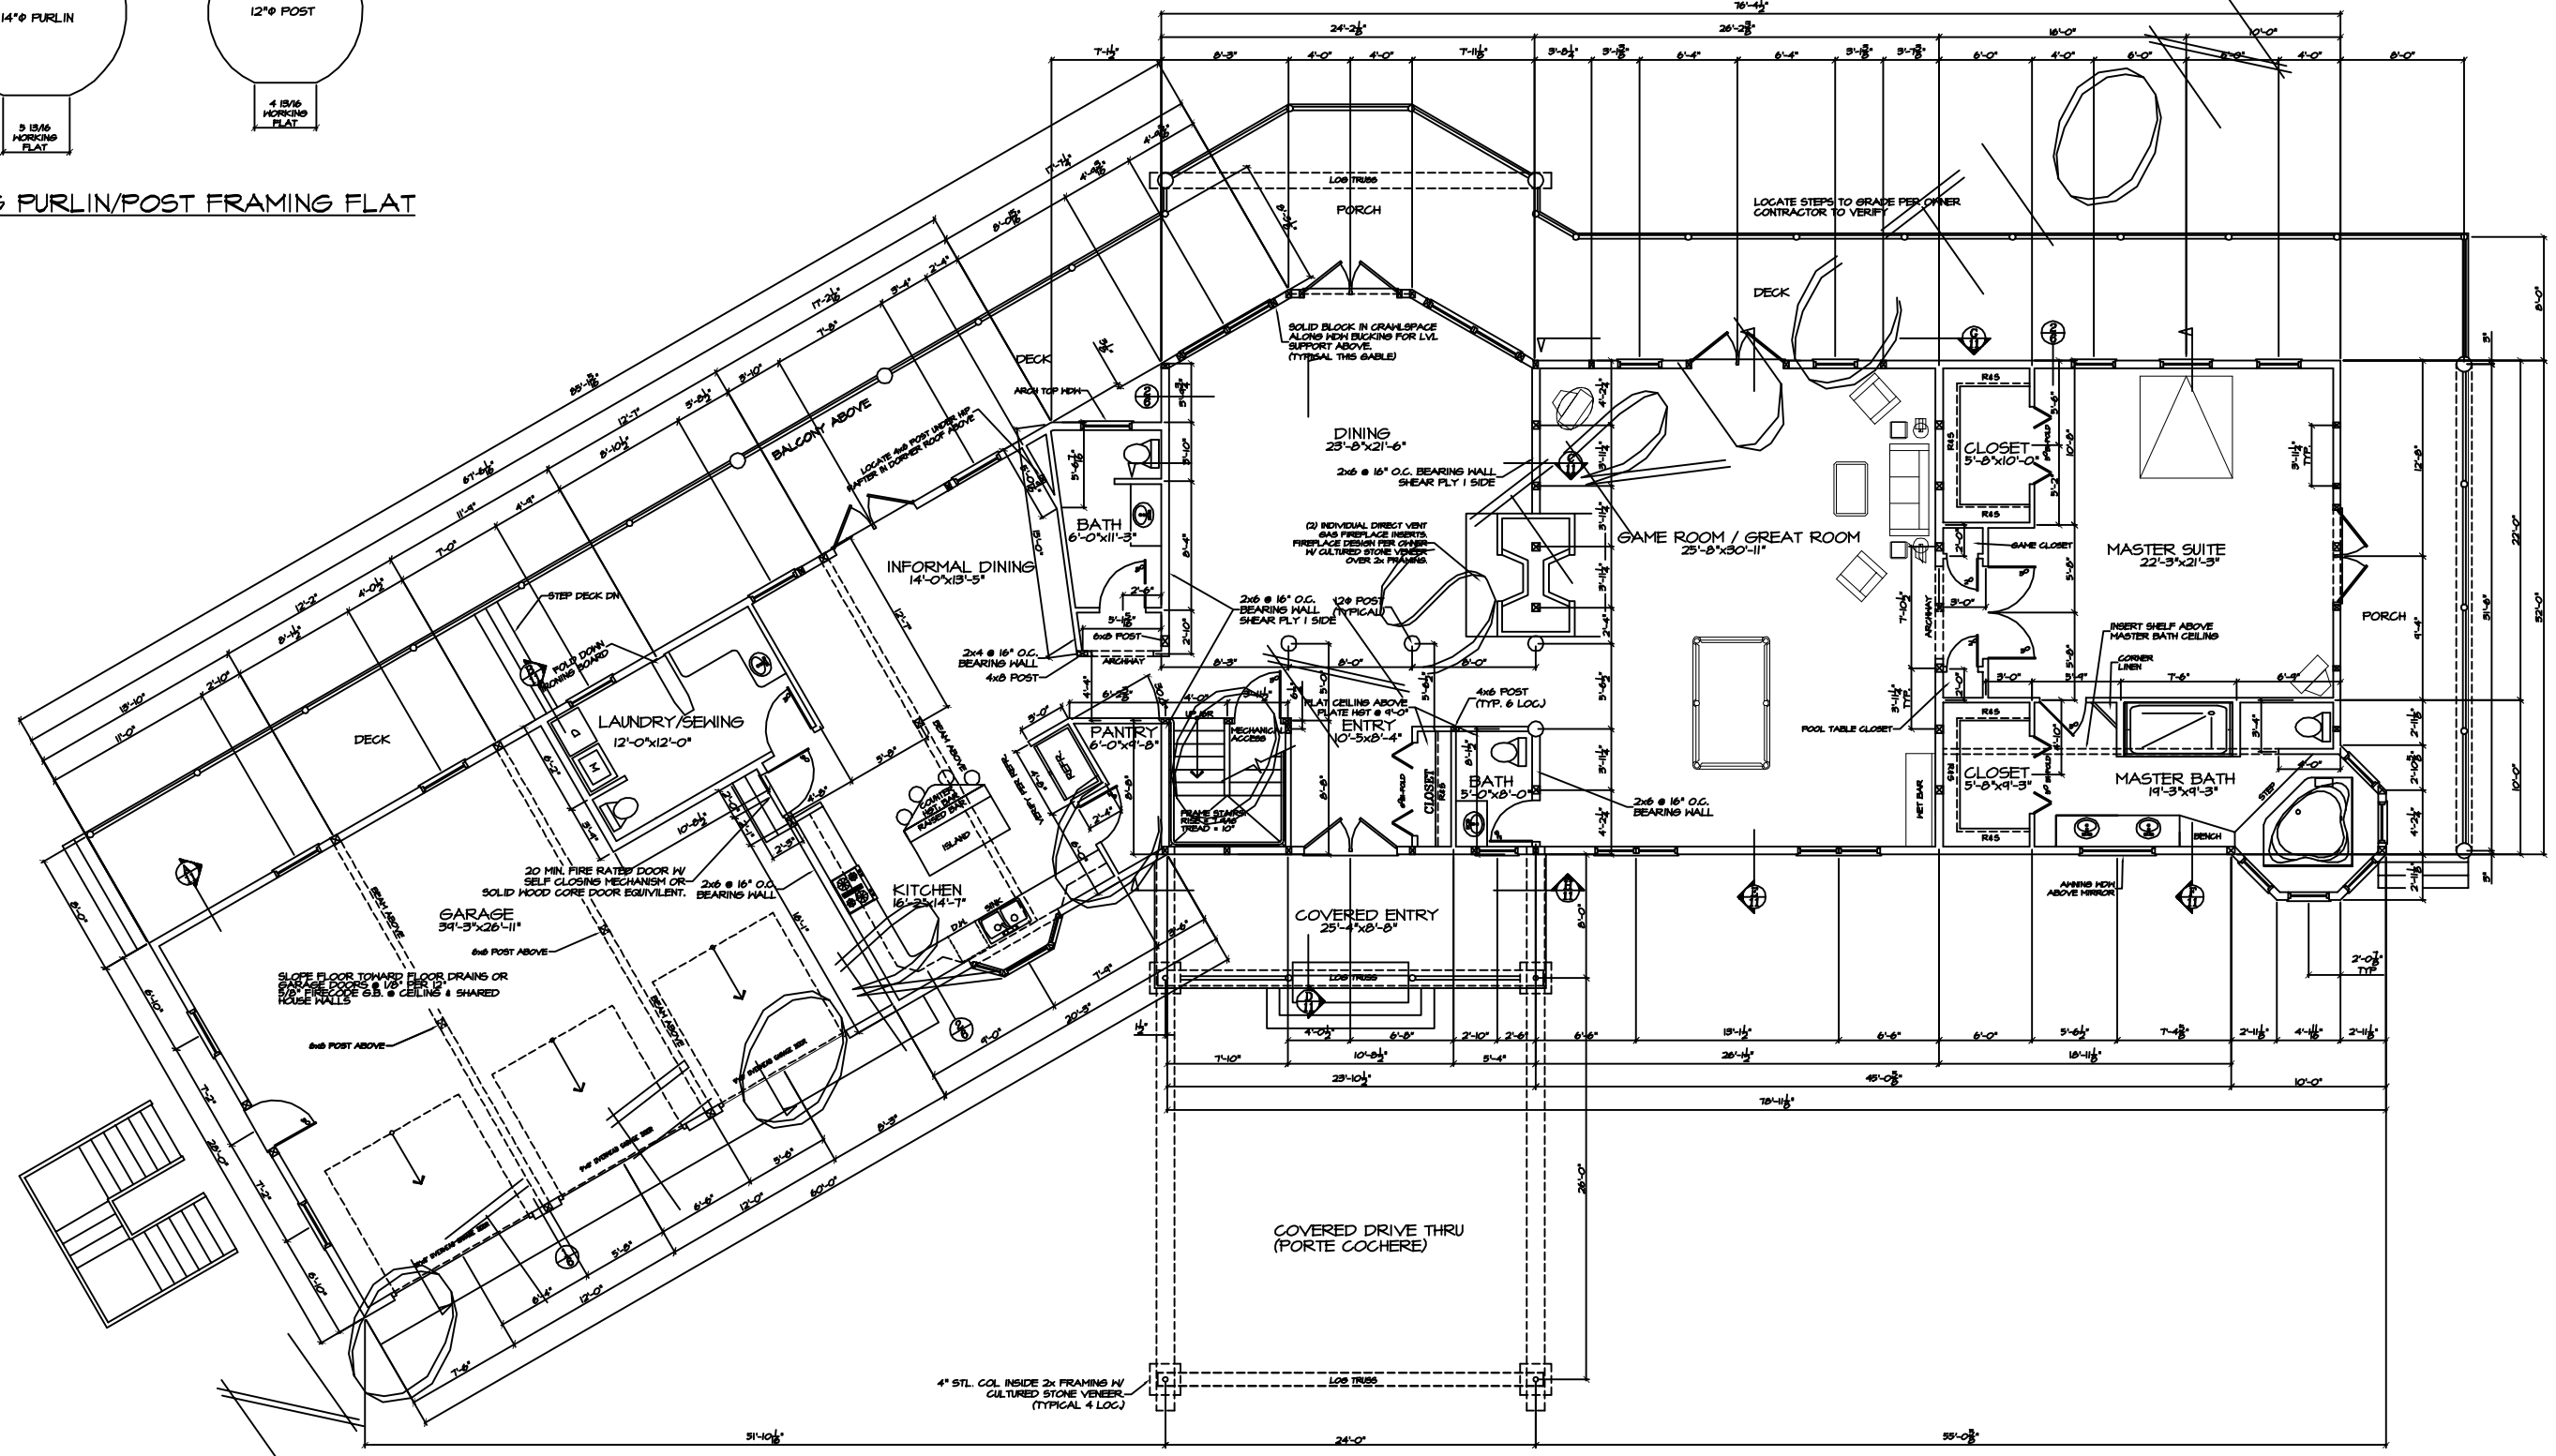

MAIN FLOOR PLAN
SCALE: 3/16" = 1'-0"

SQUARE FOOTAGE:	
MAIN FLOOR	5350 SQ. FT.
UPPER FLOOR	2017 SQ. FT.
TOTAL	5560 SQ. FT.
GARAGE	1085 SQ. FT.

NOTE:
EVERY EFFORT HAS BEEN MADE TO ASSURE THE ACCURACY OF DIMENSIONS AND DETAILS, HOWEVER, IT IS THE RESPONSIBILITY OF THE BUILDER TO VERIFY ALL MEASUREMENTS.

PER SPECS SHEET C1


THE EAGLE WATCH
MAIN FLOOR PLAN

QuickDraw Design & Drafting
450 BROTHERS WAY
CORVALLIS, MT 59828
Phone: (406) 510-7046
Fax: (866) 807-2284
mailto:quikdrawdesign@gmail.com


DATE	
JOB #	
FRAMING	2x6 & LOG
SHEET	1 OF 1

REV.	
DRAWN BY:	BDL
REV.	

COPYRIGHTED BY QUICKDRAW DRAFTING. THIS DRAWING IS NOT TO BE USED FOR MAKING ANY REPRODUCTION THEREOF OR FOR CONTRACTING ANY BUILDING WITHOUT FIRST OBTAINING THE WRITTEN PERMISSION OF THE COPYRIGHT HOLDER, QUICKDRAW DRAFTING.
DO NOT SCALE DRAWINGS. QUICKDRAW DRAFTING IS NOT RESPONSIBLE FOR ERRORS DUE TO SCALED DRAWINGS.
REFER ANY QUESTIONS OR DISCREPANCIES TO QUICKDRAW DRAFTING BEFORE START OF CONSTRUCTION.

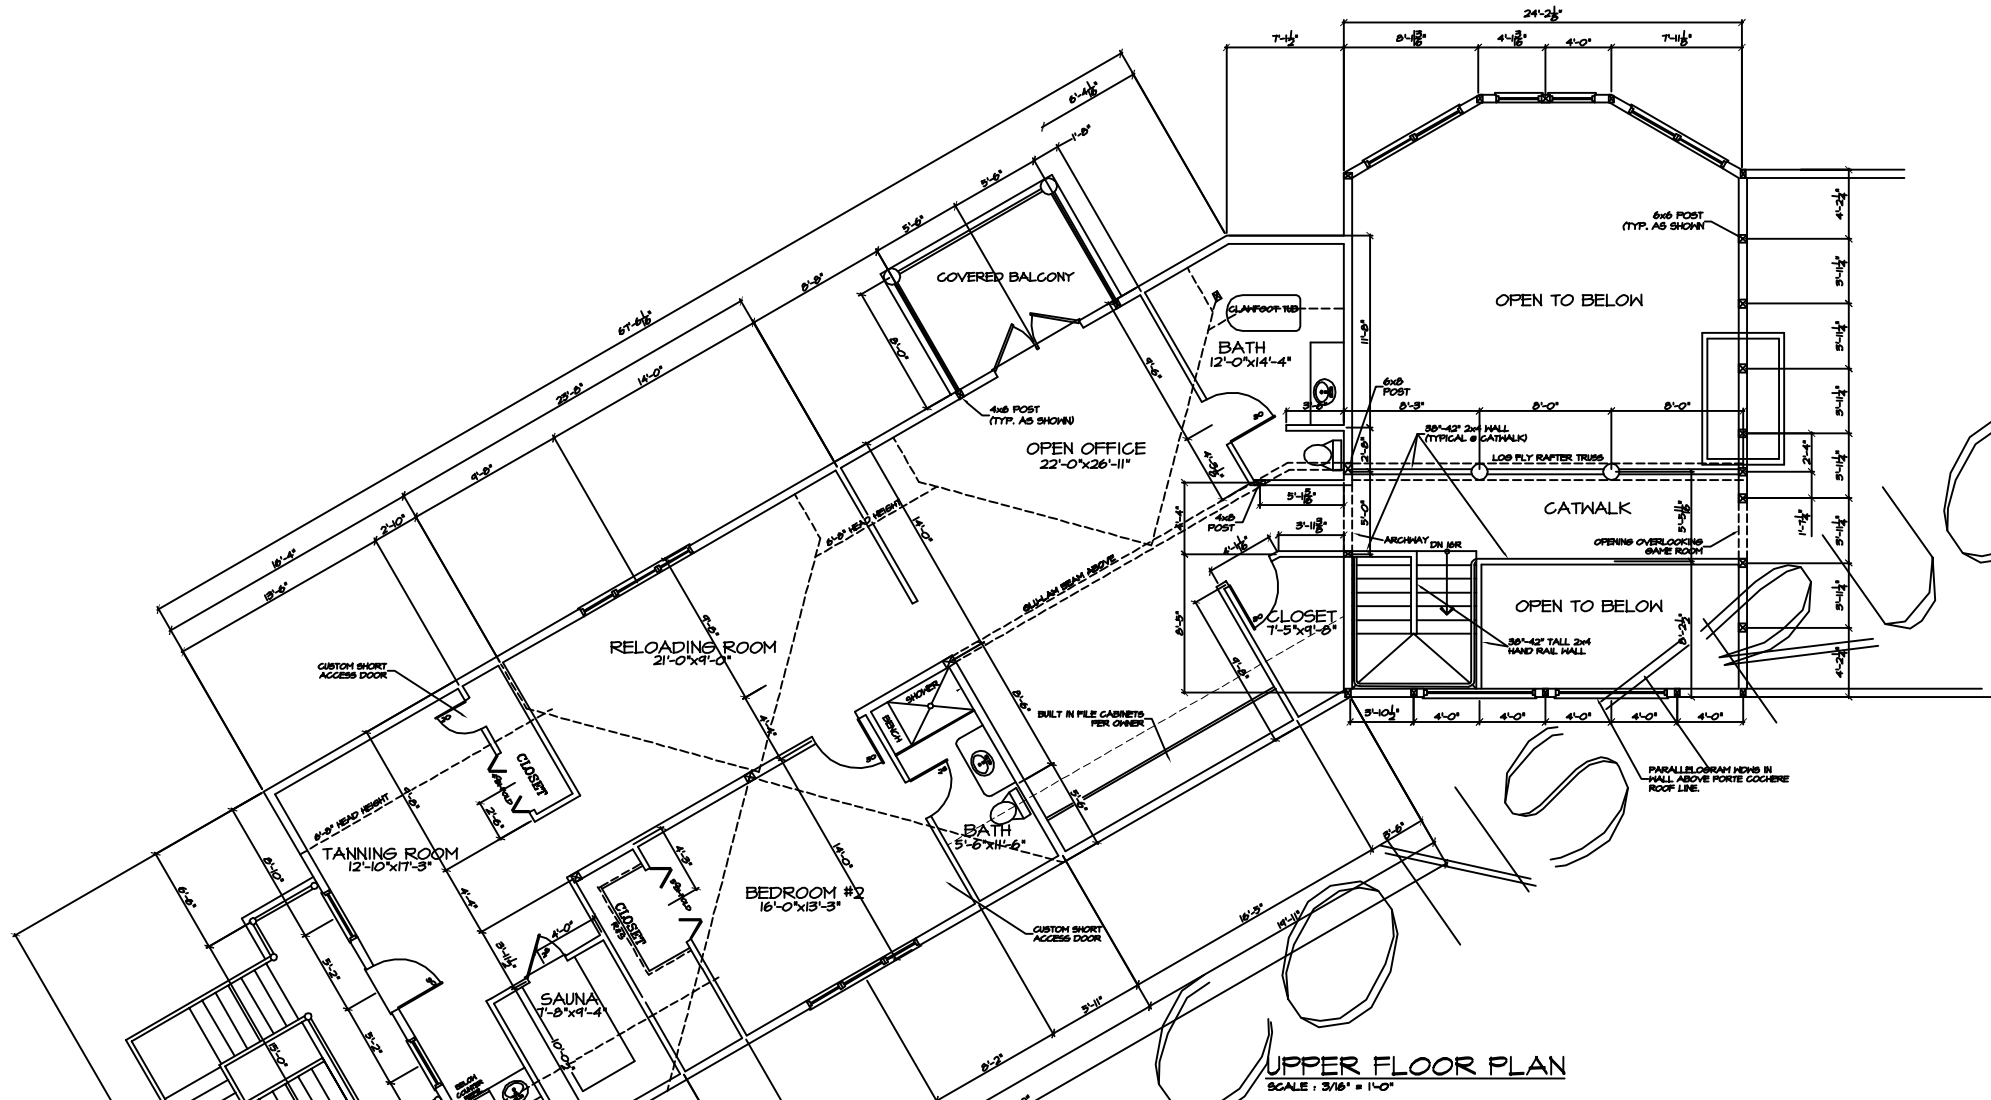

UPPER FLOOR PLAN
SCALE: 3/16" = 1'-0"

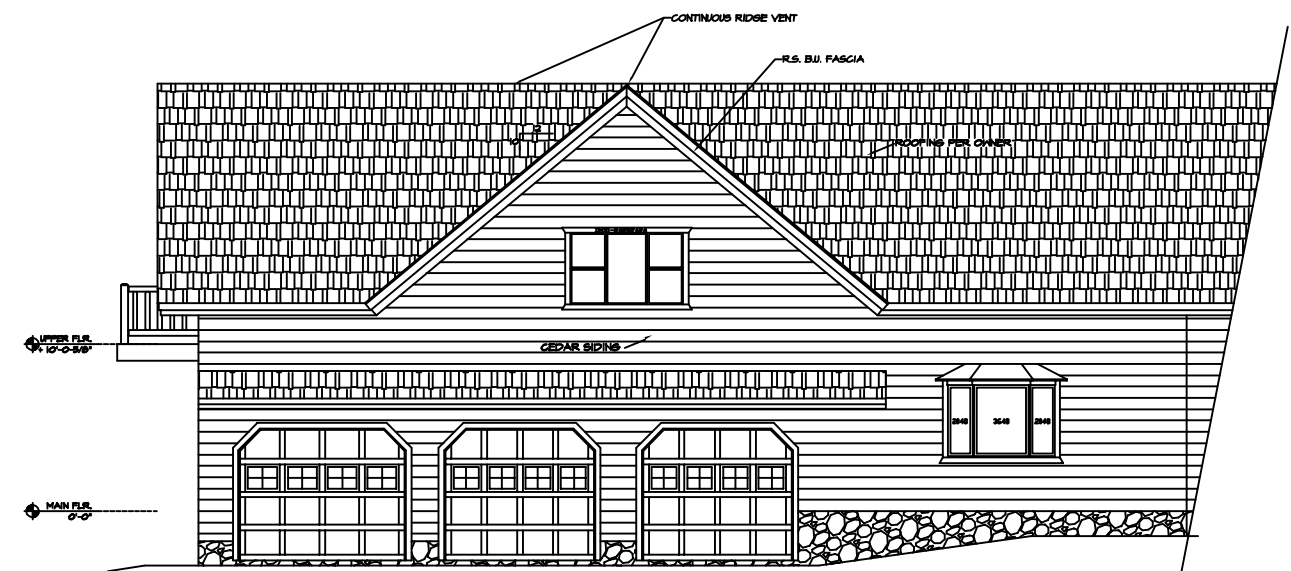

GARAGE FRONT ELEVATION
SCALE: 3/16" = 1'-0"

NOTE:
EVERY EFFORT HAS BEEN MADE TO ASSURE THE ACCURACY OF DIMENSIONS AND DETAILS, HOWEVER, IT IS THE RESPONSIBILITY OF THE BUILDER TO VERIFY ALL MEASUREMENTS.

PER SPECS SHEET C1

REV.	BDL	THE EAGLE WATCH UPPER FLOOR PLAN & GARAGE FRONT ELEVATION	QuickDraw Design & Drafting Phone: (603) 510-1046 Fax: (603) 510-2284	450 BROTHERS WAY CORVALLIS, VT 56028
REV.	BDL			
DATE				
JOB #				
FRAMING	2x6 & LOG			
SHEET	2			
	of			
	13			


COPYRIGHTED BY QUICKDRAW DRAFTING. THIS DRAWING IS NOT TO BE USED FOR MAKING ANY REPRODUCTION THEREOF OR FOR CONTRACTING ANY BUILDING WITHOUT FIRST OBTAINING THE WRITTEN PERMISSION OF THE COPYRIGHT HOLDER, QUICKDRAW DRAFTING.
 DO NOT SCALE DRAWINGS. QUICKDRAW DRAFTING IS NOT RESPONSIBLE FOR ERRORS DUE TO SCALED DRAWINGS.
 REFER ANY QUESTIONS OR DISCREPANCIES TO QUICKDRAW DRAFTING BEFORE START OF CONSTRUCTION.

REV.
 REV.
 DRAWN BY: BDL


THE EAGLE WATCH
 FRONT, GARAGE END, AND RIGHT SIDE ELEVATIONS

QuickDraw Design & Drafting
 Phone # (603) 510-7046
 Fax # (603) 501-2284
 BRADLEY D. LETZIG
 450 BROTHERS WAY
 CORVALLIS, VT 58828
 bradley@quickdrawdesign.com


DATE
 JOB #
 FRAMING
 2x6 & LOG
 SHEET
 3 OF 1

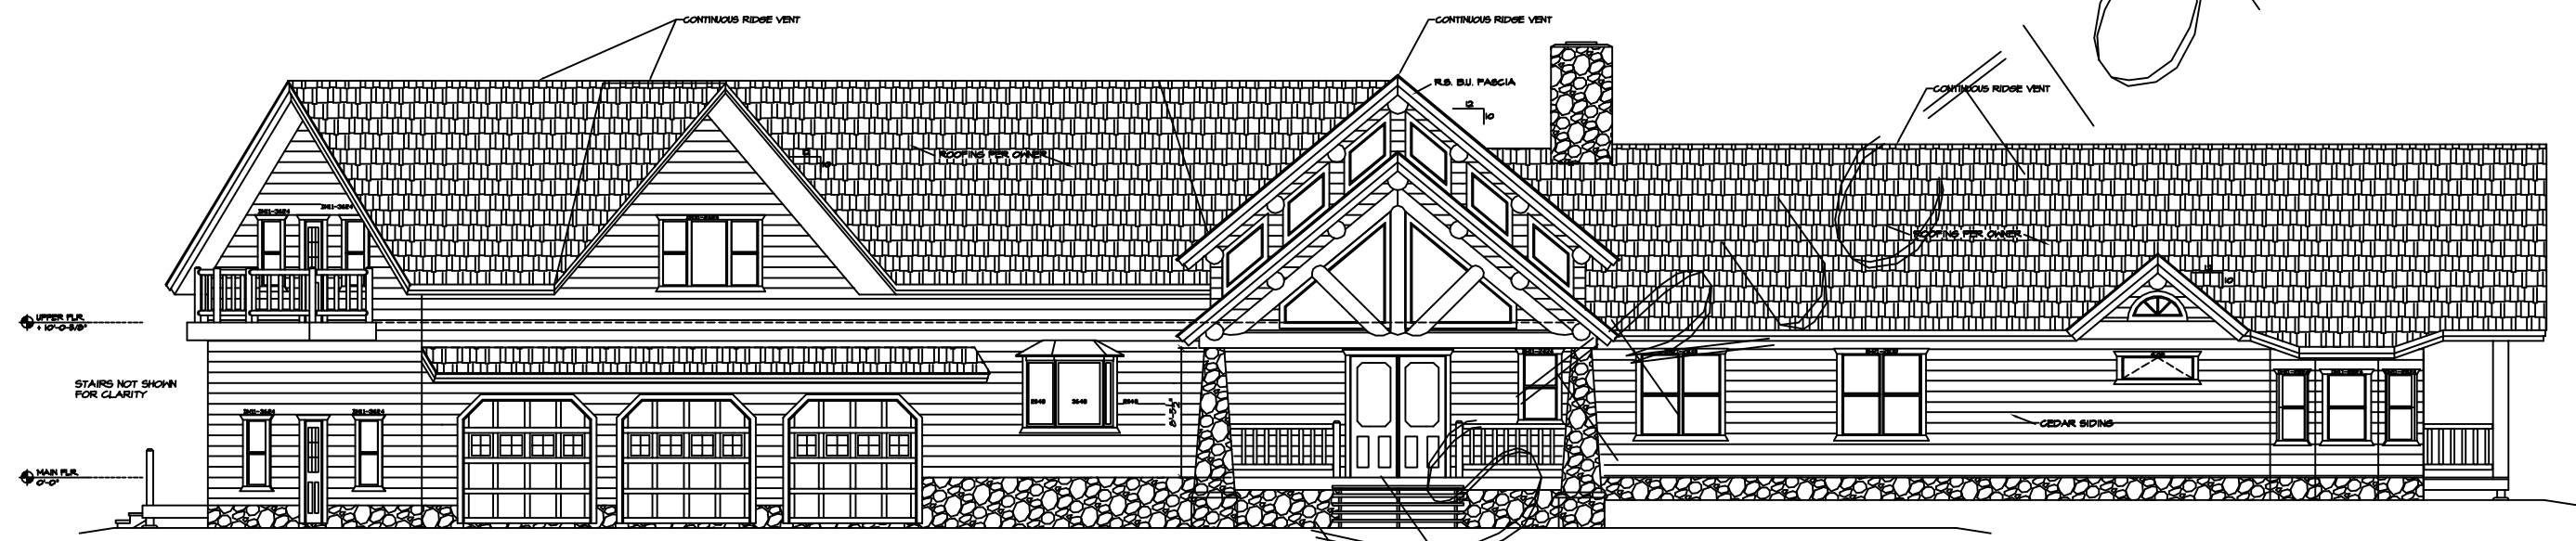

FRONT ELEVATION
 SCALE: 3/16" = 1'-0"

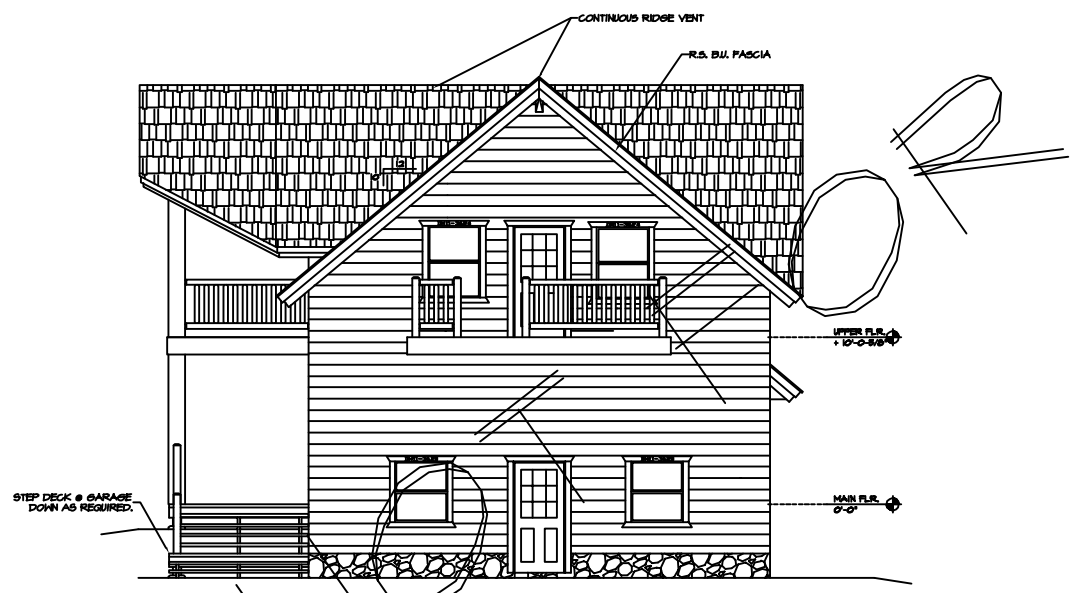

GARAGE END ELEVATION
 SCALE: 3/16" = 1'-0"

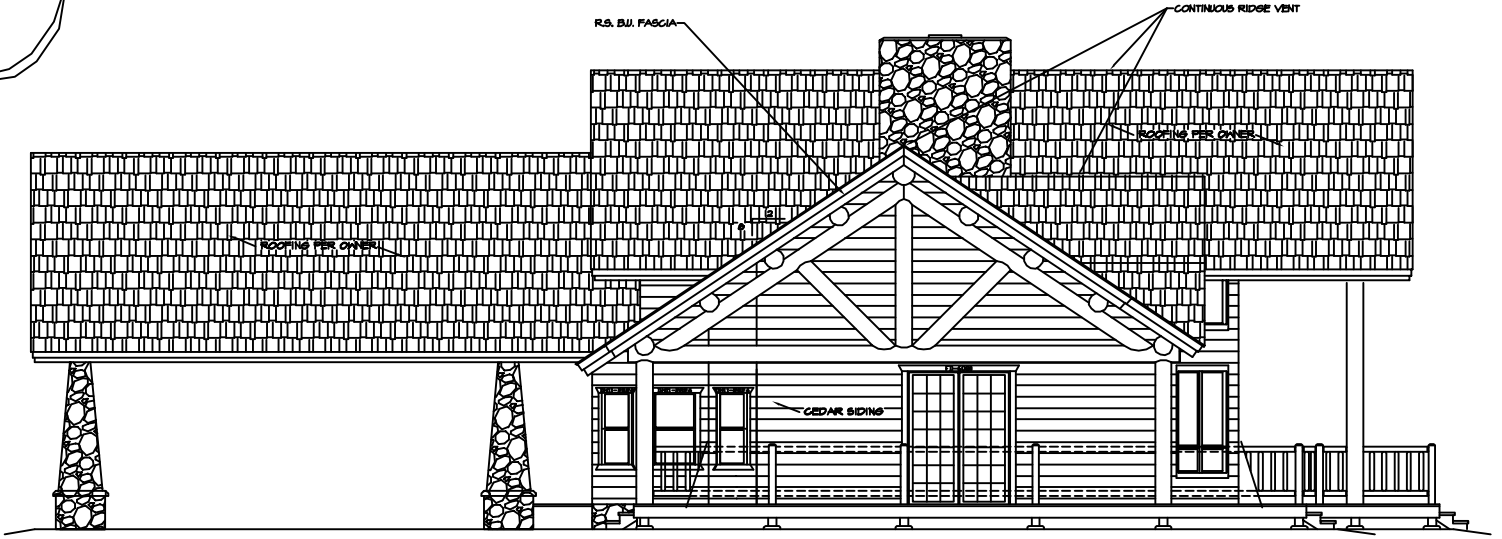

RIGHT SIDE ELEVATION
 SCALE: 3/16" = 1'-0"

NOTE:
 EVERY EFFORT HAS BEEN MADE TO ASSURE THE ACCURACY OF DIMENSIONS AND DETAILS, HOWEVER, IT IS THE RESPONSIBILITY OF THE BUILDER TO VERIFY ALL MEASUREMENTS.

PER SPECS SHEET C1

