



LOFT FLOOR PLAN
SCALE: 1/4" = 1'-0"

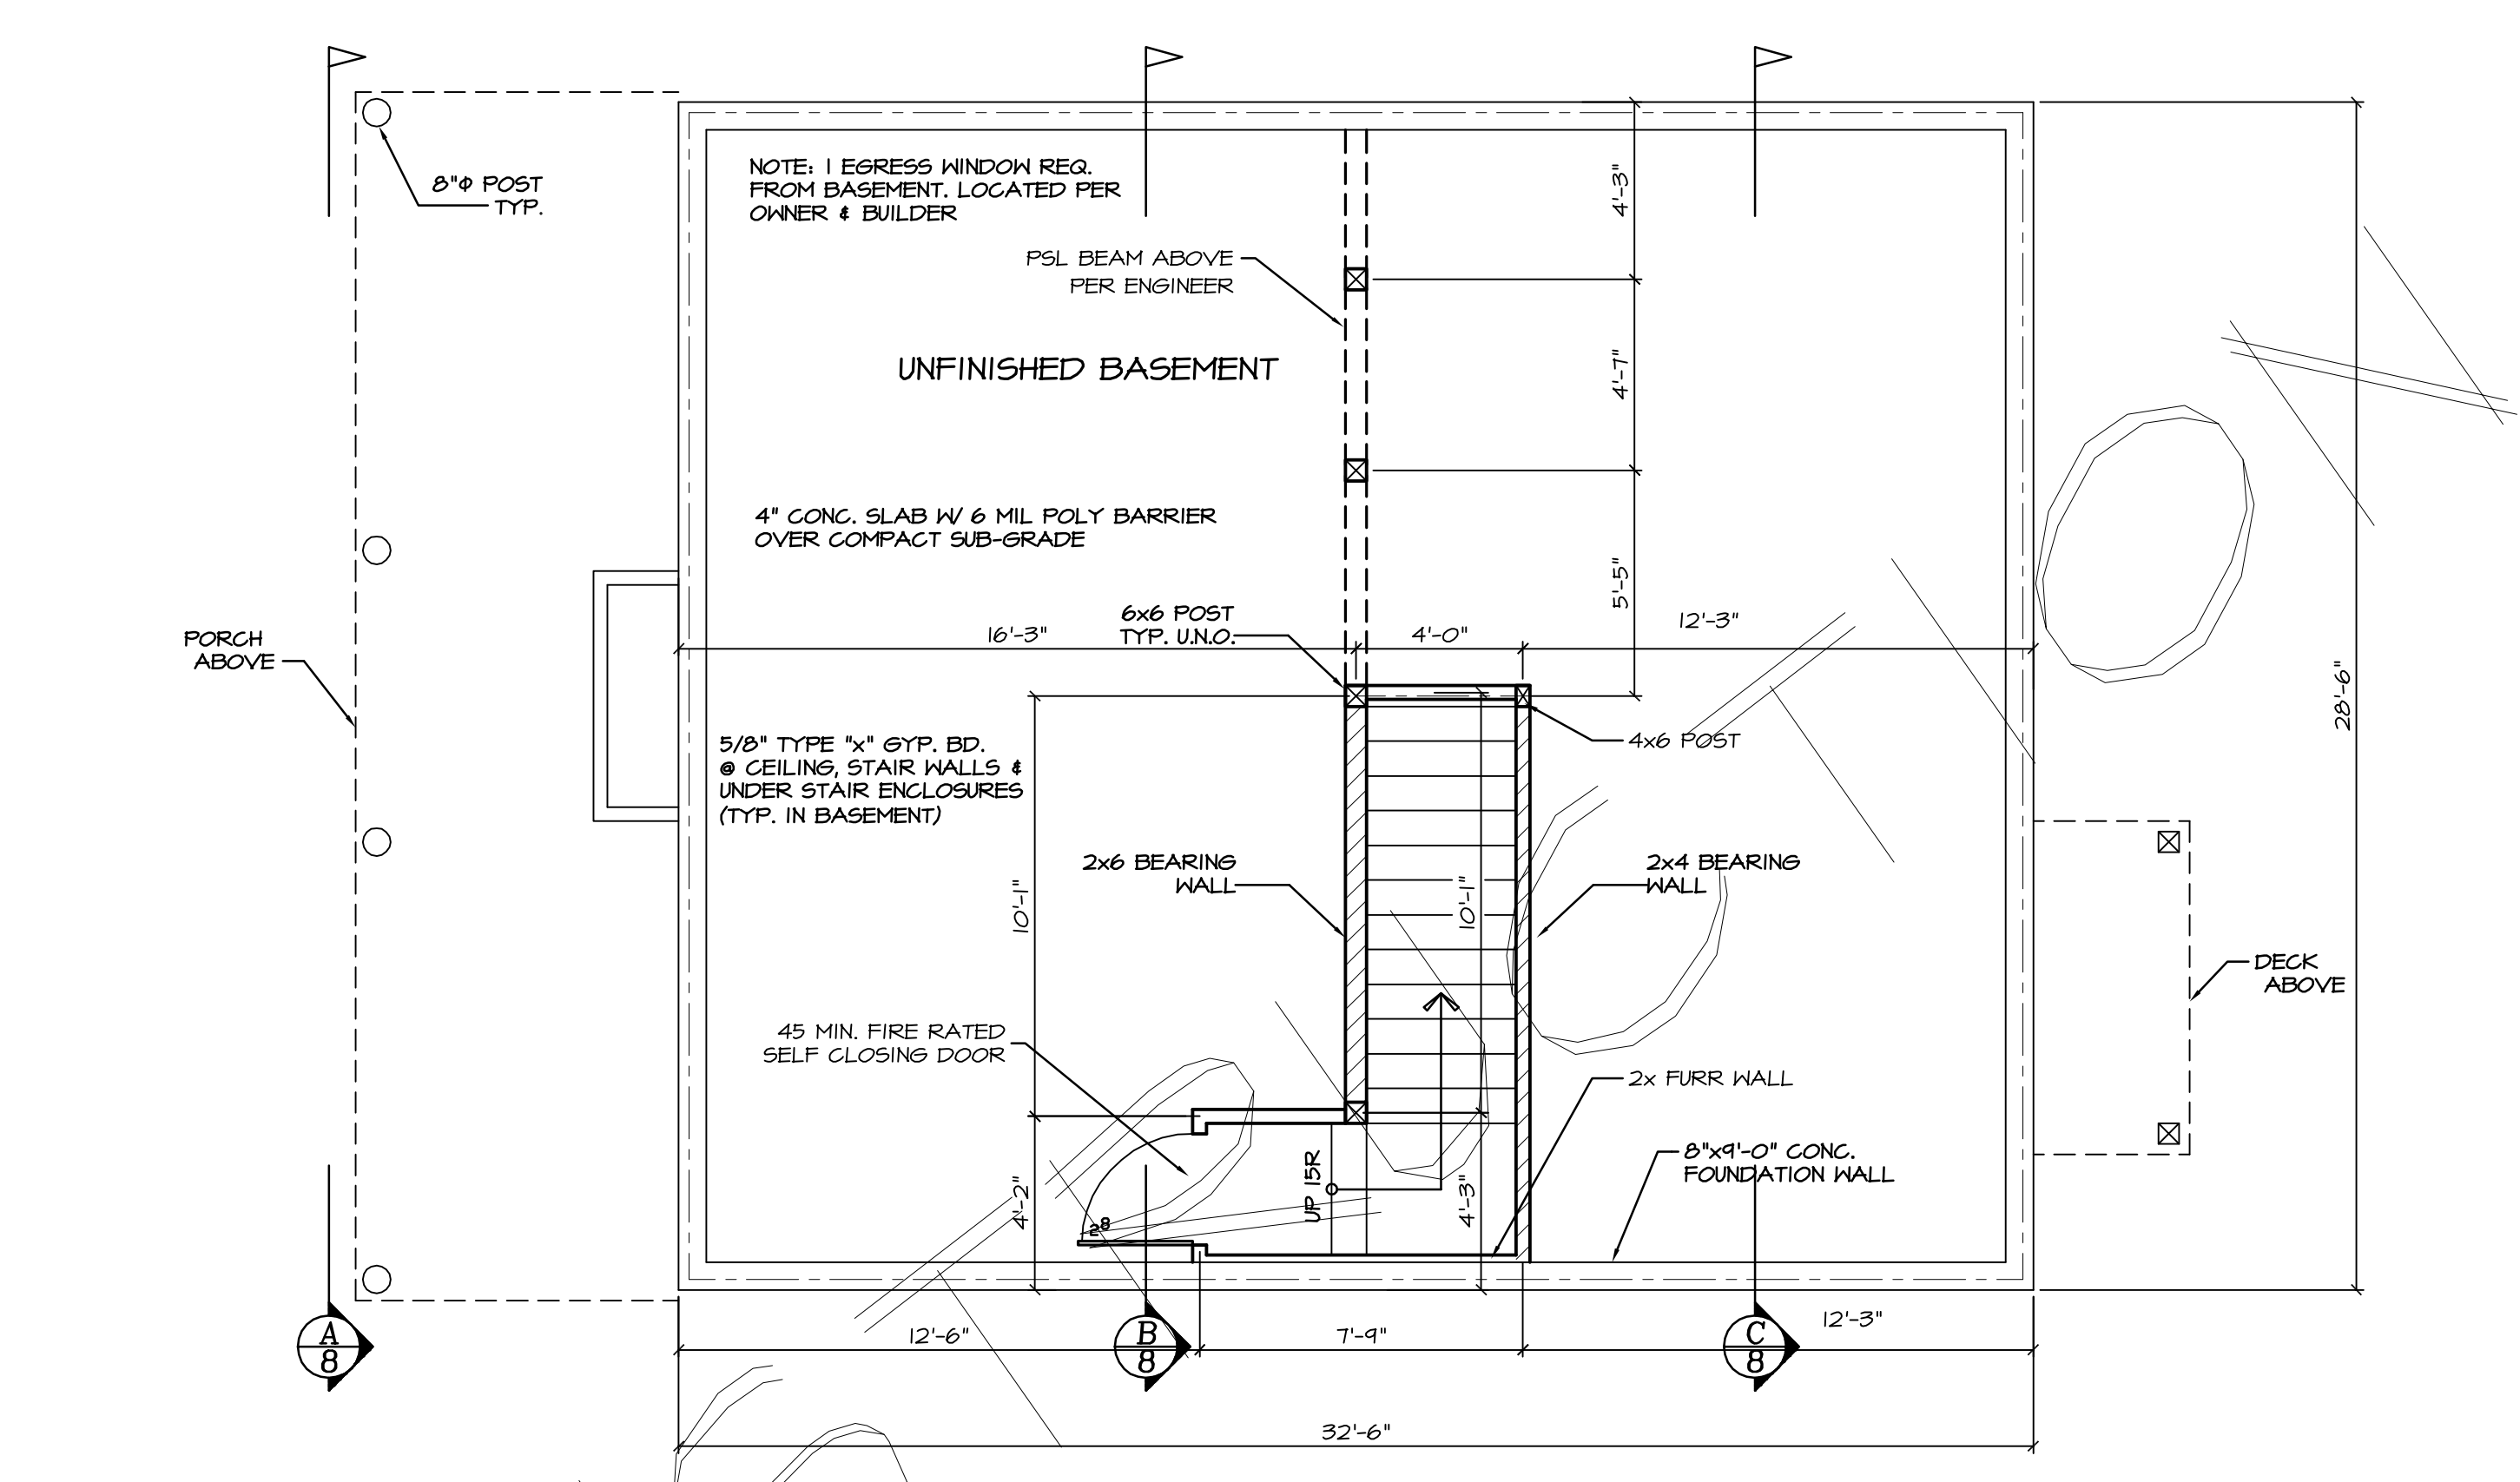

BASEMENT FLOOR PLAN
SCALE: 1/4" = 1'-0"

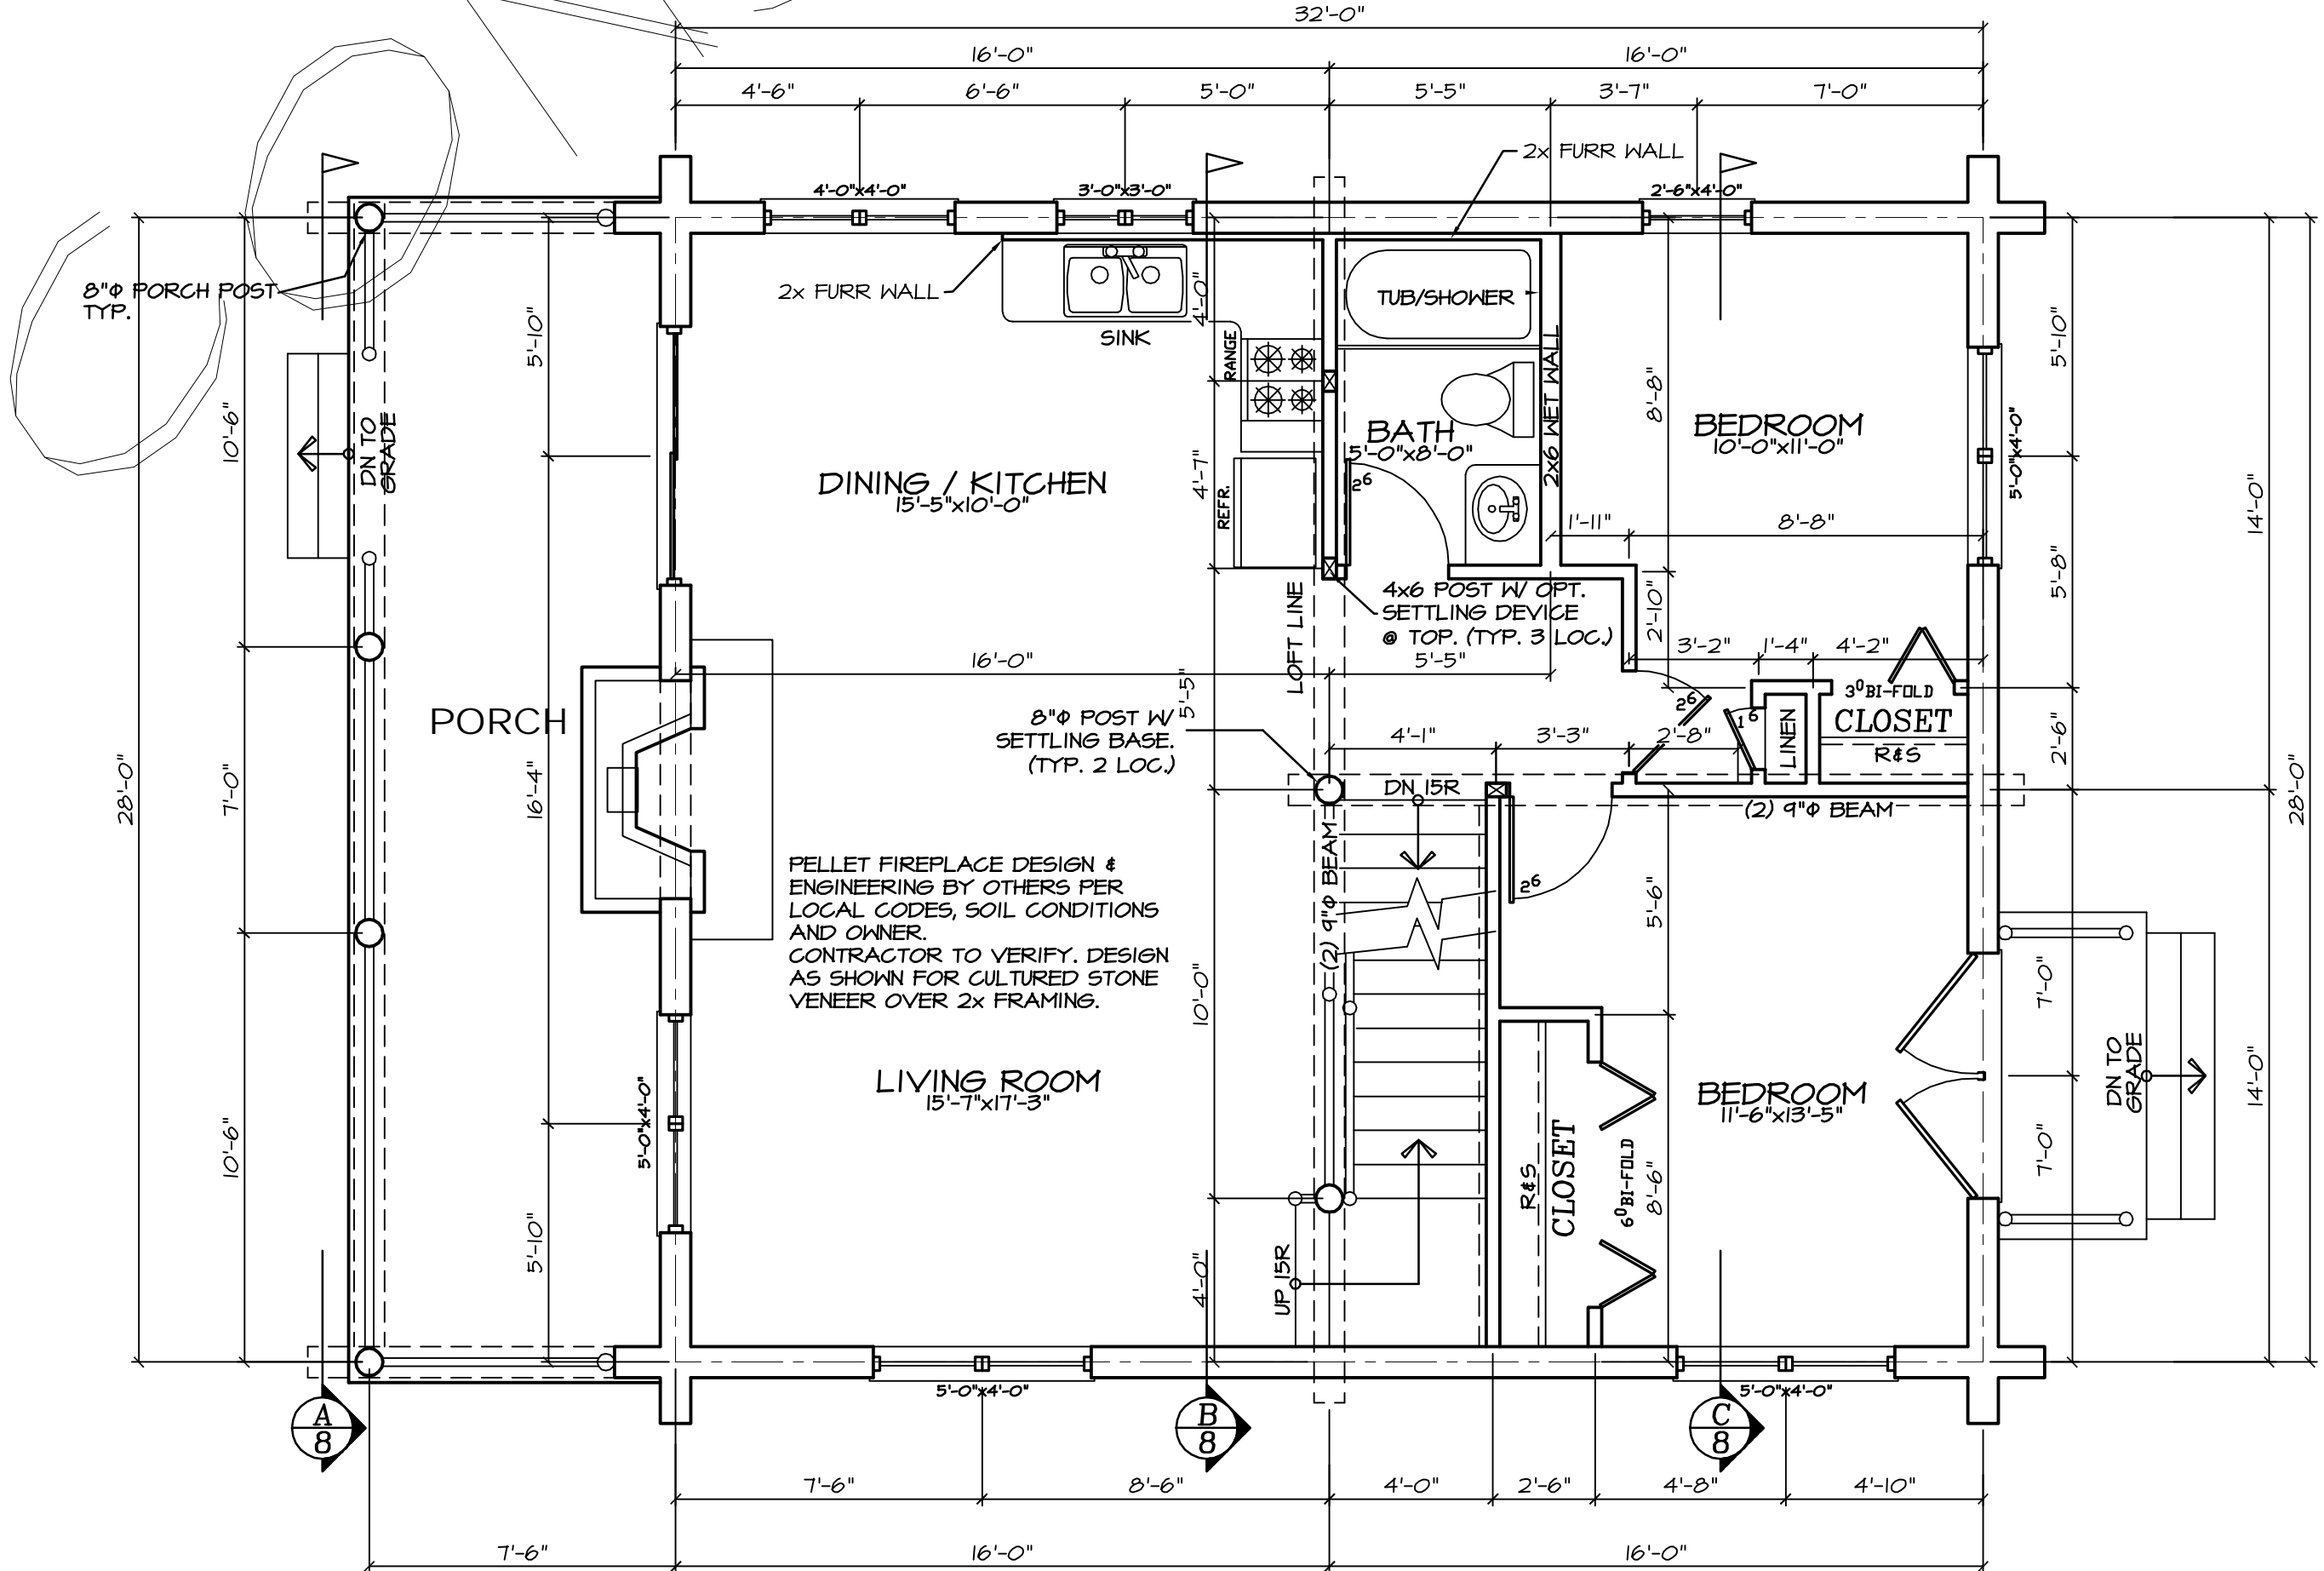

MAIN FLOOR PLAN
SCALE: 1/4" = 1'-0"

SQUARE FOOTAGE:	
MAIN FLOOR:	896 SQ. FT.
LOFT FLOOR:	392 SQ. FT.
BASEMENT FLOOR:	896 SQ. FT.
TOTAL:	2184 SQ. FT.


PER SPECS ON SHEET #1
ALL WINDOW OPENINGS, LOG TRUSSES, LOG RAFTERS, POSTS, AND GABLE ENDS REQUIRE FIELD CUTTING.

NOTE: EVERY EFFORT HAS BEEN MADE TO ASSURE THE ACCURACY OF DIMENSIONS AND DETAILS, HOWEVER, IT IS THE RESPONSIBILITY OF THE BUILDER TO VERIFY ALL MEASUREMENTS.


QuickDraw Design Inc.	Phone # (606) 370-7046 450 BROTHERS WAY CORVALLIS, MT 59828	Fax # (866) 507-2284
BRADLEY D. LETZIG brad@quickdrawdesign.net		
DATE: 1	JOB #:	LOG SIZE: 9"Ø
		Ø
		10"Ø
		SHEET: 2 OF 4

THE BIRKENHEAD CABIN
FLOOR PLANS

DRAWN BY: 1
REV: 1

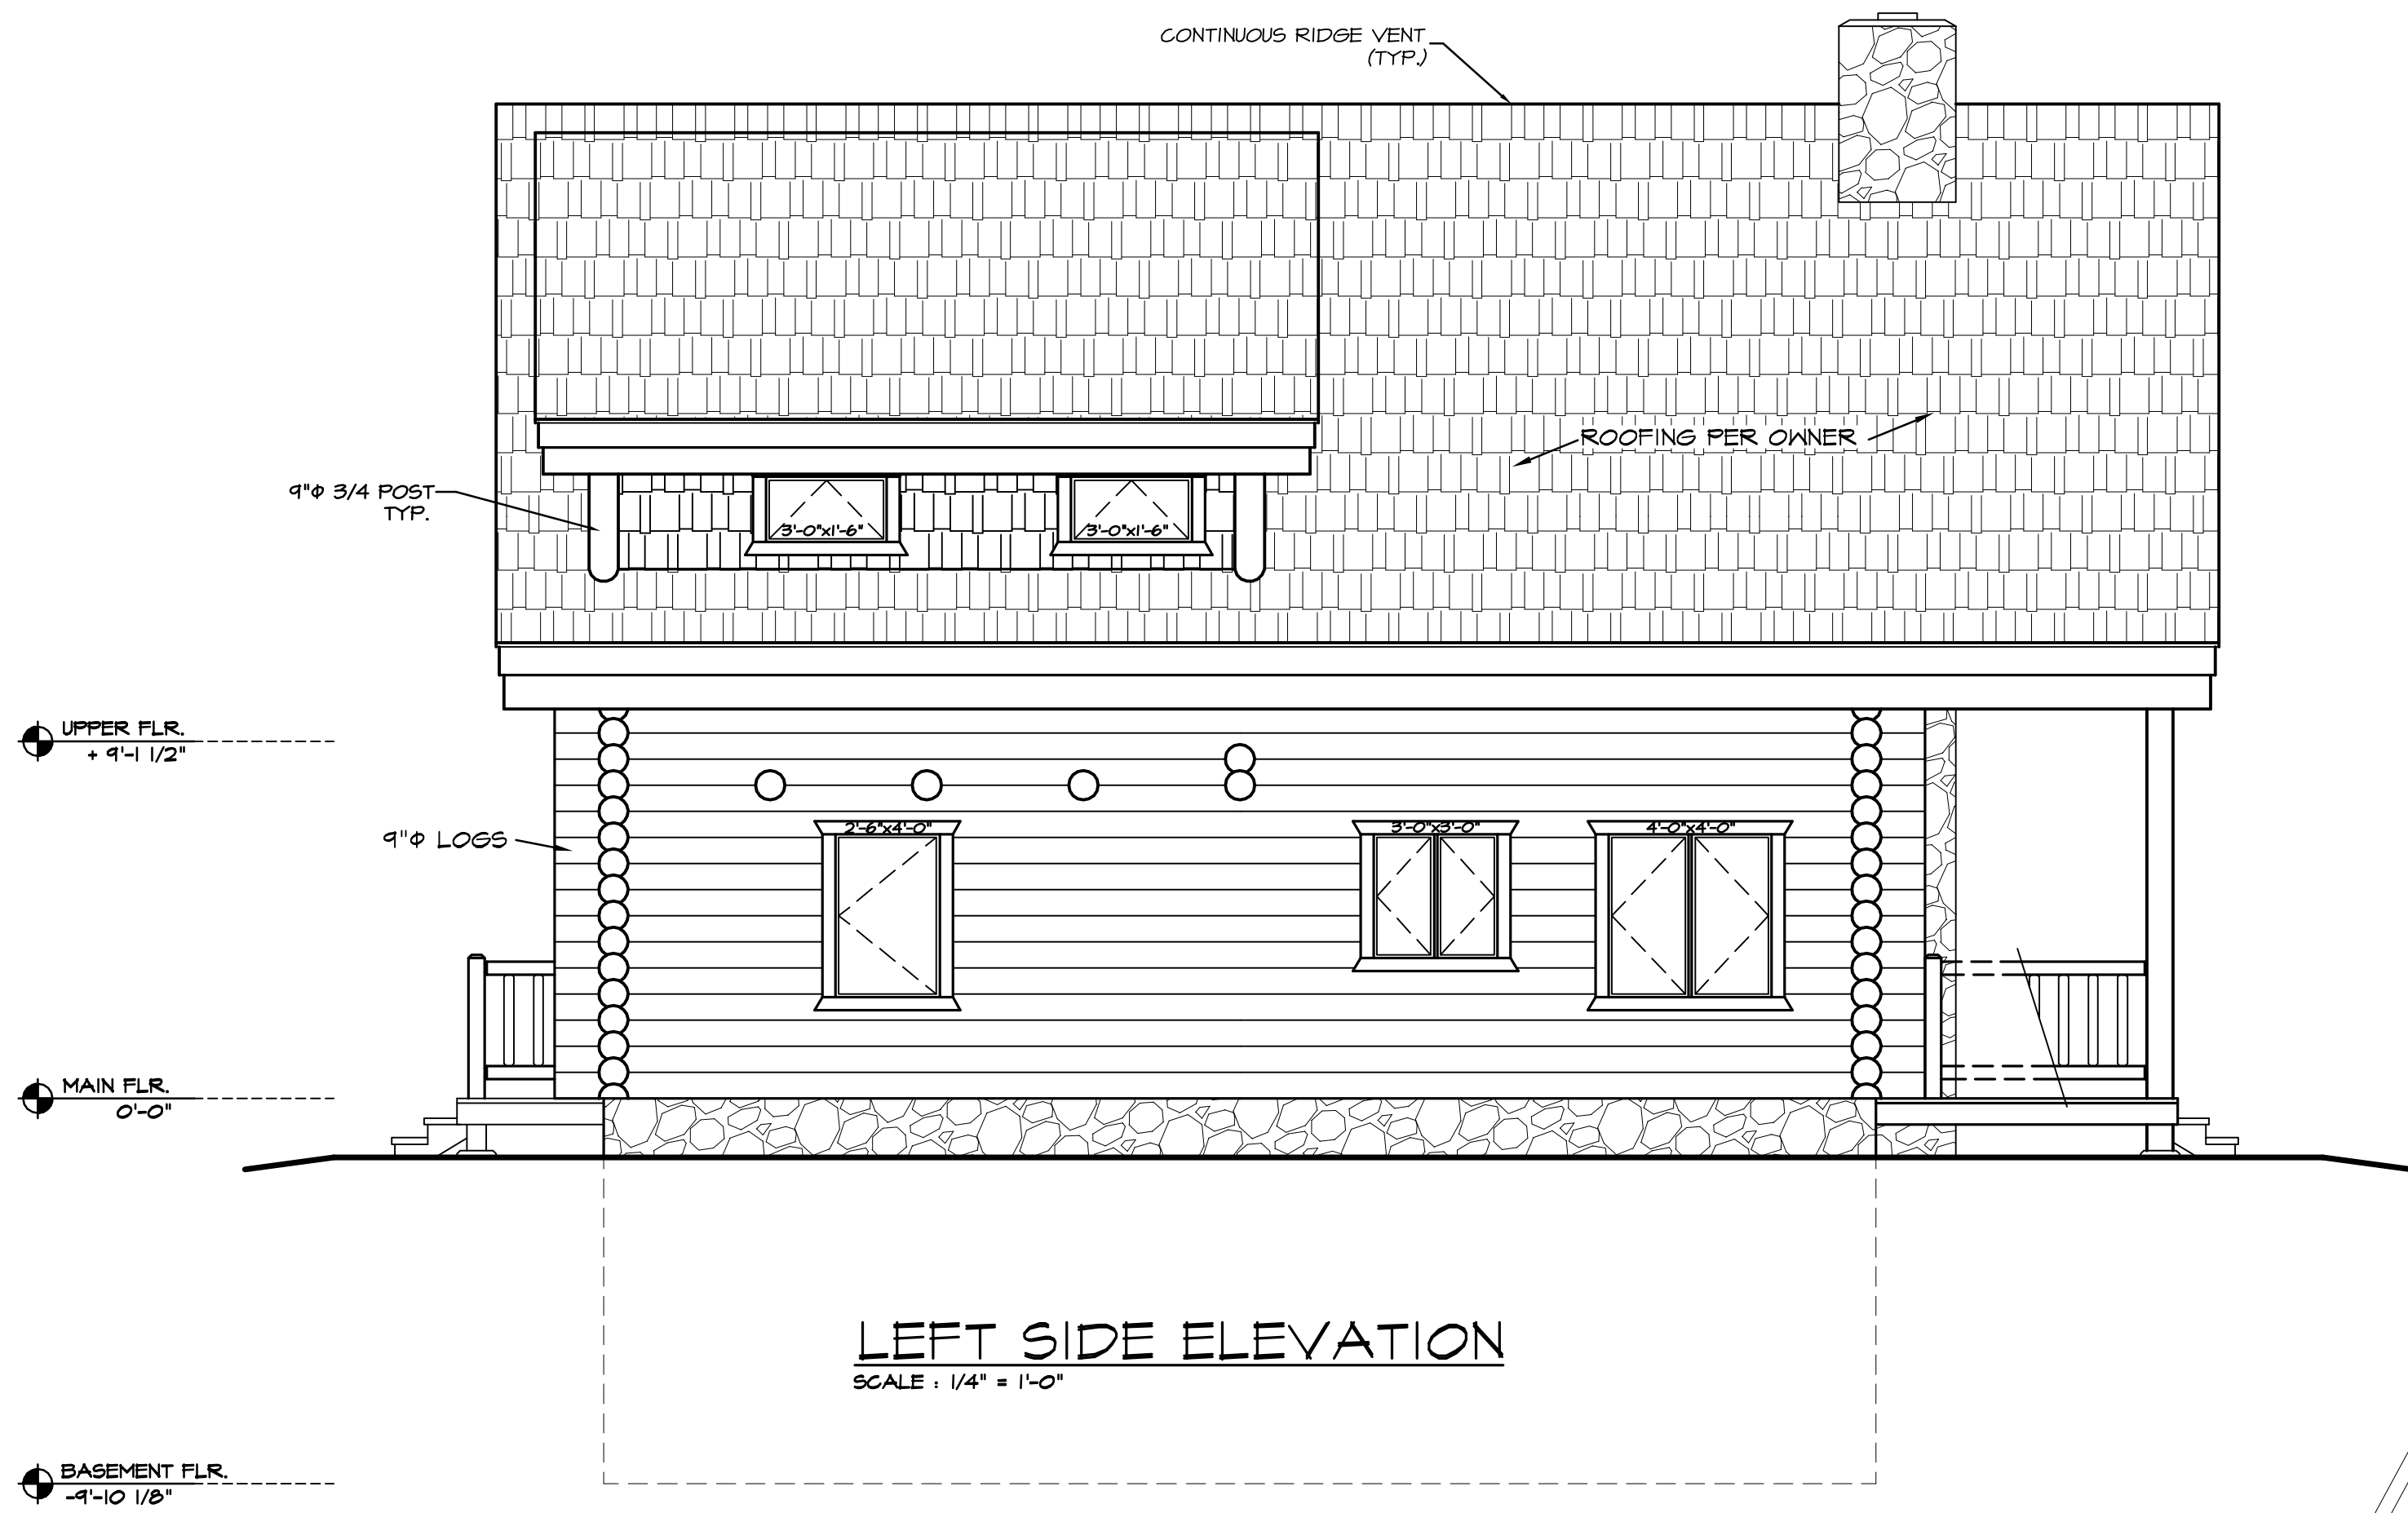


LEFT SIDE ELEVATION
SCALE: 1/4" = 1'-0"

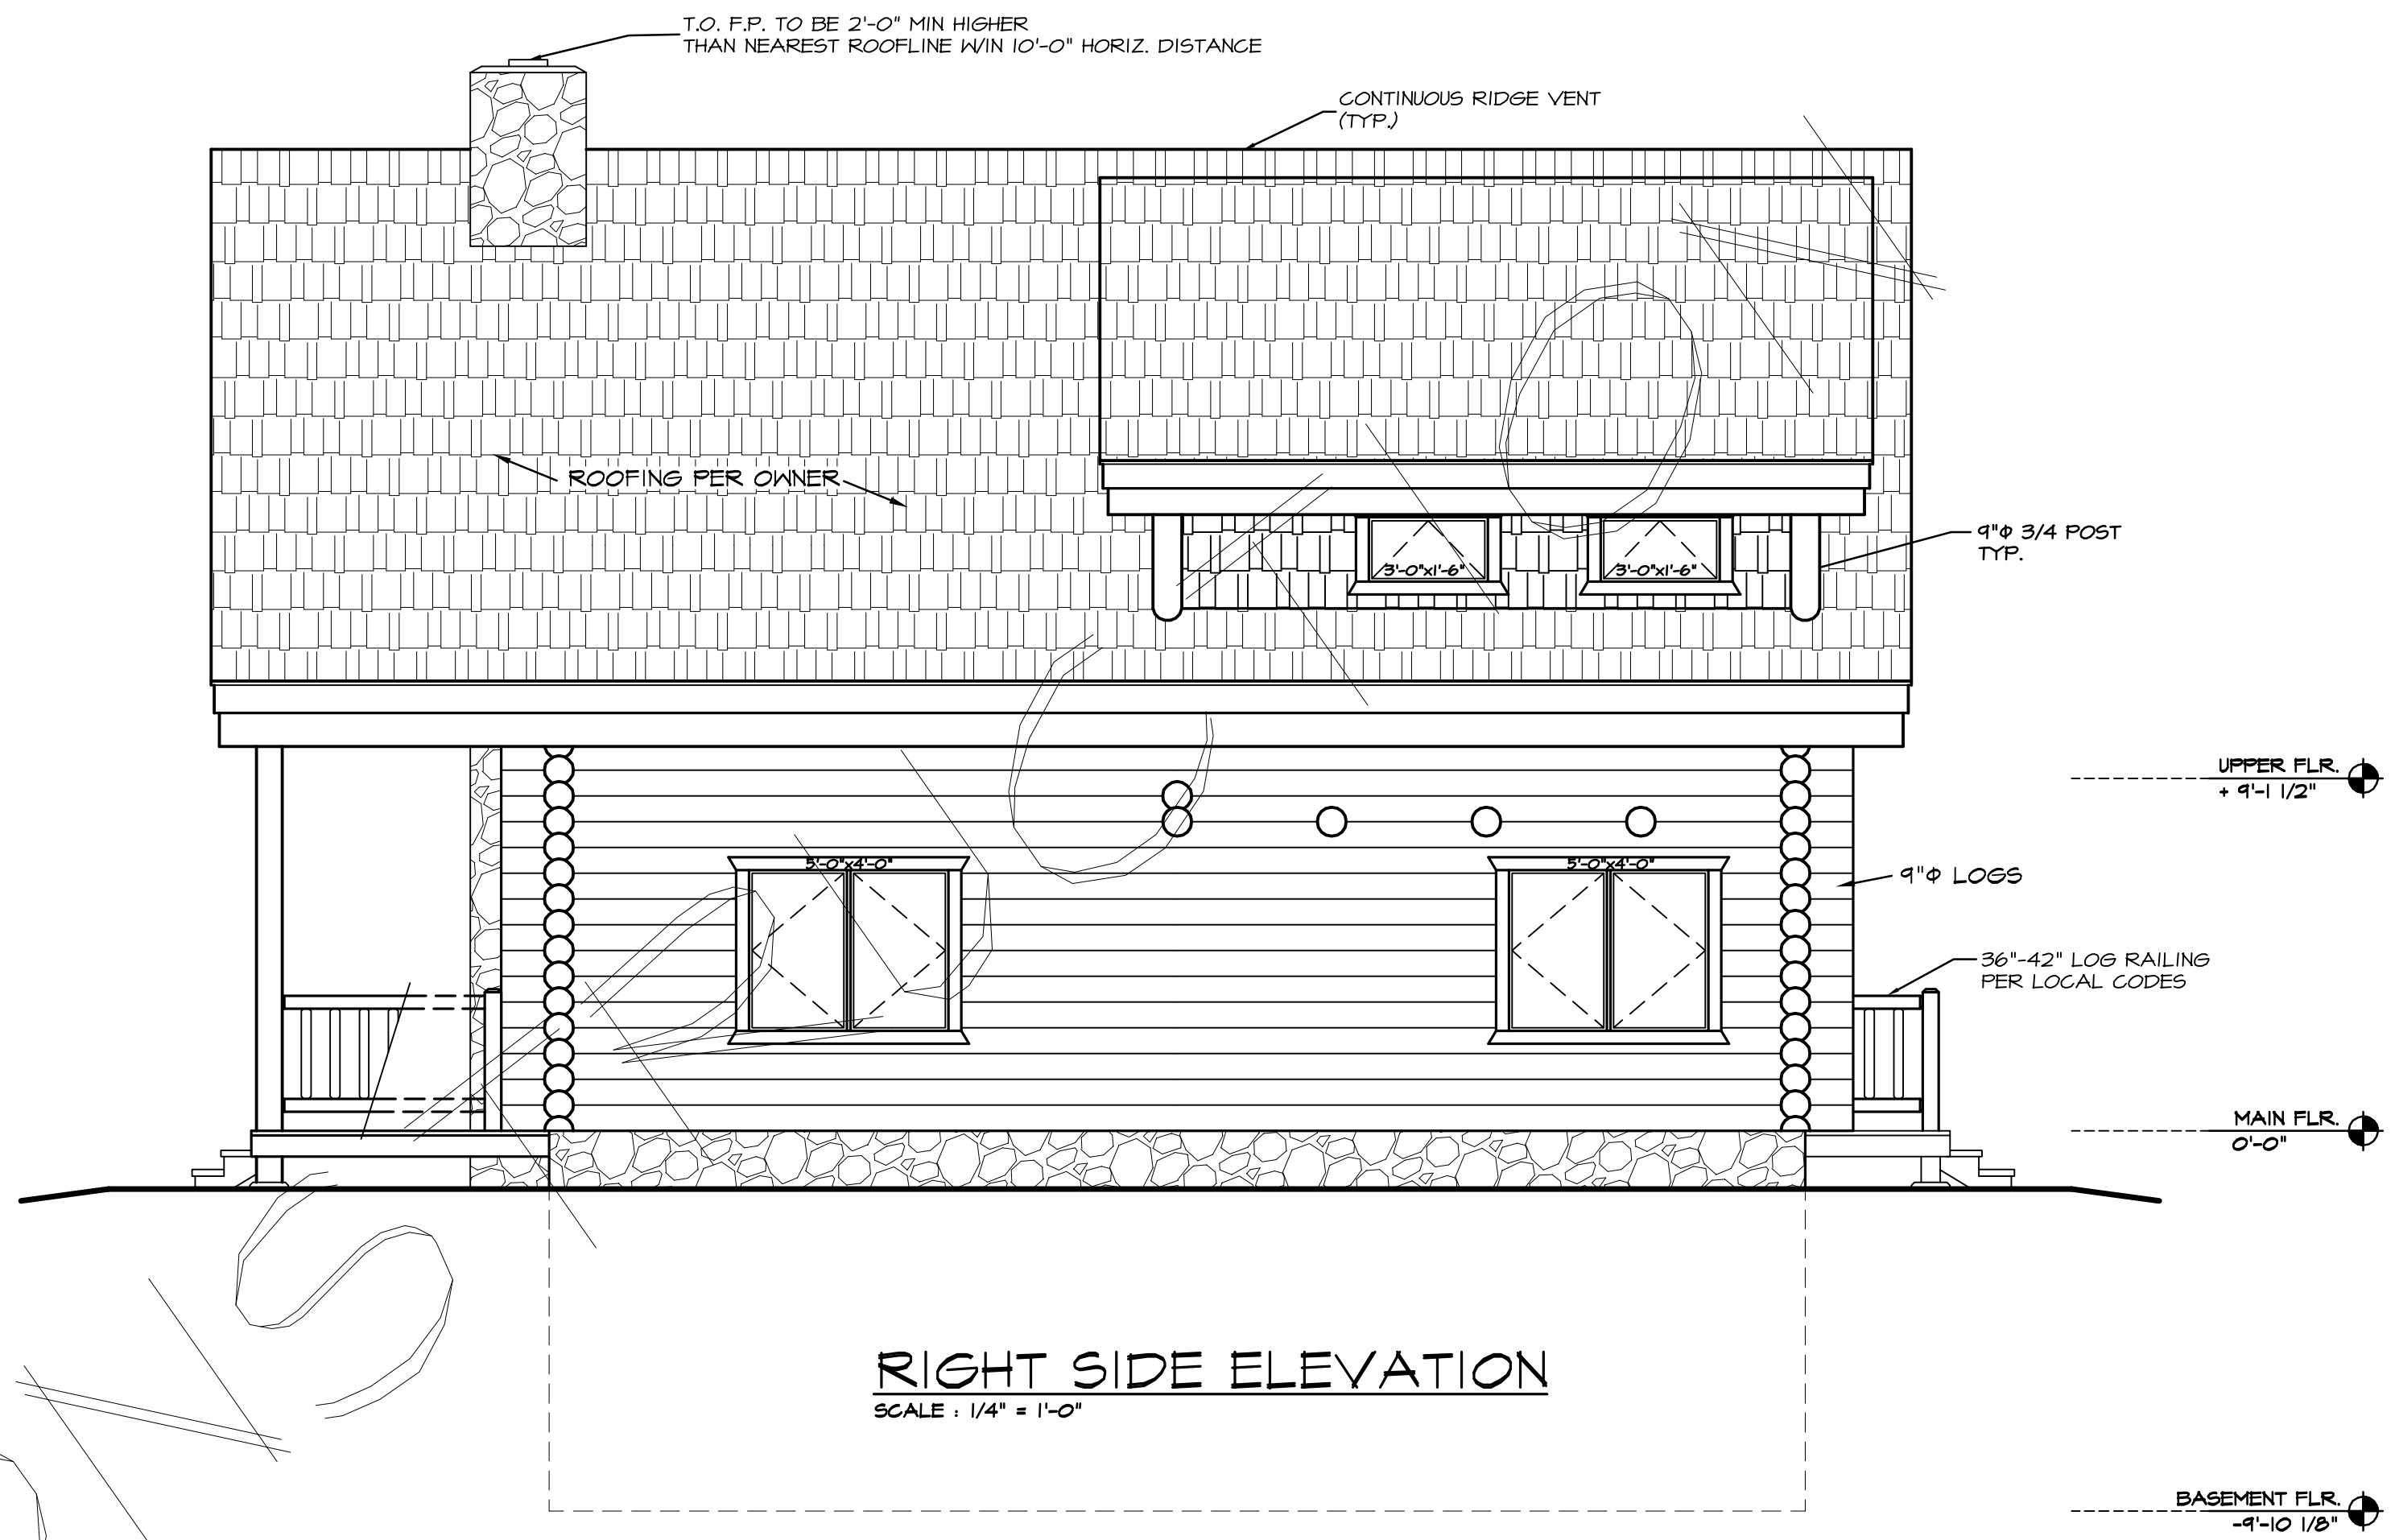


RIGHT SIDE ELEVATION
SCALE: 1/4" = 1'-0"

COONS

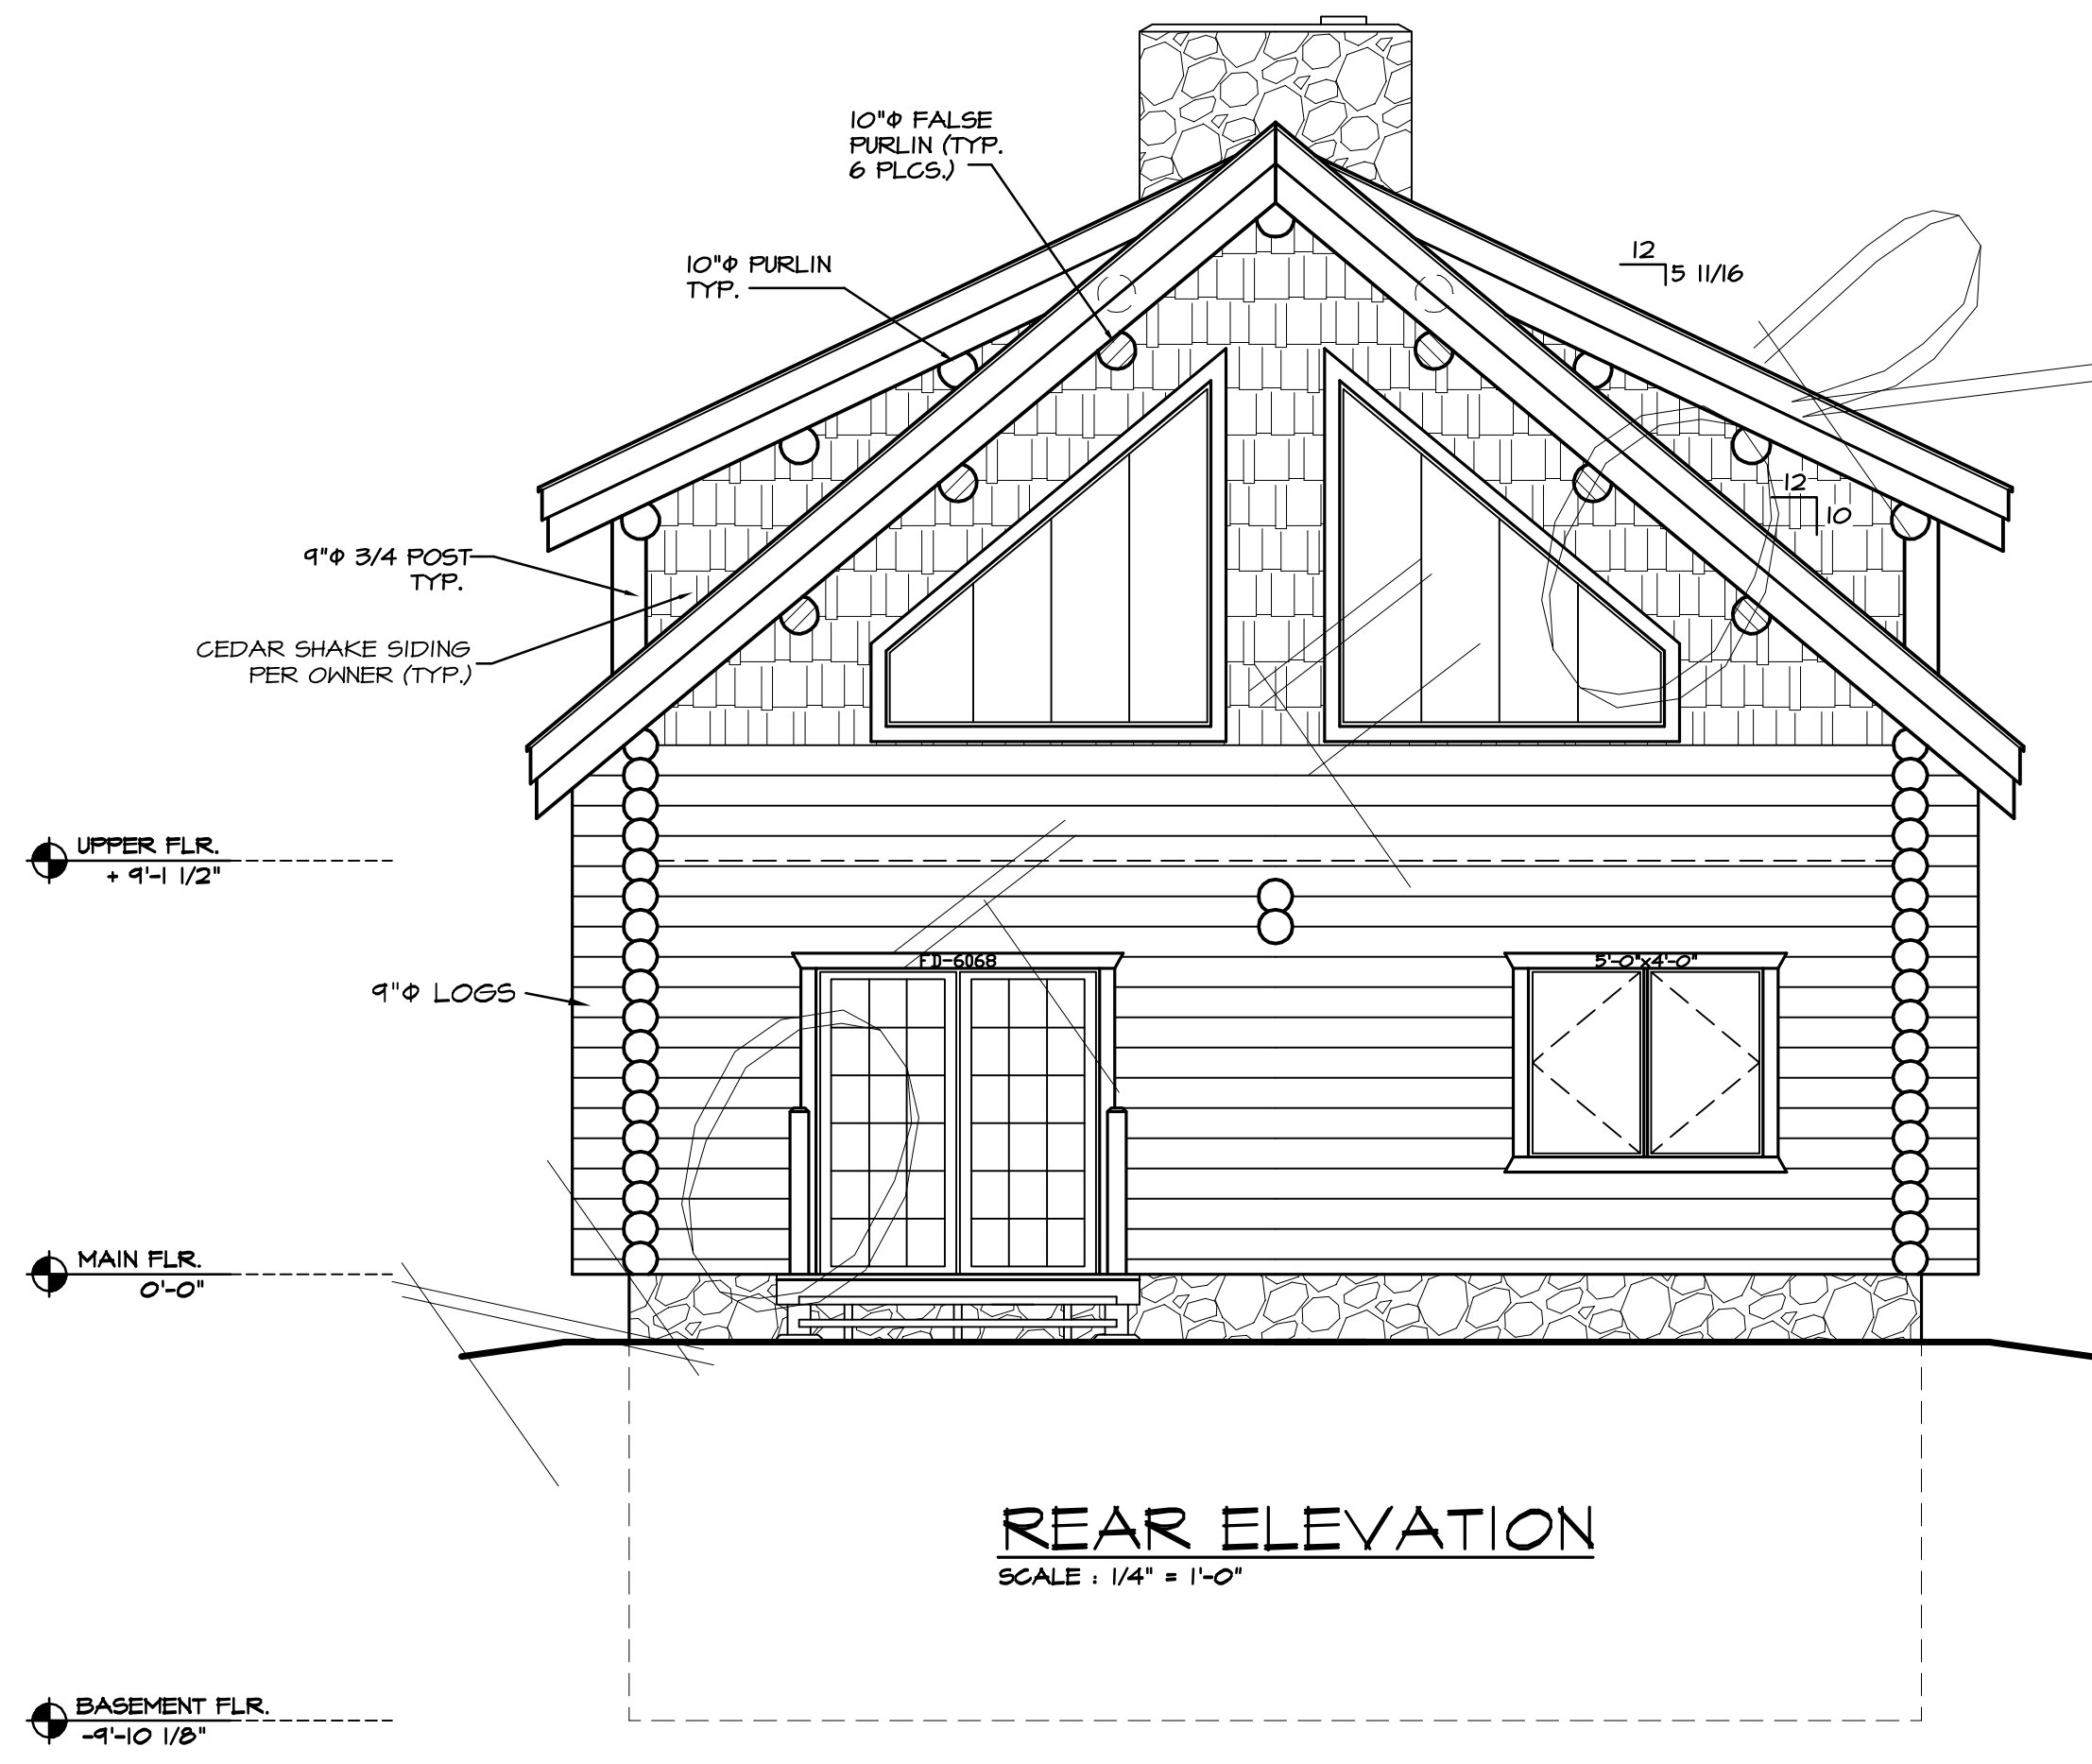

REAR ELEVATION
SCALE: 1/4" = 1'-0"

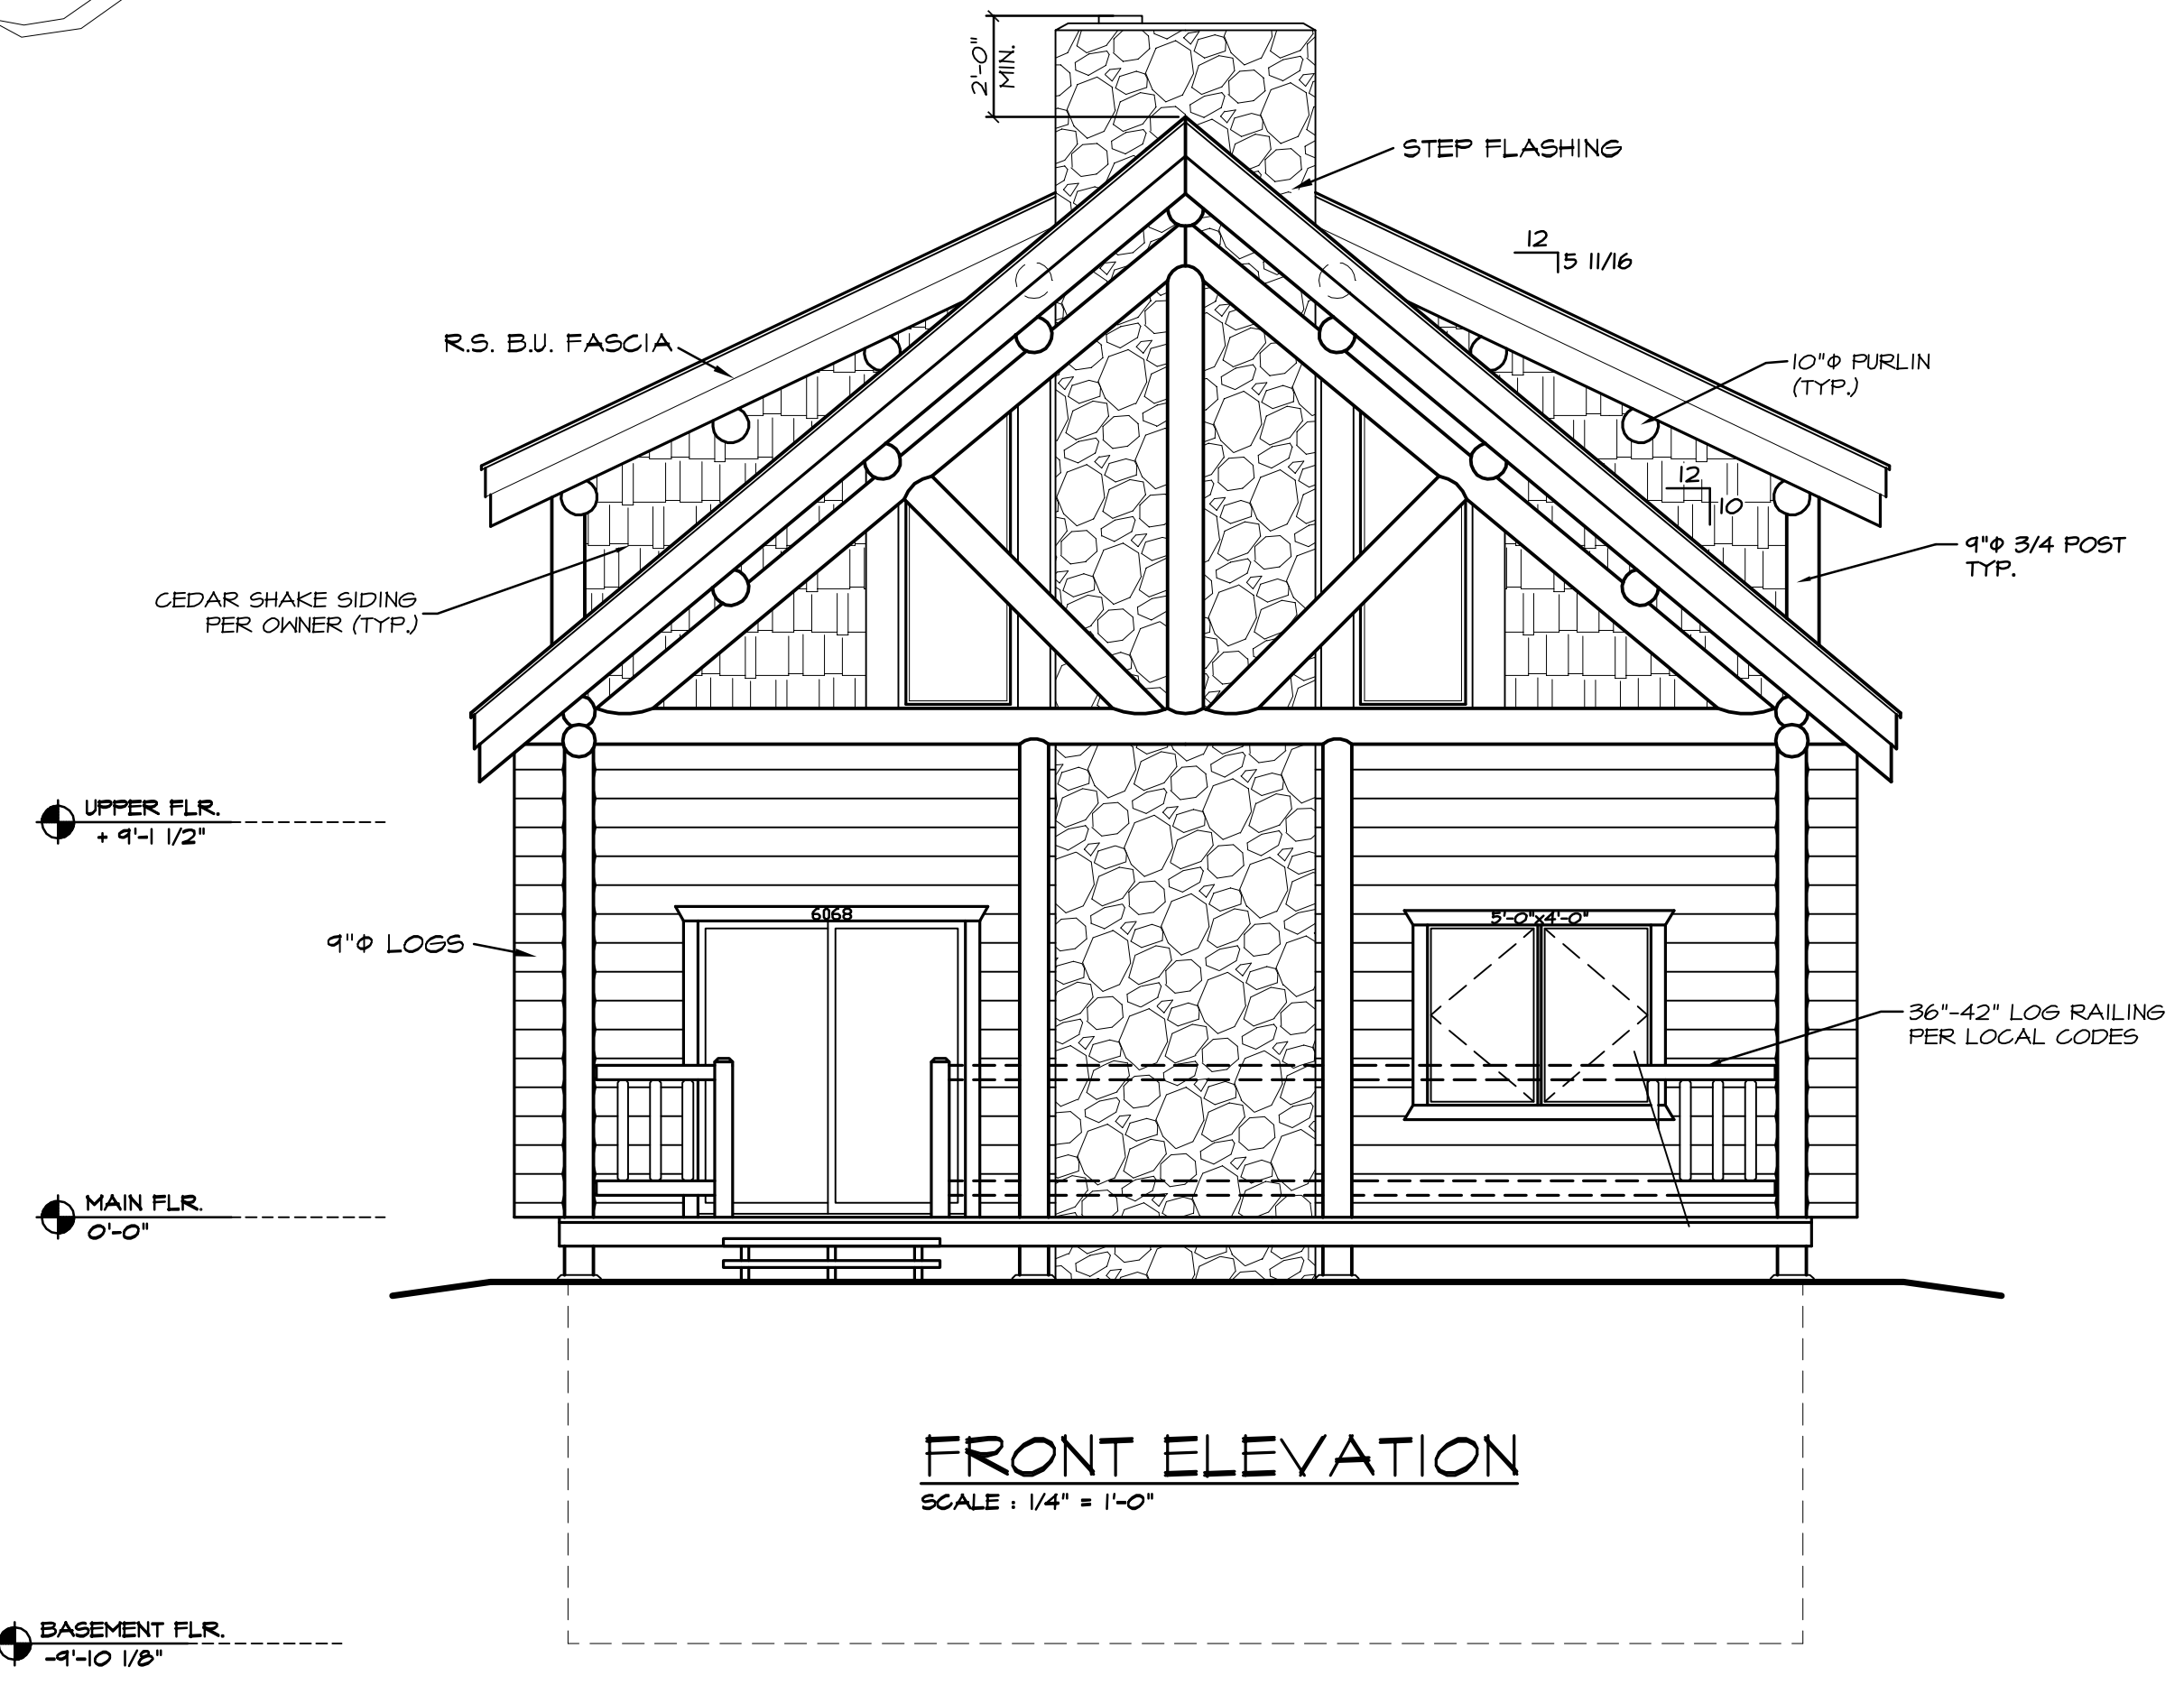

FRONT ELEVATION
SCALE: 1/4" = 1'-0"

NOTE:
EVERY EFFORT HAS BEEN MADE TO ASSURE THE ACCURACY OF DIMENSIONS AND DETAILS, HOWEVER, IT IS THE RESPONSIBILITY OF THE BUILDER TO VERIFY ALL MEASUREMENTS.

THE ELEVATION DRAWINGS ARE ONLY GRAPHIC REPRESENTATIONS - REFER TO THE BUILDING SECTION PAGES FOR ACTUAL DIMENSIONS.
PER SPECS ON SHEET #1
ALL WINDOW OPENINGS, LOG TRUSSES, LOG RAFTERS, POSTS, AND GABLE ENDS REQUIRE FIELD CUTTING.

THE BIRKENHEAD CABIN	REV. 1
ELEVATIONS	DRAWN BY: 1
QuickDraw Design Inc.	REV. 1
BRADLEY D. LETZIG bradley@quickdrawdesign.net	DATE: -
450 BROTHERS WAY CORVALLIS, MT 59828 Phone # (406) 370-7046 Fax # (406) 370-2281	JOB #: -
LOG SIZE	SHEET
9" x 10"	3 OF 4