

FLOOR PLAN
SCALE: 1/2" = 1'-0"


FLOOR AREAS= 368 SQ. FT.

CONTRACTOR NOTE:
THE SPECIFICATIONS WITHIN THIS PLAN SET ARE
ACCURATE AS OF THE MOST RECENT DATE IN THE
TITLE BLOCK. HOWEVER, IT IS THE CONTRACTORS
RESPONSIBILITY TO CONFIRM AND VERIFY ALL
MEASUREMENTS & SPECIFICATIONS.


ALL WINDOW OPENINGS, LOG TRUSSES,
LOG RAFTERS, POSTS AND GABLE
ENDS REQUIRE FIELD TRIMMING.

PER SPECS SHEET #1

REV.	BDL	THE EXPLORER CABIN PRELIMINARY PLAN - NOT FOR CONSTRUCTION	QuickDraw Design 450 BROTHERS WAY CORVALLIS, MT 59928 brad@quickdrawdesign.net Phone # (406) 510-1046 Fax # (406) 507-2284
REV.	BDL		
DATE	-		
JOB #	-		
LOG SIZE	8"φ		
SHEET	2		
	OF		
	1		

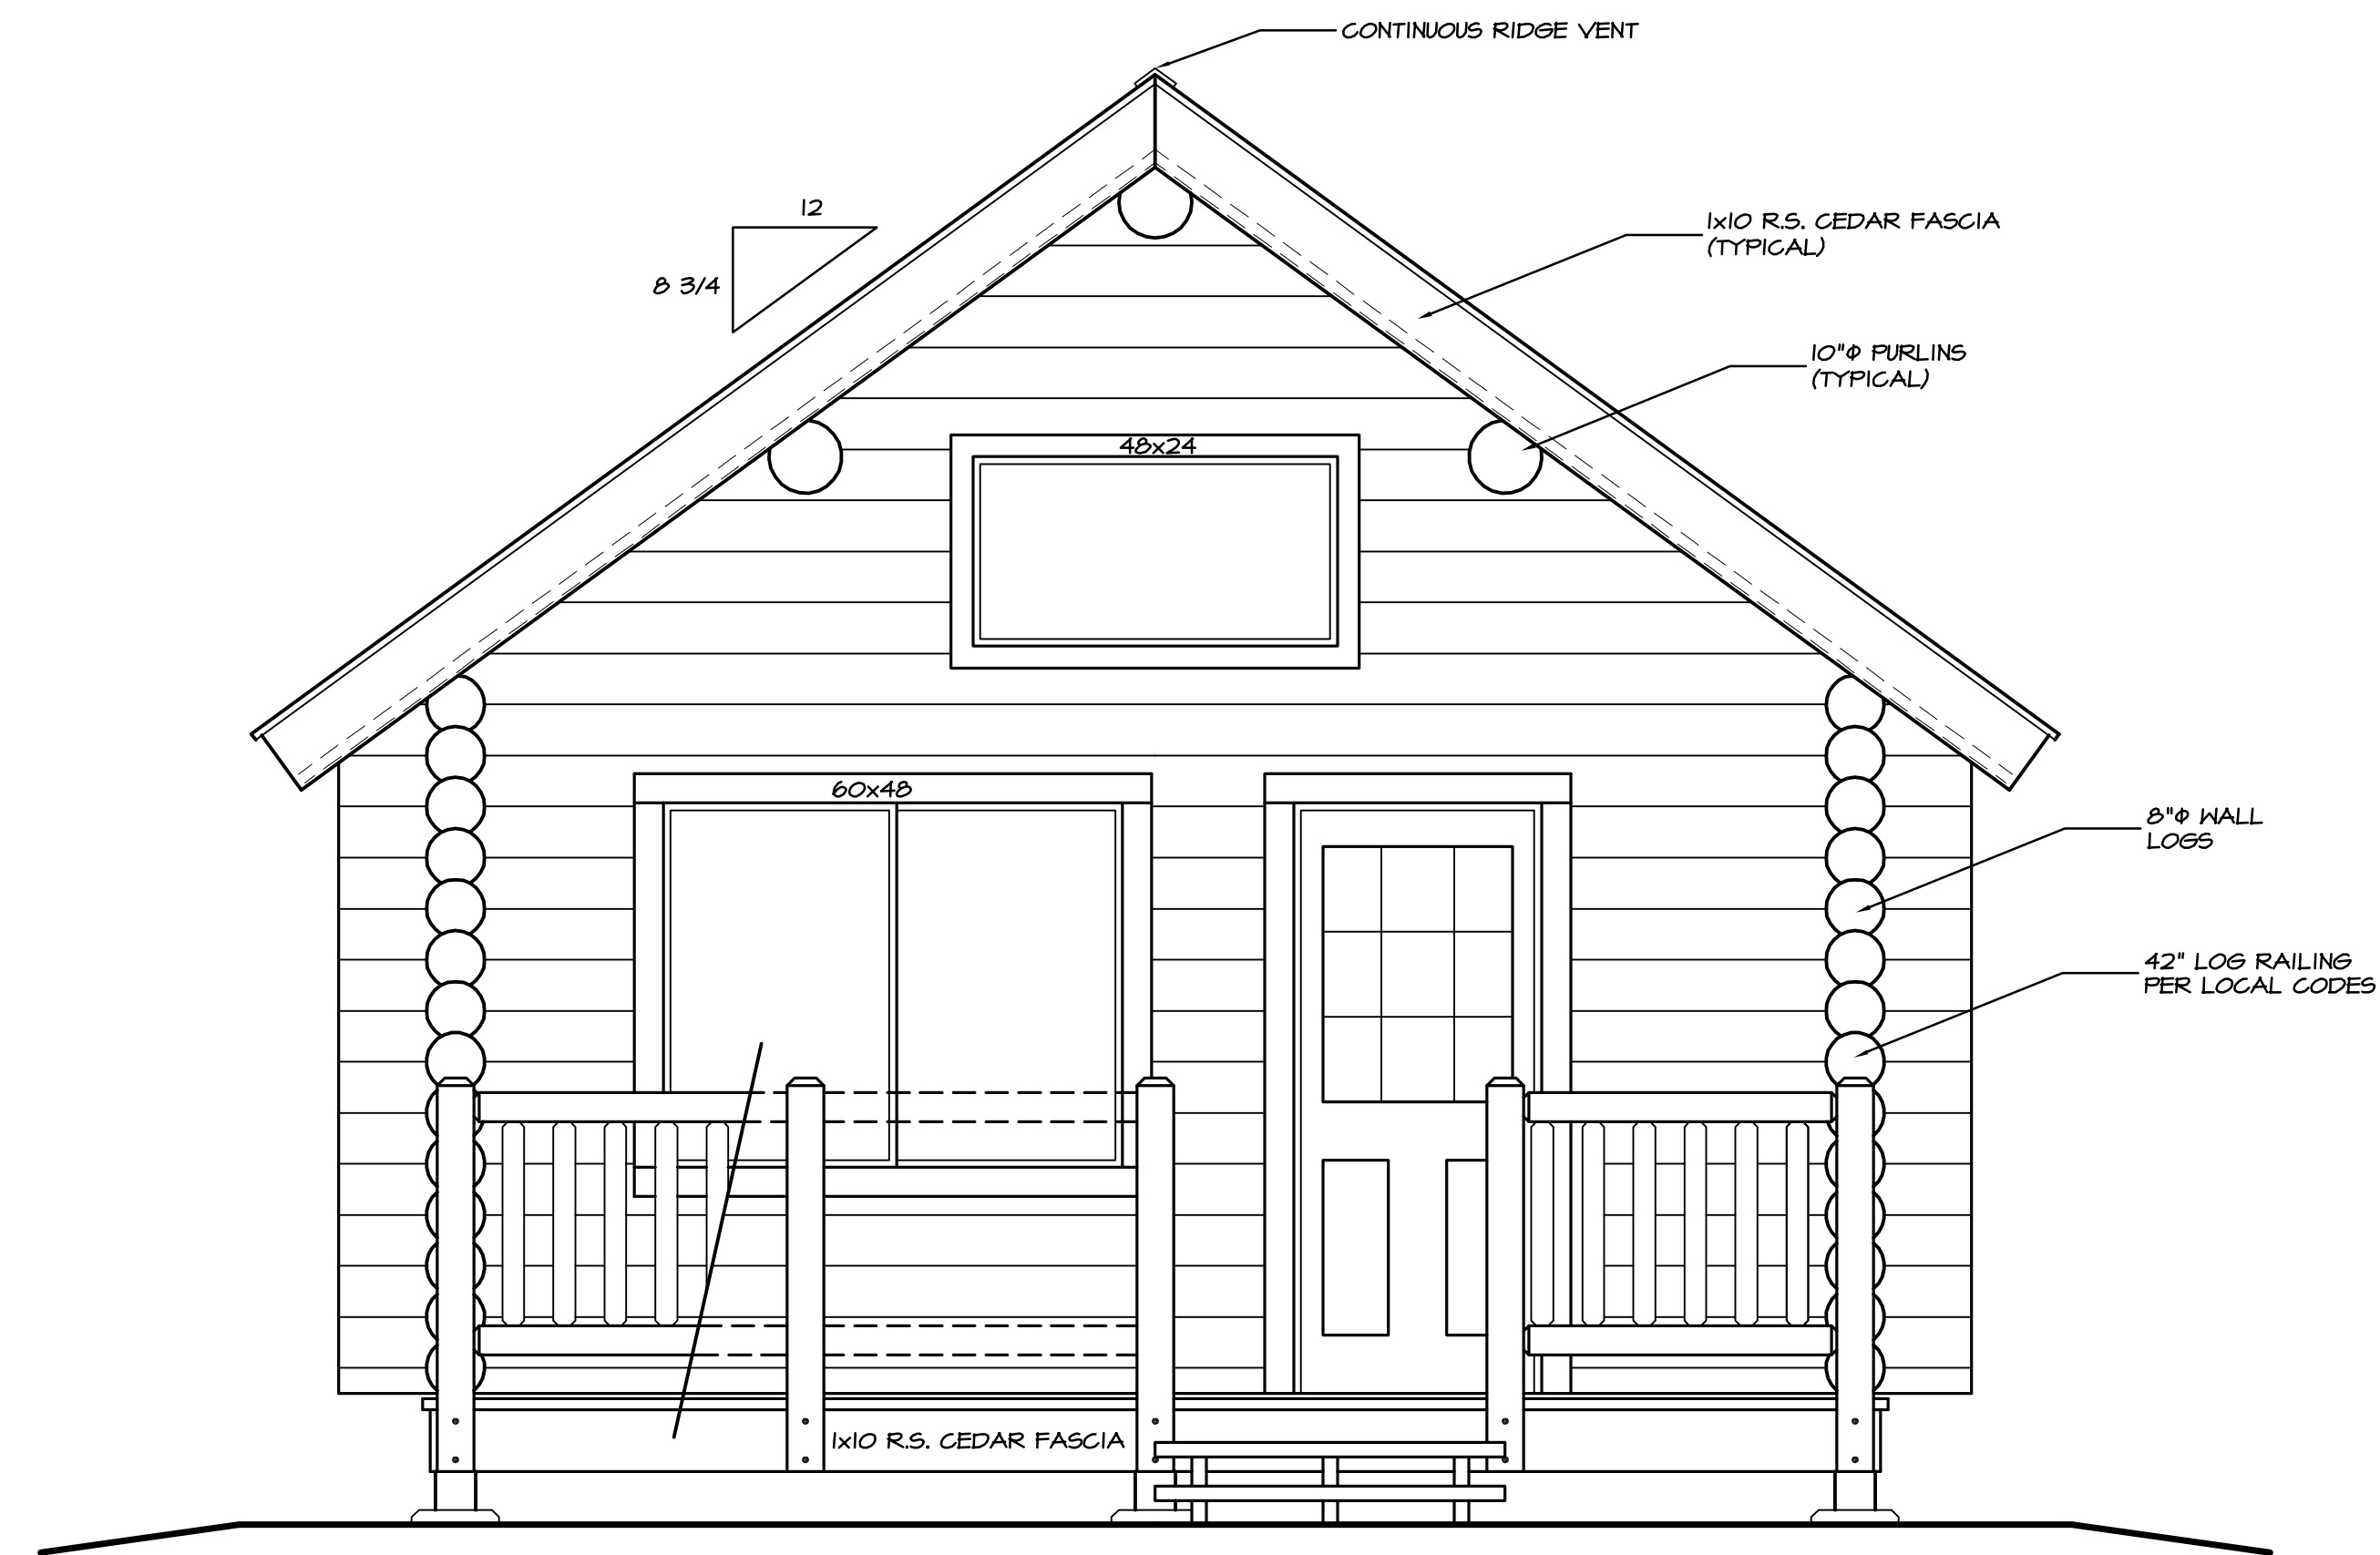

FRONT ELEVATION
SCALE: 1/2" = 1'-0"

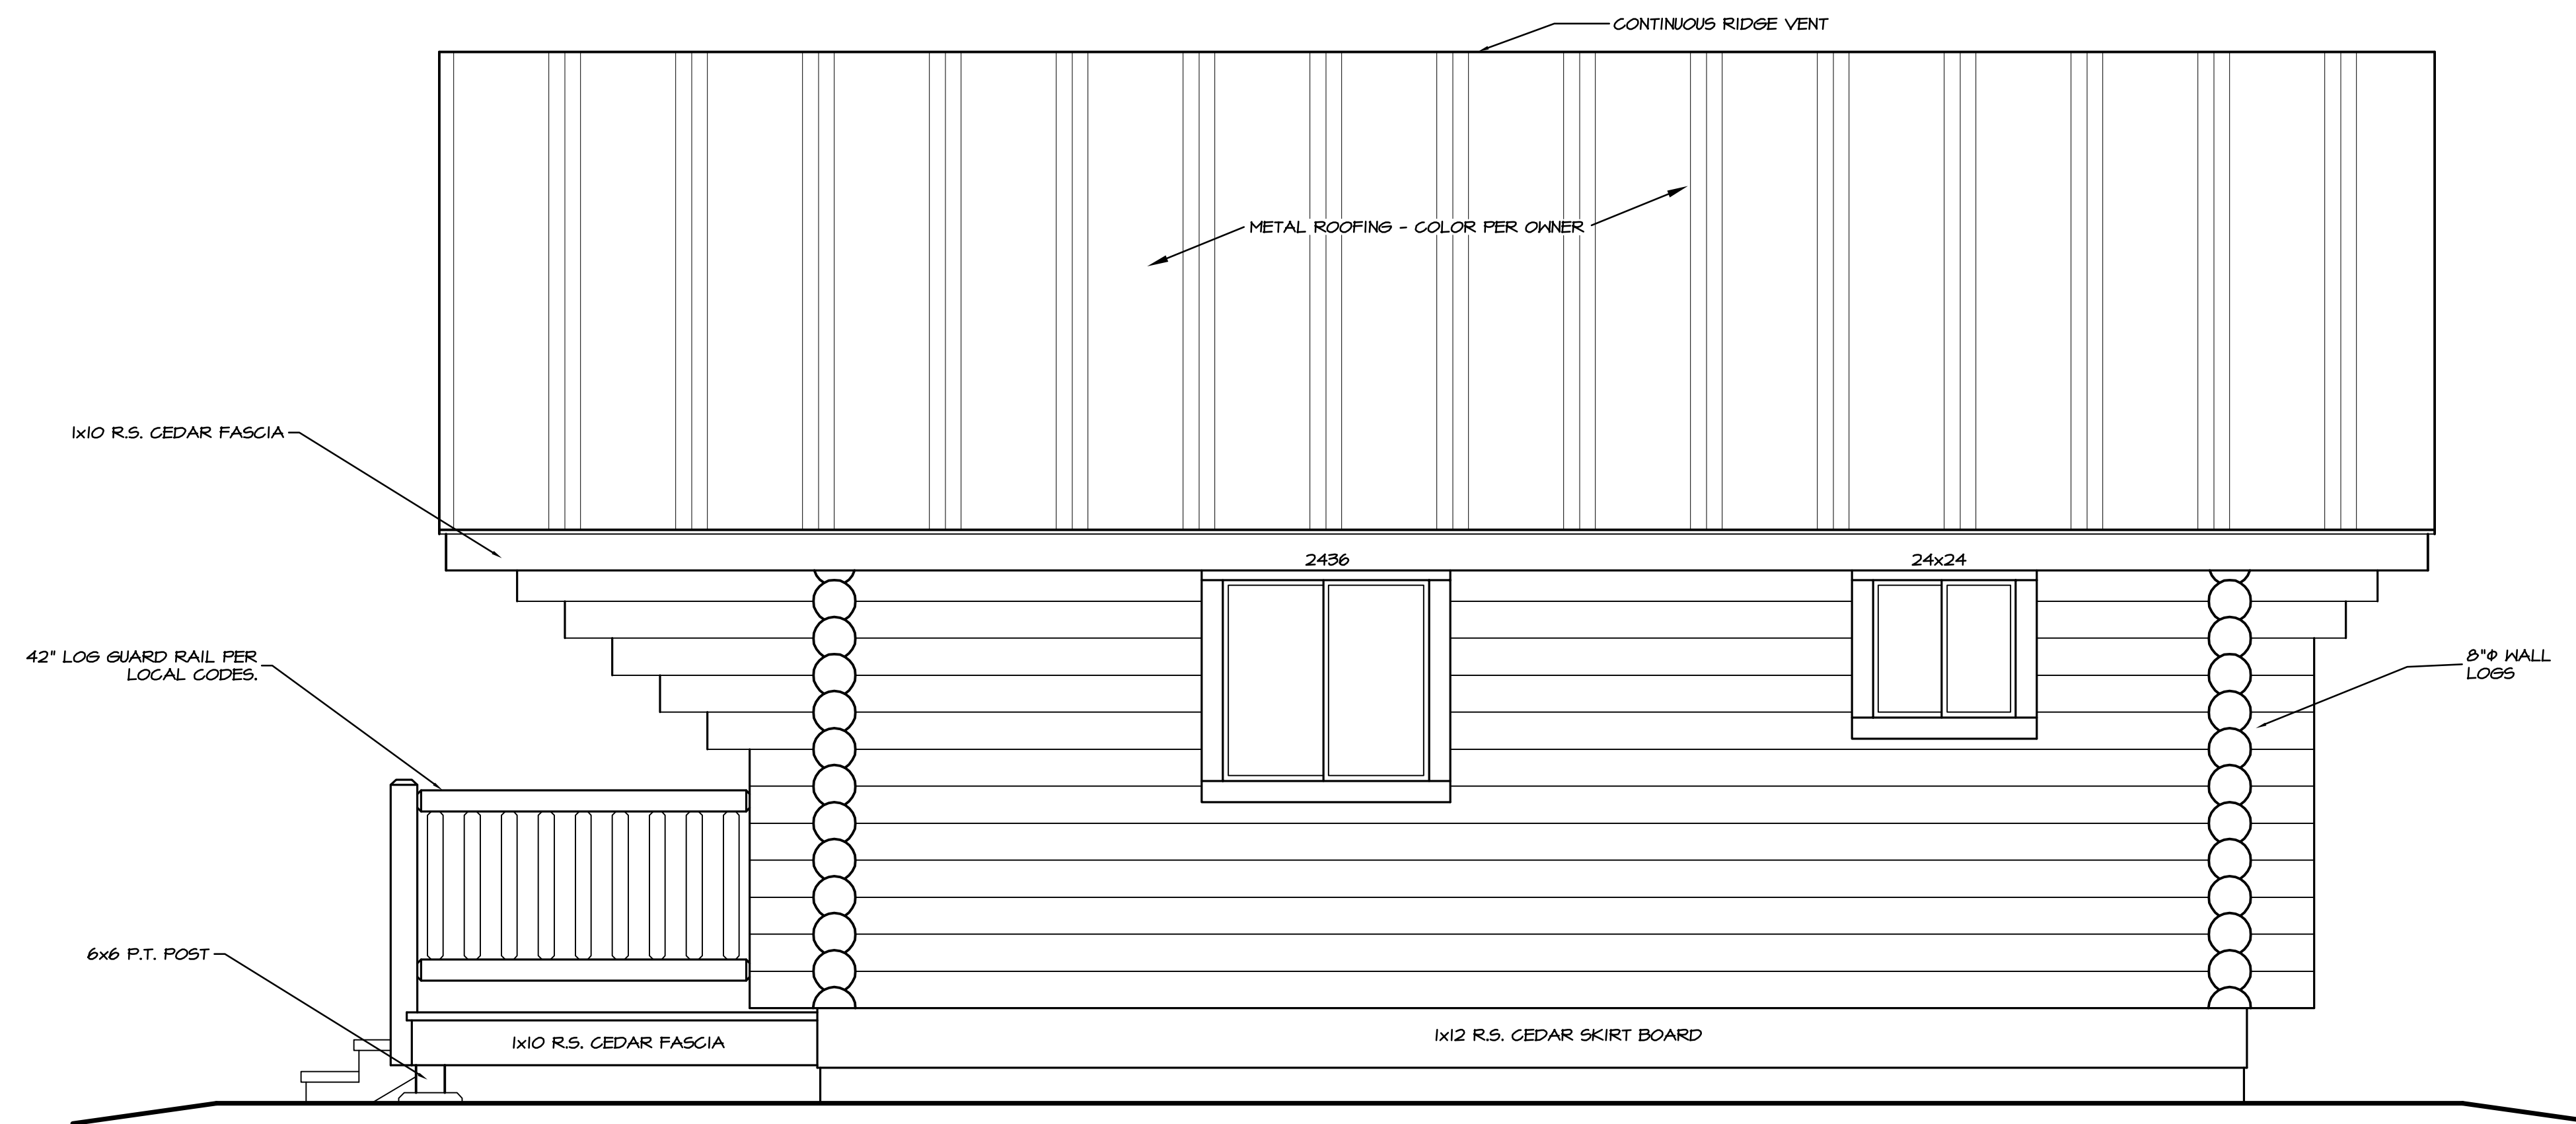


RIGHT SIDE ELEVATION
SCALE: 1/2" = 1'-0"

CONTRACTOR NOTE:
THE SPECIFICATIONS WITHIN THIS PLAN SET ARE ACCURATE AS OF THE MOST RECENT DATE IN THE TITLE BLOCK. HOWEVER, IT IS THE CONTRACTORS RESPONSIBILITY TO CONFIRM AND VERIFY ALL MEASUREMENTS & SPECIFICATIONS.


ALL WINDOW AND DOOR OPENINGS AND GABLE ENDS REQUIRE FIELD CUTTING.

PER SPECS SHEET #1
APPROXIMATE FINAL GRADE SHOWN. ACTUAL FINAL GRADE TO BE DETERMINED ON SITE PER OWNER & BUILDER. SLOPE AWAY FROM STRUCTURE PER CODE.
THESE ELEVATIONS ARE GRAPHIC REPRESENTATIONS ONLY. REFER TO BUILDING SECTION (PAGE(S)) FOR ELEVATION DIMENSIONS, DETAILS & STACK HEIGHTS.

REV.	
REV.	
DRAWN BY:	BDL
THE EXPLORER CABIN	
PRELIMINARY PLAN - NOT FOR CONSTRUCTION	
QuickDraw Design 450 BROTHERS WAY CORVALLIS, MT 59928 Phone # (406) 510-1046 Fax # (406) 507-2284	
DATE	
JOB #	
LOG SIZE	8"φ
SHEET	3
OF	1

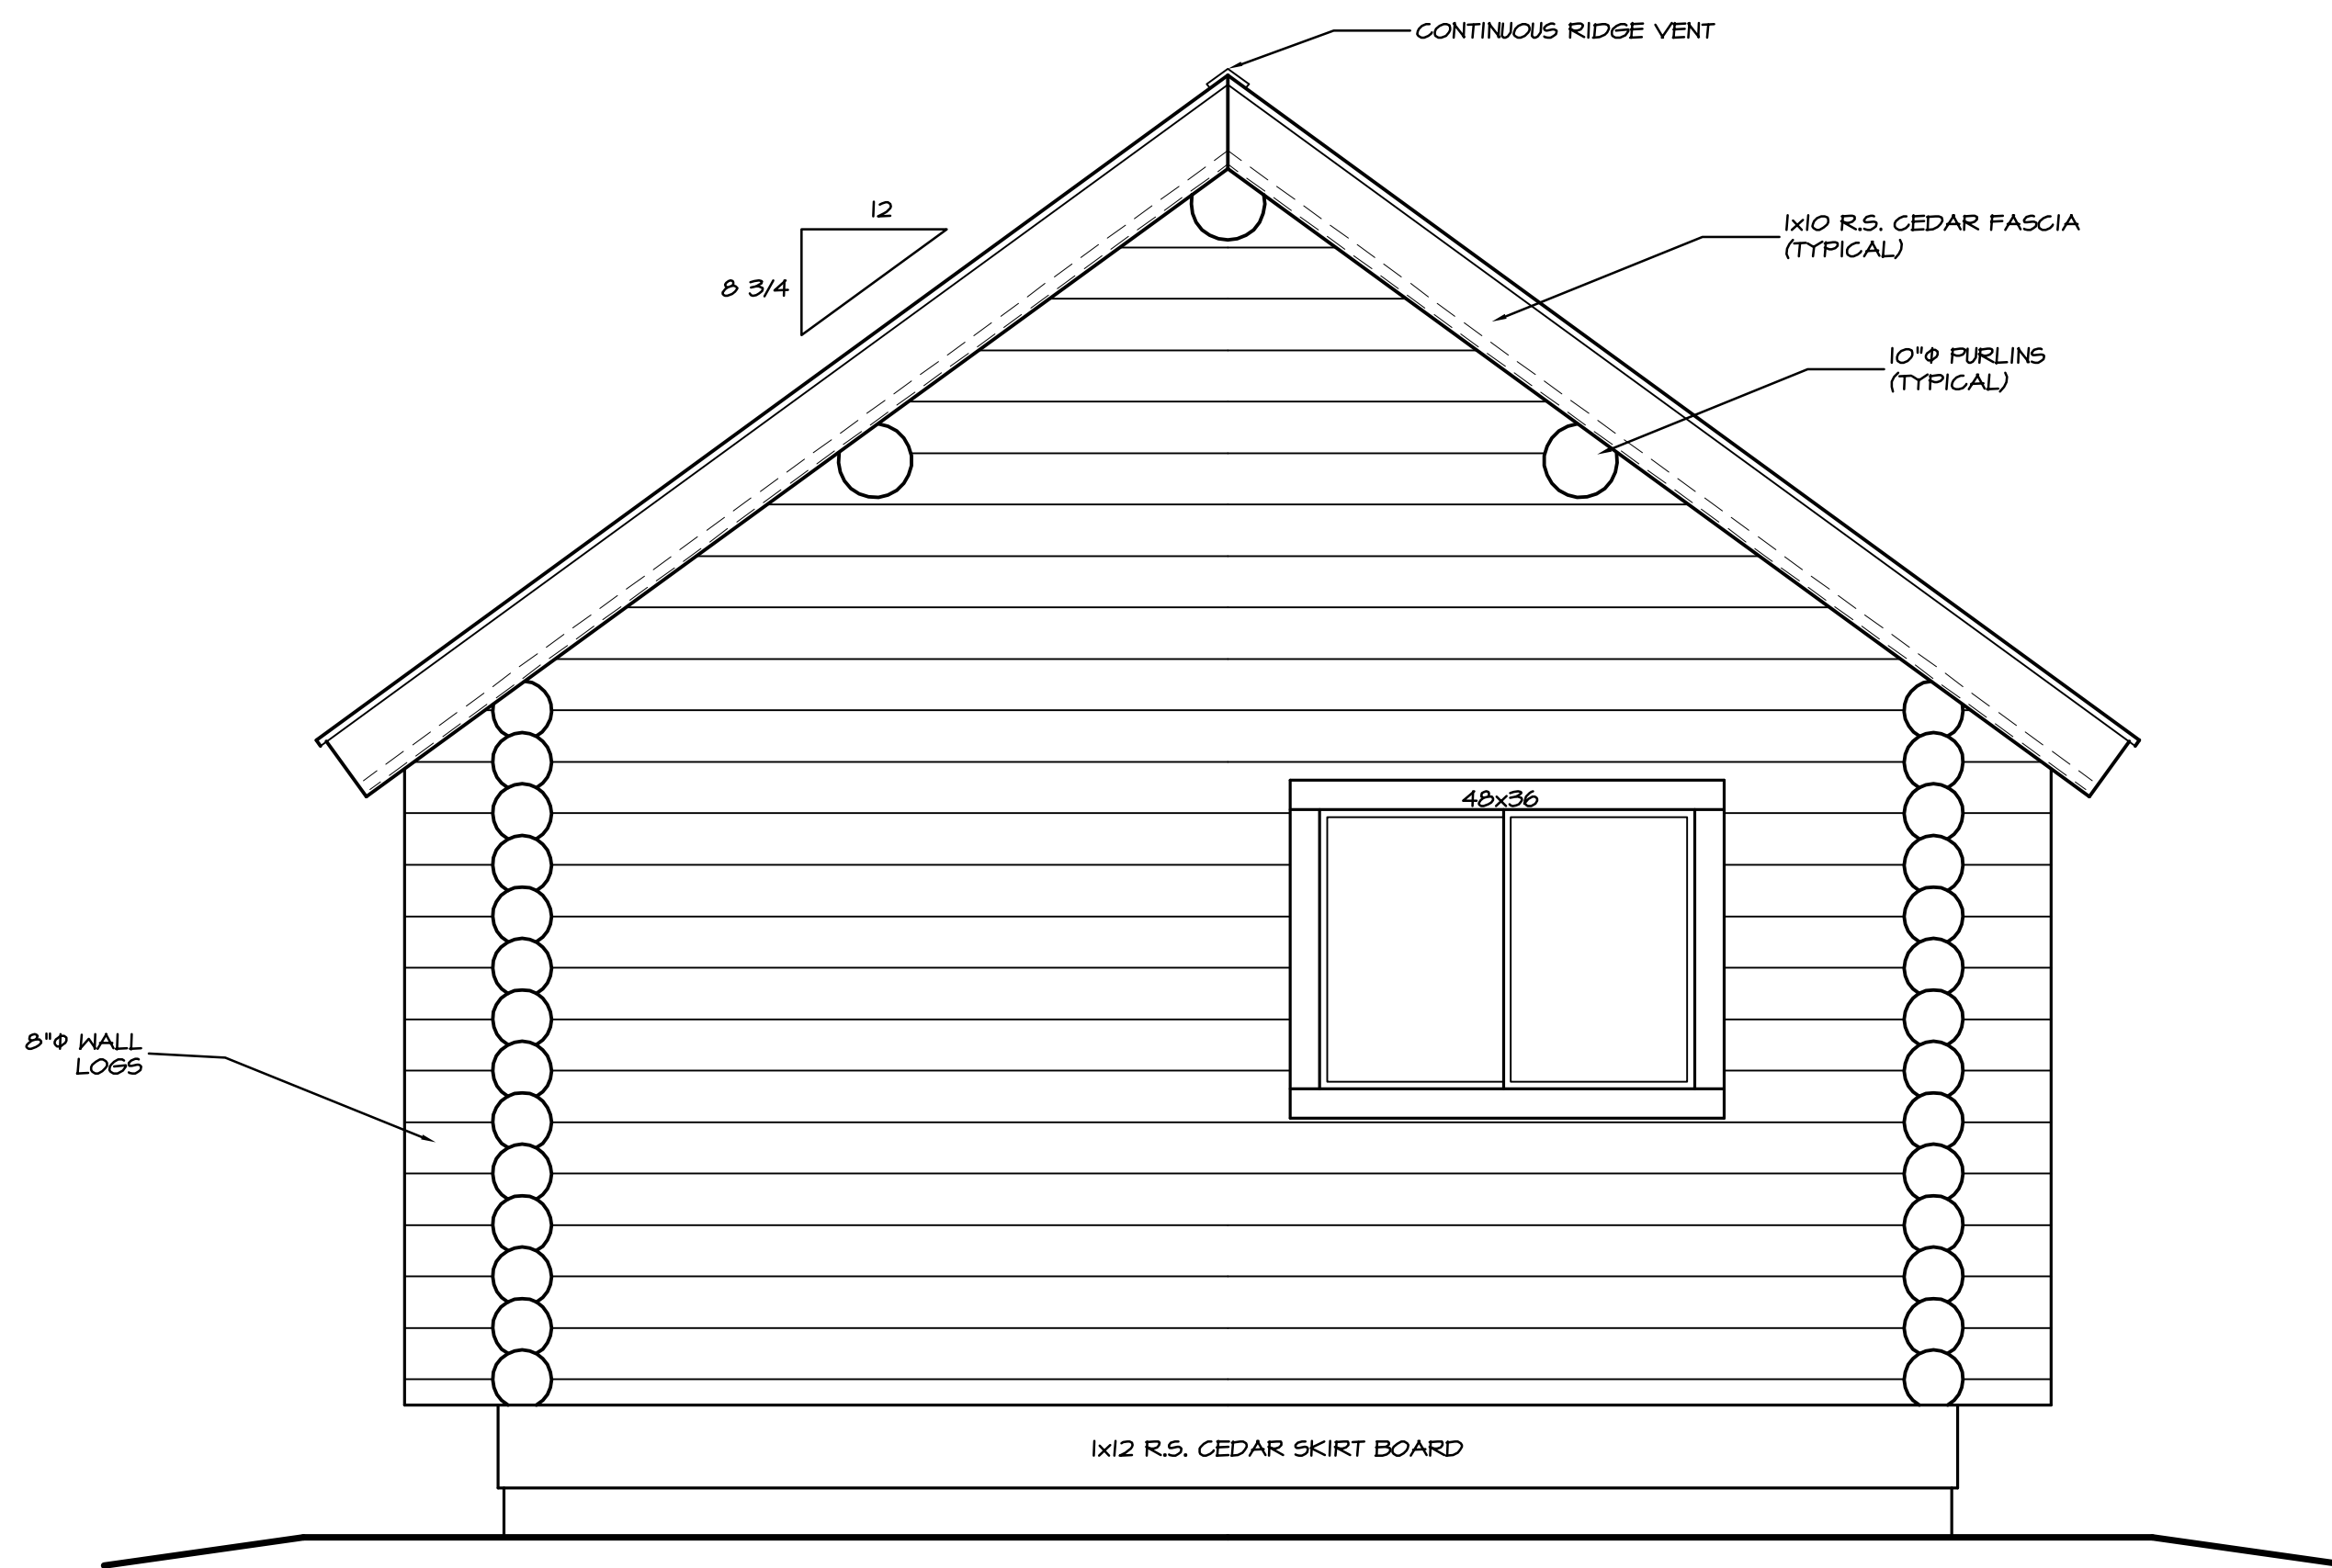

REAR ELEVATION
SCALE : 1/2" = 1'-0"

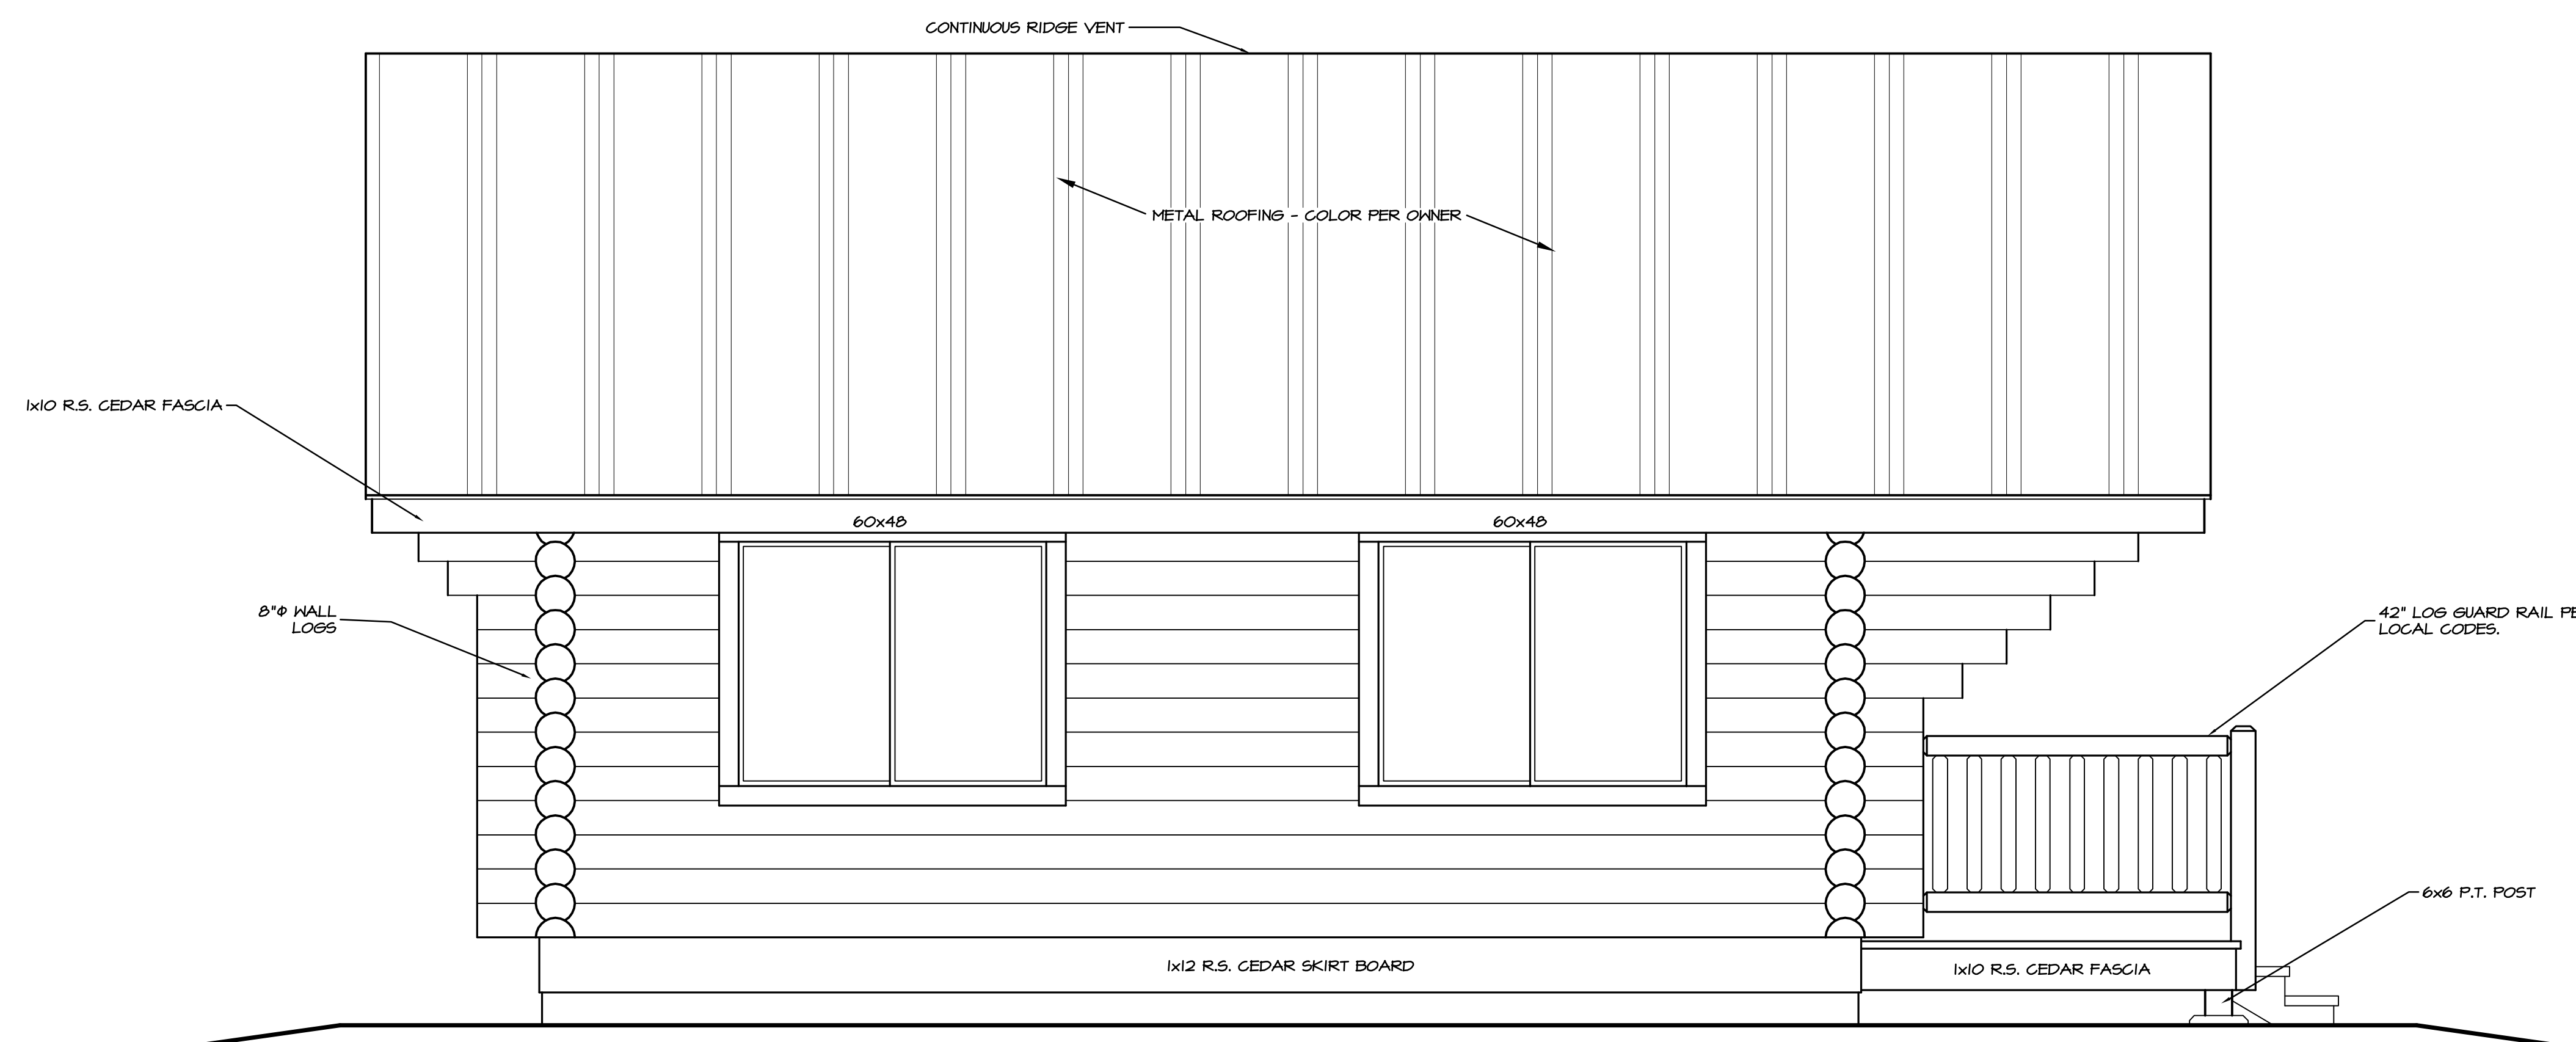

LEFT SIDE ELEVATION
SCALE : 1/2" = 1'-0"

CONTRACTOR NOTE:
THE SPECIFICATIONS WITHIN THIS PLAN SET ARE ACCURATE AS OF THE MOST RECENT DATE IN THE TITLE BLOCK. HOWEVER, IT IS THE CONTRACTORS RESPONSIBILITY TO CONFIRM AND VERIFY ALL MEASUREMENTS & SPECIFICATIONS.

ALL WINDOW AND DOOR OPENINGS AND GABLE ENDS REQUIRE FIELD CUTTING.

PER SPECS SHEET #1
APPROXIMATE FINAL GRADE SHOWN. ACTUAL FINAL GRADE TO BE DETERMINED ON SITE PER OWNER & BUILDER. SLOPE AWAY FROM STRUCTURE PER CODE.

THESE ELEVATIONS ARE GRAPHIC REPRESENTATIONS ONLY. REFER TO BUILDING SECTION PAGE(S) FOR ELEVATION DIMENSIONS, DETAILS & STACK HEIGHTS.

REV.	
BDL	

THE EXPLORER CABIN
PRELIMINARY PLAN - NOT FOR CONSTRUCTION

QuickDraw Design
BRADLEY D. LETZIG
450 BROTHERS WAY
CORVALLIS, MT 59628
Phone # (406) 570-1046
Fax # (406) 571-2284
brad@quickdrawdesign.net

DATE	
JOB #	
LOG SIZE	8" φ
SHEET	4
OF	