


COPYRIGHTED BY QUICKDRAW DESIGN INC. (QDD). THIS DRAWING IS NOT TO BE USED FOR MAKING ANY REPRODUCTION THEREOF, OR FOR CONTRACTING ANY BUILDING WITHOUT FIRST OBTAINING THE WRITTEN PERMISSION OF THE COPYRIGHT HOLDER, QDD.

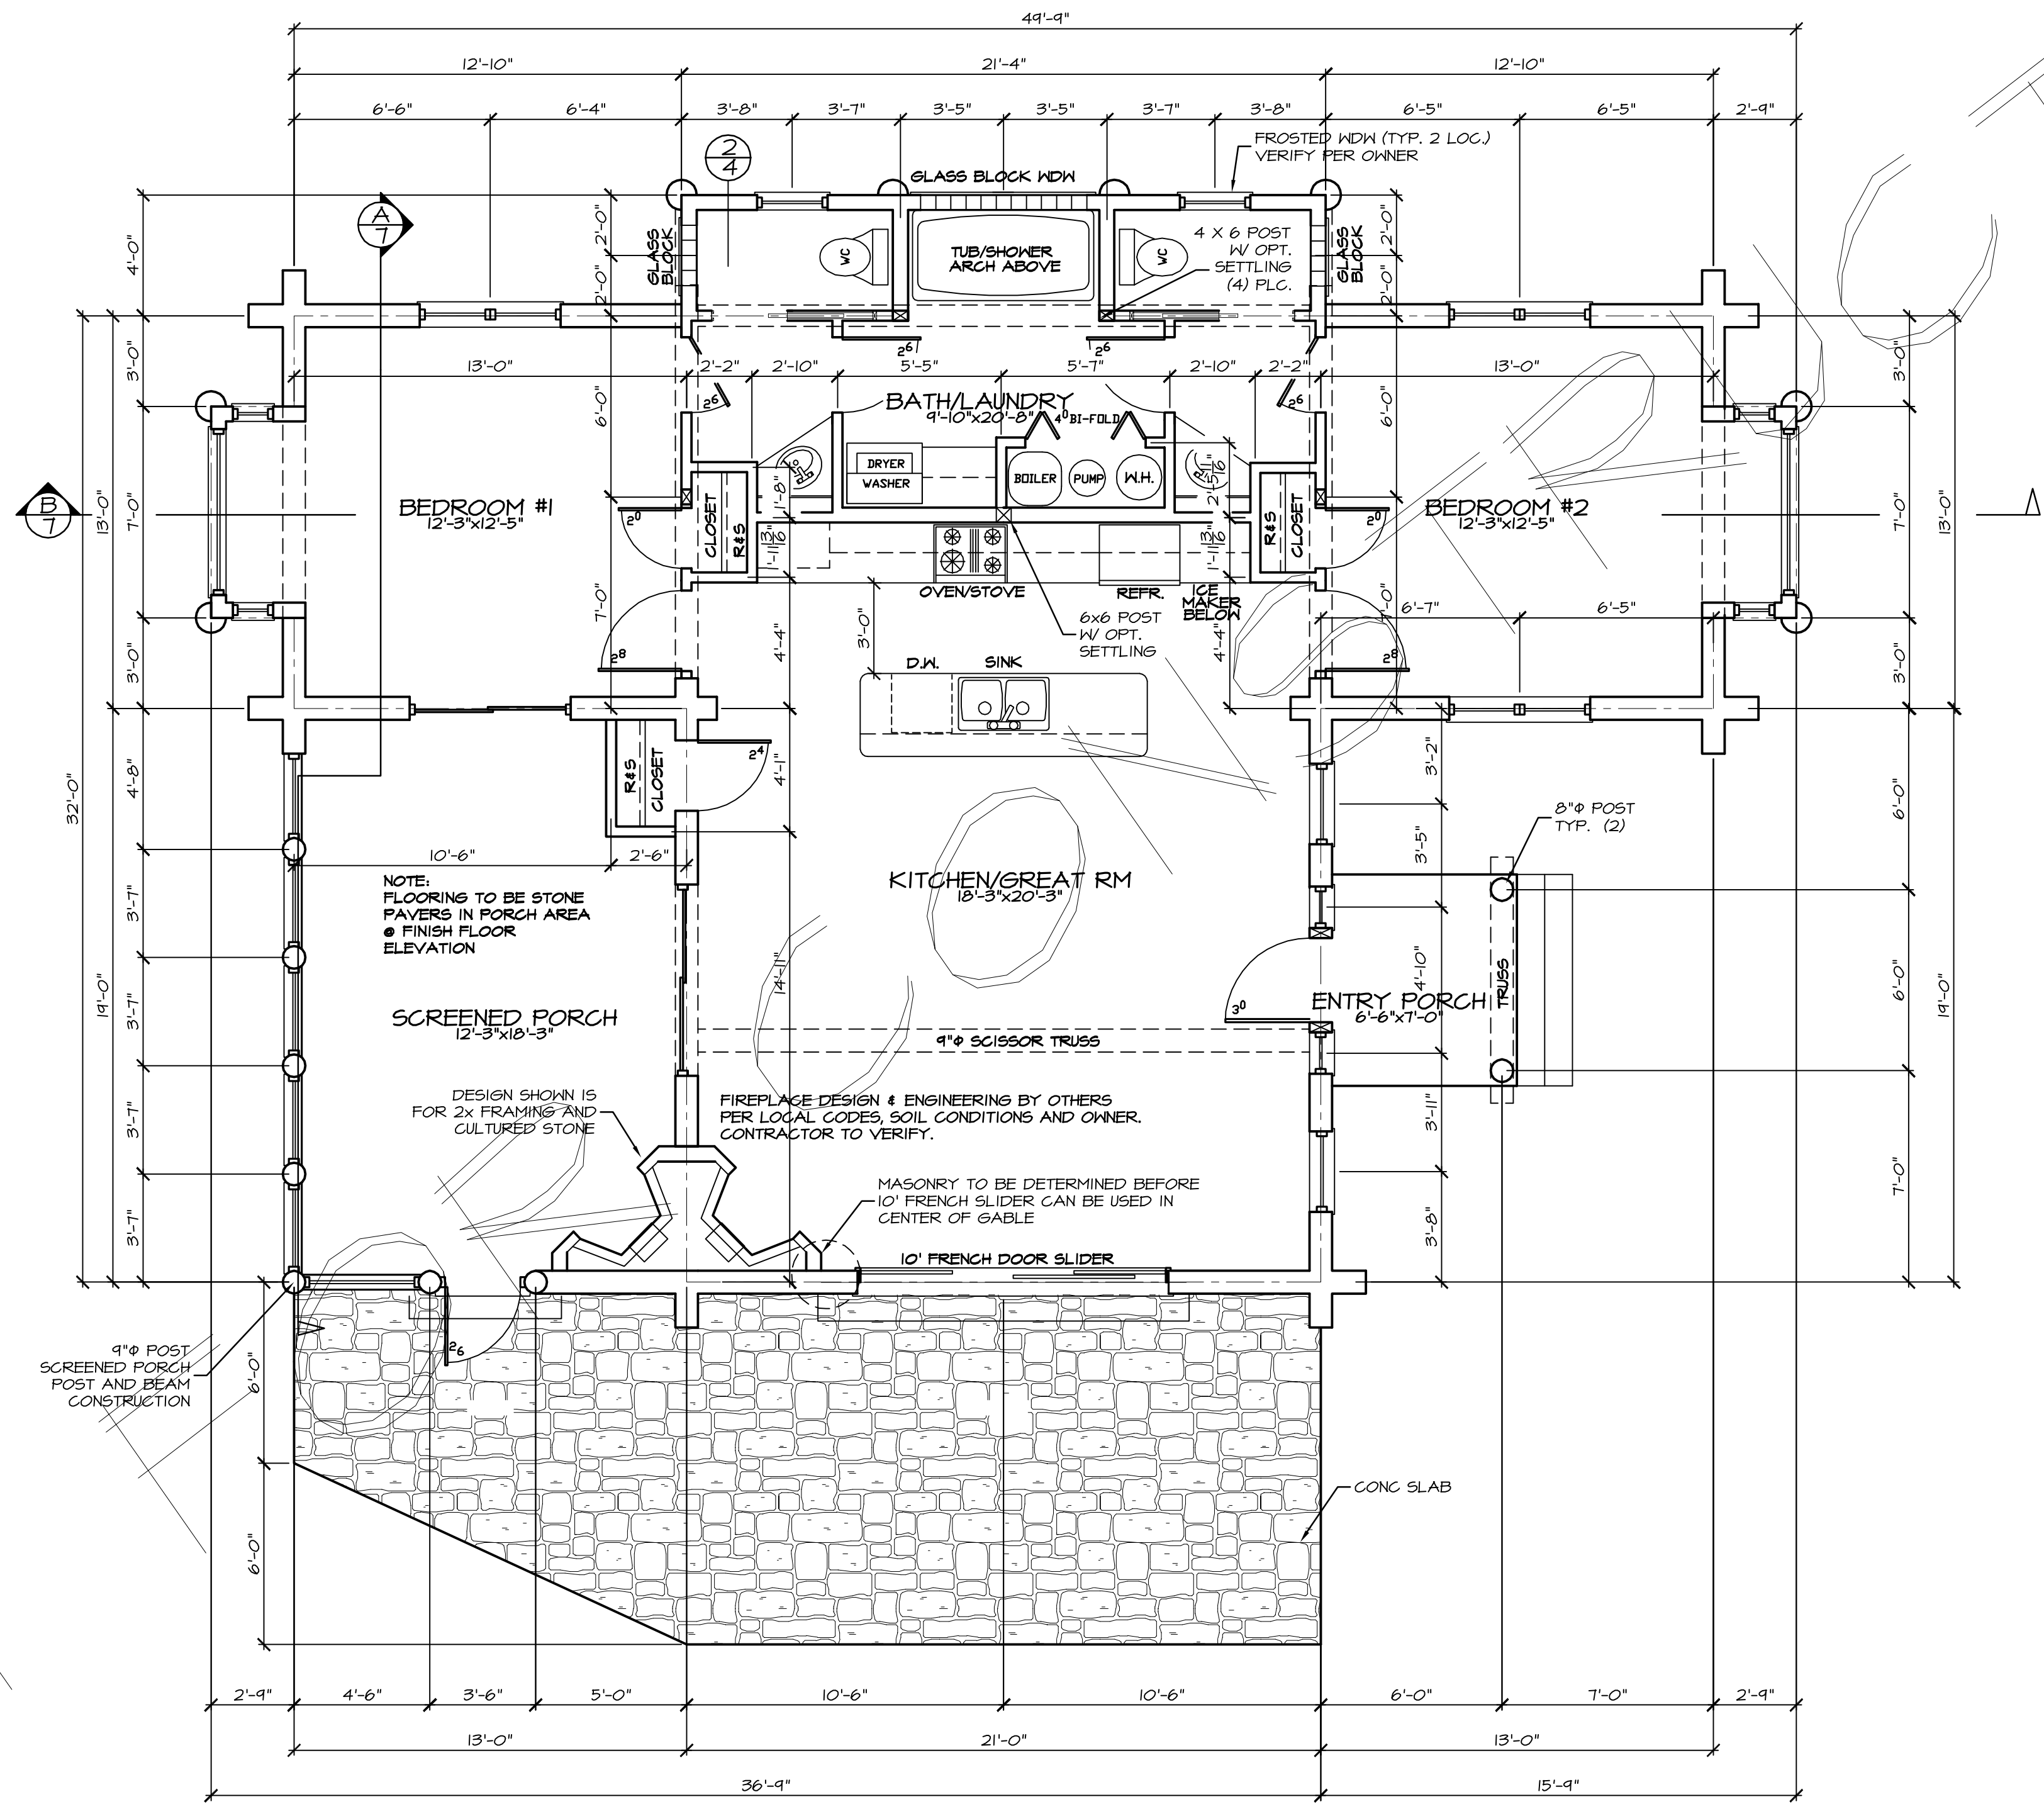

MAIN FLOOR PLAN
SCALE: 1/4" = 1'-0"

FLOOR AREAS	
MAIN FLOOR:	1134 SQ. FT.
SCREENED PORCH:	247 SQ. FT.

ALL WINDOW OPENINGS, LOG TRUSSES, LOG RAFTERS, POSTS AND GABLE ENDS REQUIRE FIELD TRIMMING.


NOTE: EVERY EFFORT HAS BEEN MADE TO ASSURE THE ACCURACY OF DIMENSIONS AND DETAILS. HOWEVER, IT IS THE RESPONSIBILITY OF THE BUILDER TO VERIFY ALL MEASUREMENTS.

THE SPIRIT RIVER
FLOOR PLAN


QuickDraw Design

BRADLEY D. LETZIG
450 BROOKERS WAY
CONYERSVILLE, TN 37628
Phone # (606) 575-7046
Fax # (606) 575-7251

DATE	-
JOB #	-
LOG SIZE	9" ϕ
SHEET	1 of 8

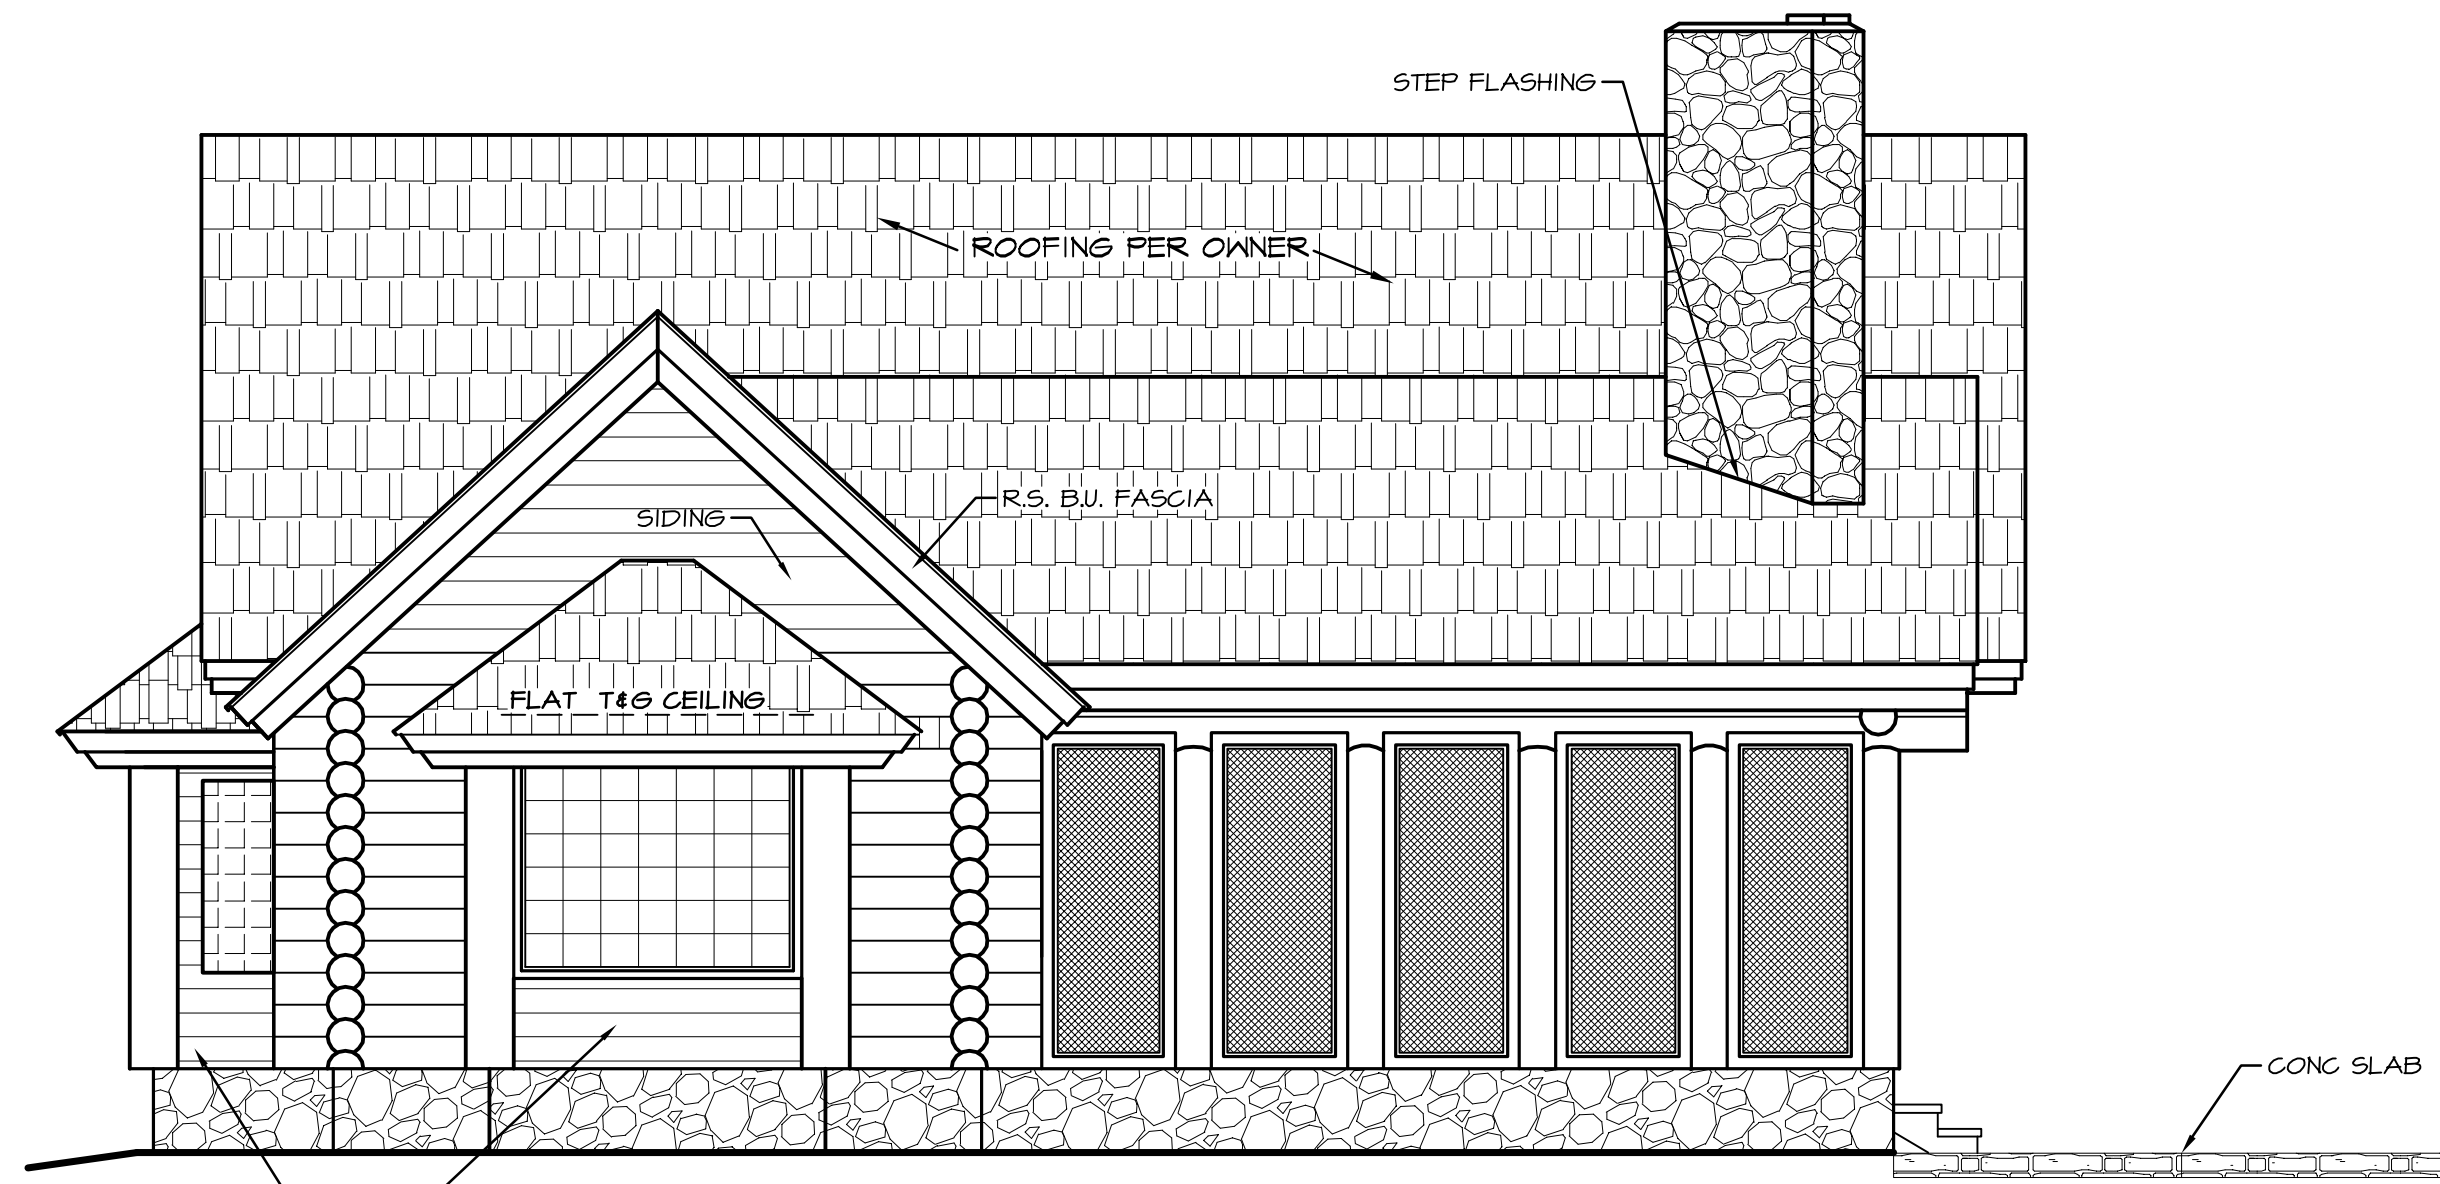


LEFT ELEVATION
SCALE: 1/4" = 1'-0"

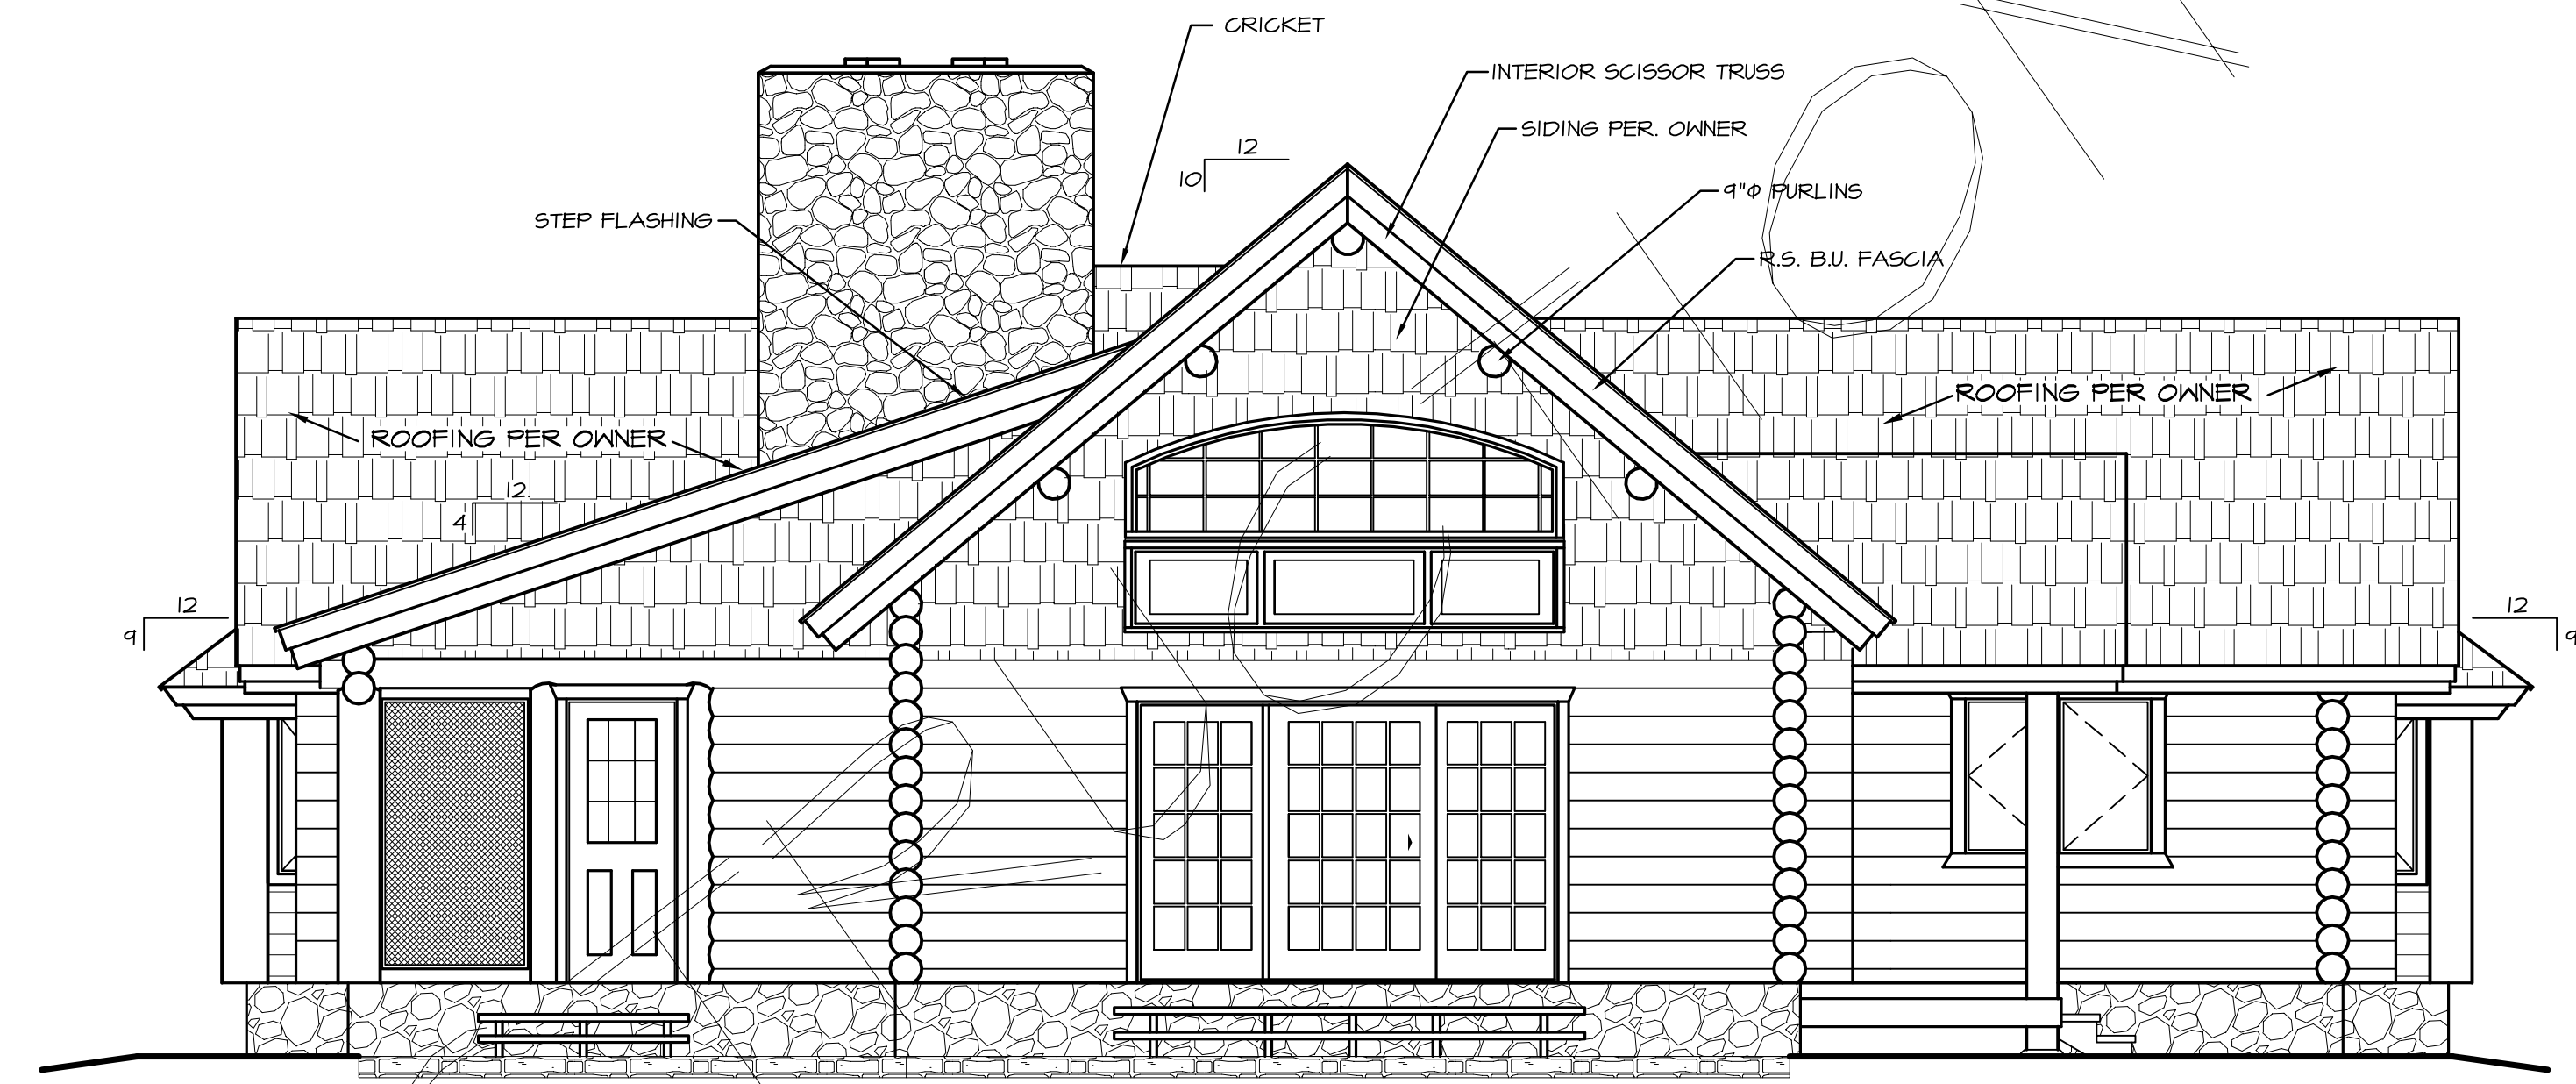


FRONT ELEVATION
SCALE: 1/4" = 1'-0"

APPROXIMATE FINAL GRADE SHOWN. ACTUAL FINAL GRADE TO BE DETERMINED ON SITE PER OWNER & BUILDER. SLOPE AWAY FROM STRUCTURE PER CODE.

THESE ELEVATIONS ARE GRAPHIC REPRESENTATIONS ONLY. REFER TO BUILDING SECTION PAGE(S) FOR ELEVATION DIMENSIONS, DETAILS & STACK HEIGHTS.

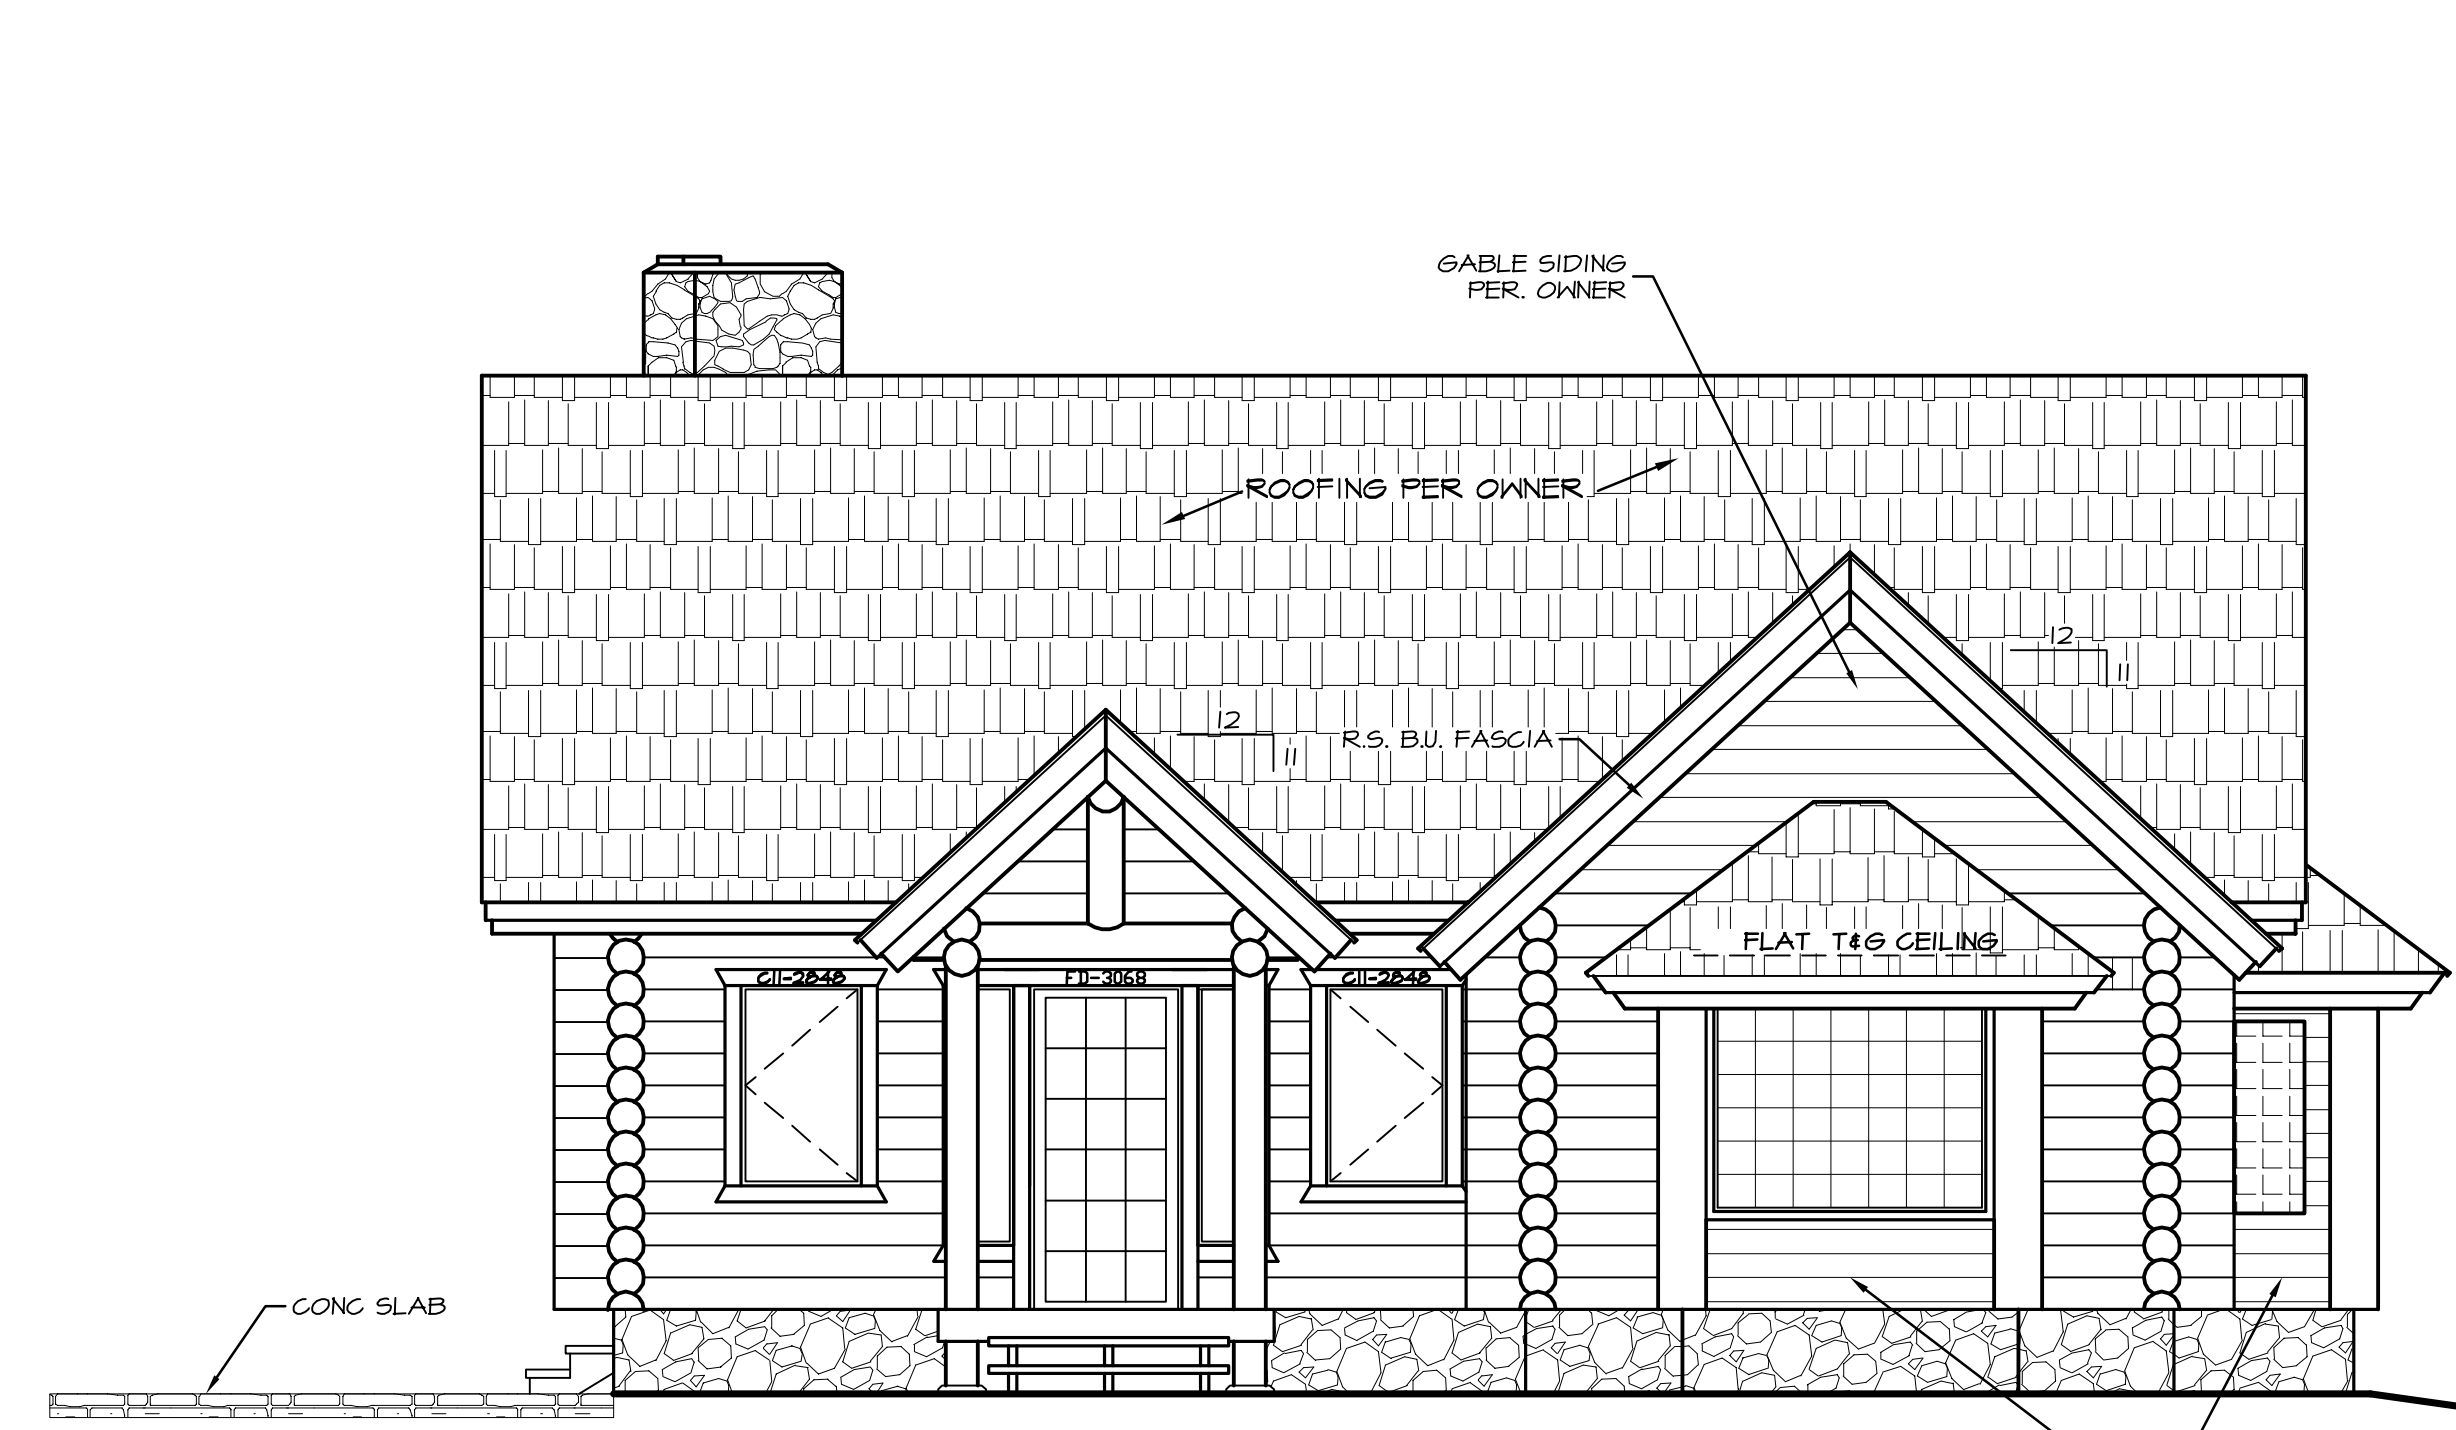

RIGHT ELEVATION
SCALE: 1/4" = 1'-0"

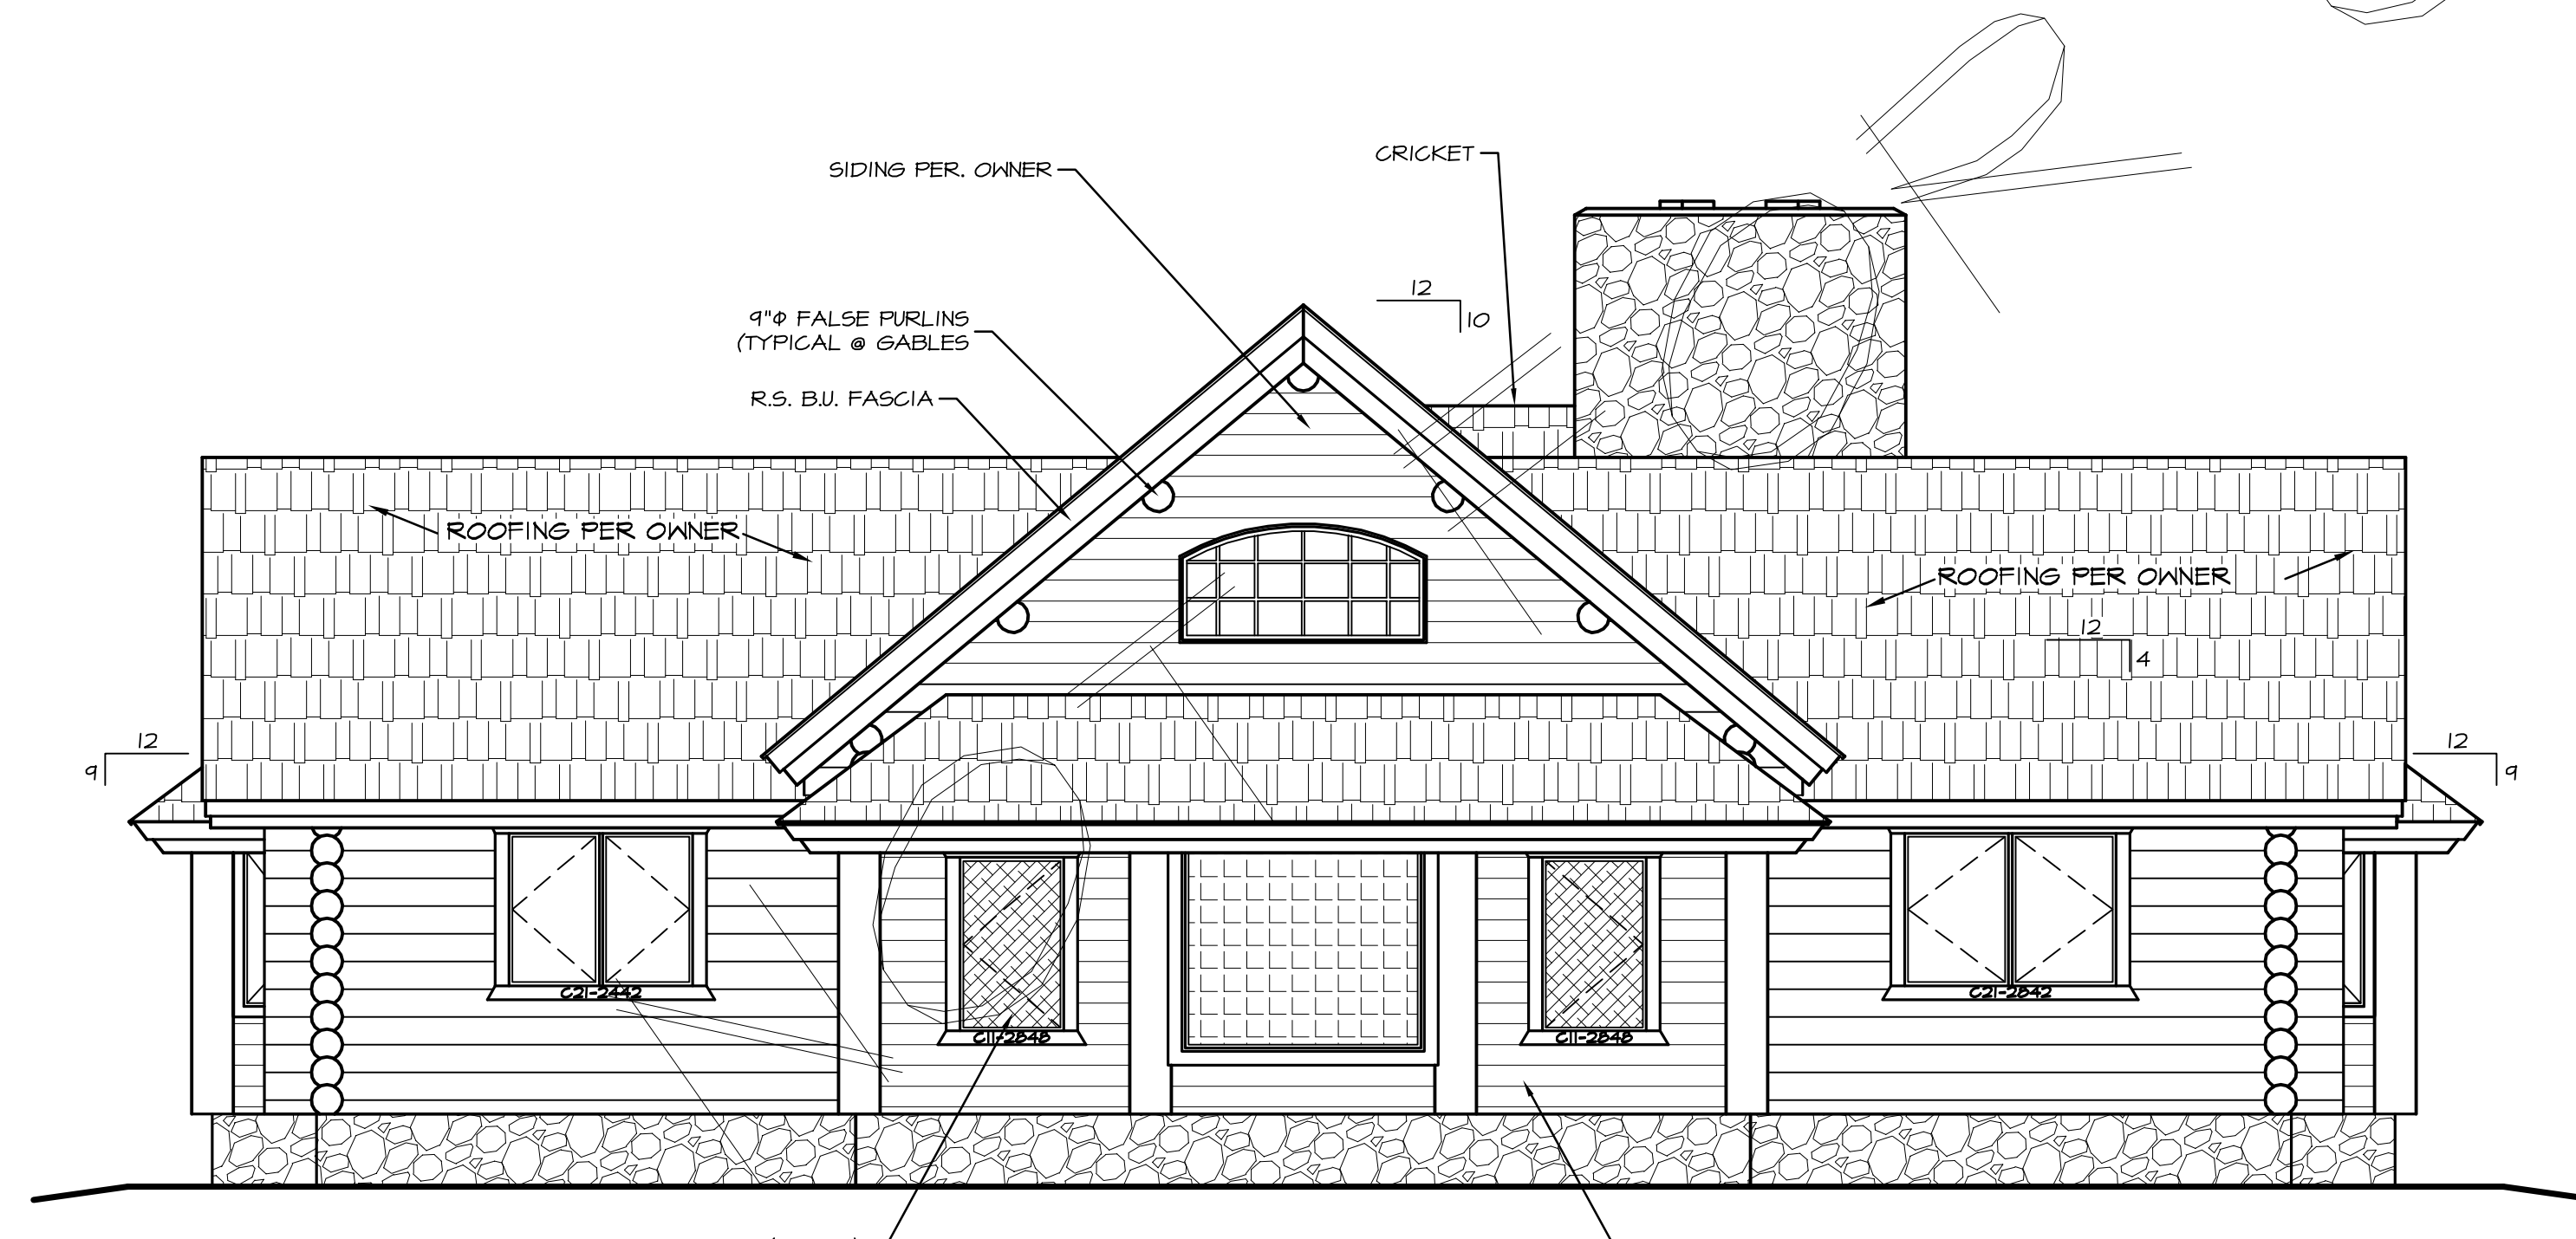

REAR ELEVATION
SCALE: 1/4" = 1'-0"

NOTE: EVERY EFFORT HAS BEEN MADE TO ASSURE THE ACCURACY OF DIMENSIONS AND DETAILS. HOWEVER, IT IS THE RESPONSIBILITY OF THE BUILDER TO VERIFY ALL MEASUREMENTS.

ALL WINDOW OPENINGS, LOG TRUSSES, LOG RAFTERS, POSTS AND GABLE ENDS REQUIRE FIELD TRIMMING.

THE SPIRIT RIVER
ELEVATIONS

QuickDraw Design
450 BROTHERS WAY
CONYERSVILLE, PA 16828
Phone # (408) 570-7046
Fax # (408) 570-7251

DATE	-
JOB #	-
LOG SIZE	9" φ
SHEET	2
	of
	8