


NOT
 EVERY
 ASURE
 AND
 VERIFY

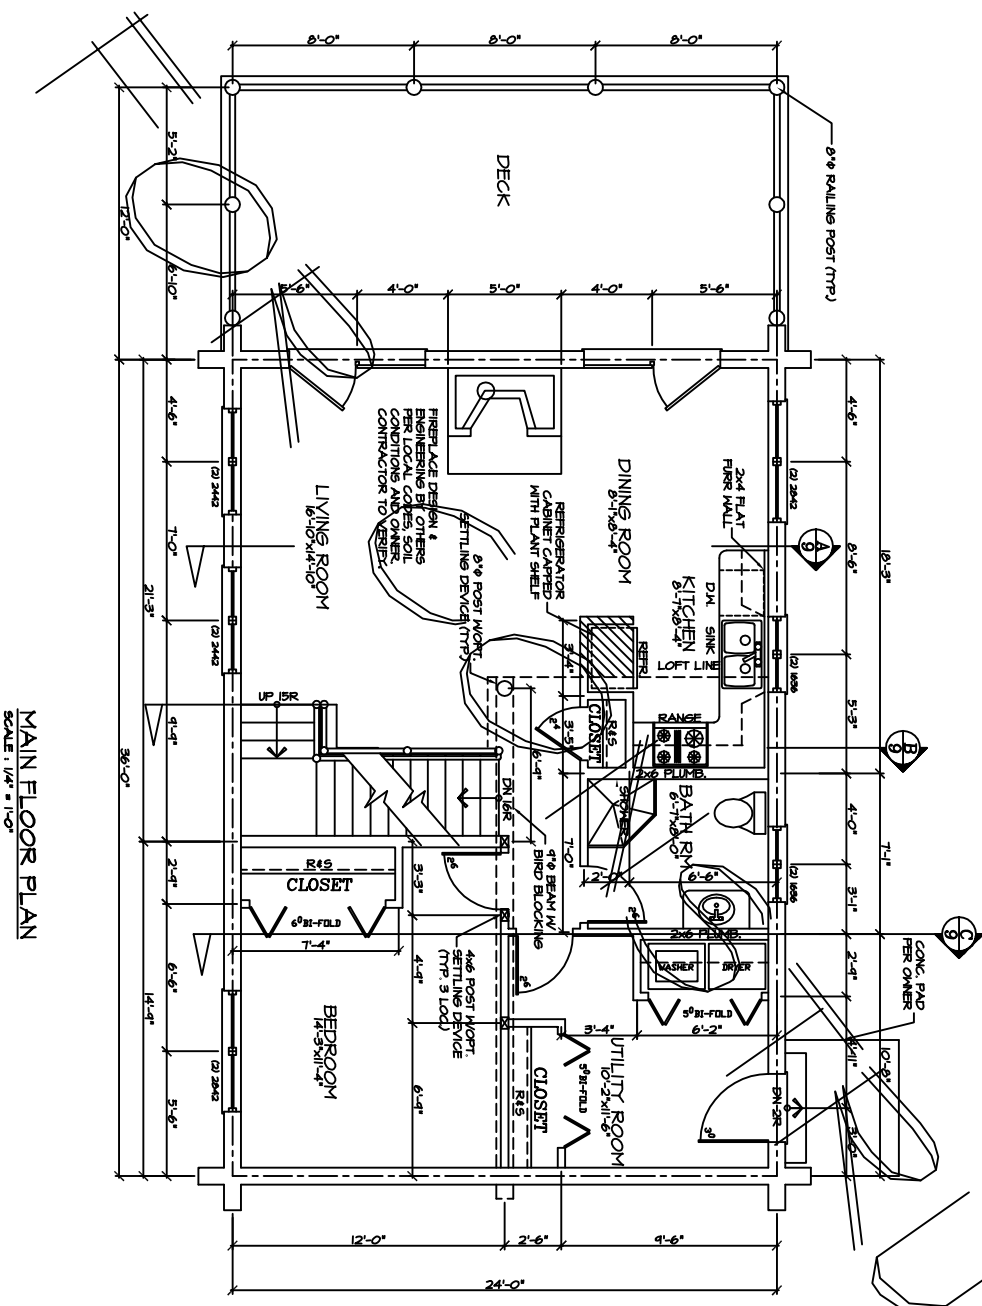

MAIN FLOOR PLAN
 SCALE: 1/4" = 1'-0"



NOT
 EVERY
 ASURE
 AND
 VERIFY

NOTE:
 EVERY
 ASURE
 AND
 VERIFY

SQUARE FOOTAGE:	
MAIN FLOOR:	864 SQ. FT.
UPPER FLOOR:	448 SQ. FT.
TOTAL:	1312 SQ. FT.
BASEMENT:	814 SQ. FT.

PER SPEC'S SHEET #1
ALL WINDOW OPENINGS, LOG TRUSSES, LOG RAFTERS, POSTS AND GABLE ENDS REQUIRE FIELD CUTTING.
SHEET 2 OF 10

NOTE:
 EVERY EFFORT HAS BEEN MADE TO
 ASSURE THE ACCURACY OF DIMENSIONS
 AND DETAILS HOWEVER IN THE
 FIELD THE CONTRACTOR SHALL BE REQUIRED TO
 VERIFY ALL MEASUREMENTS.

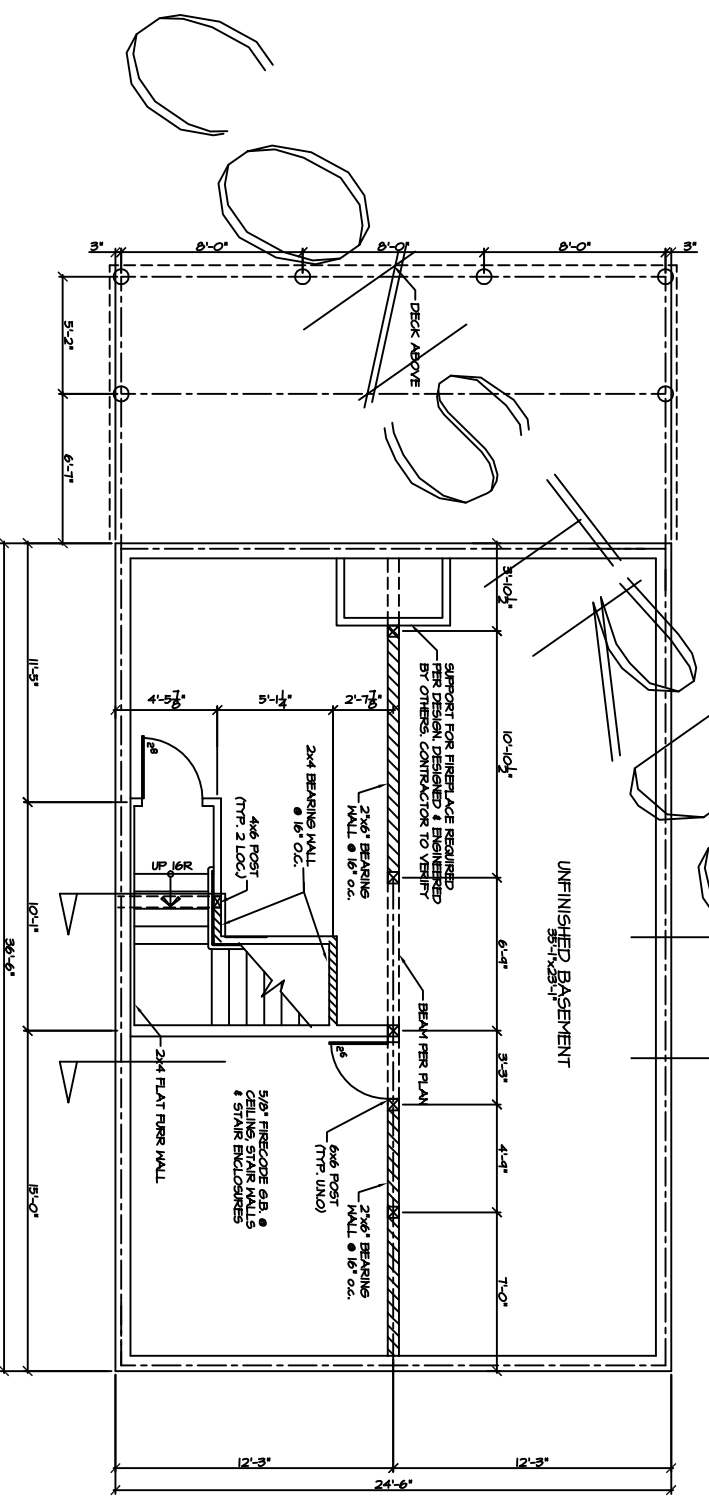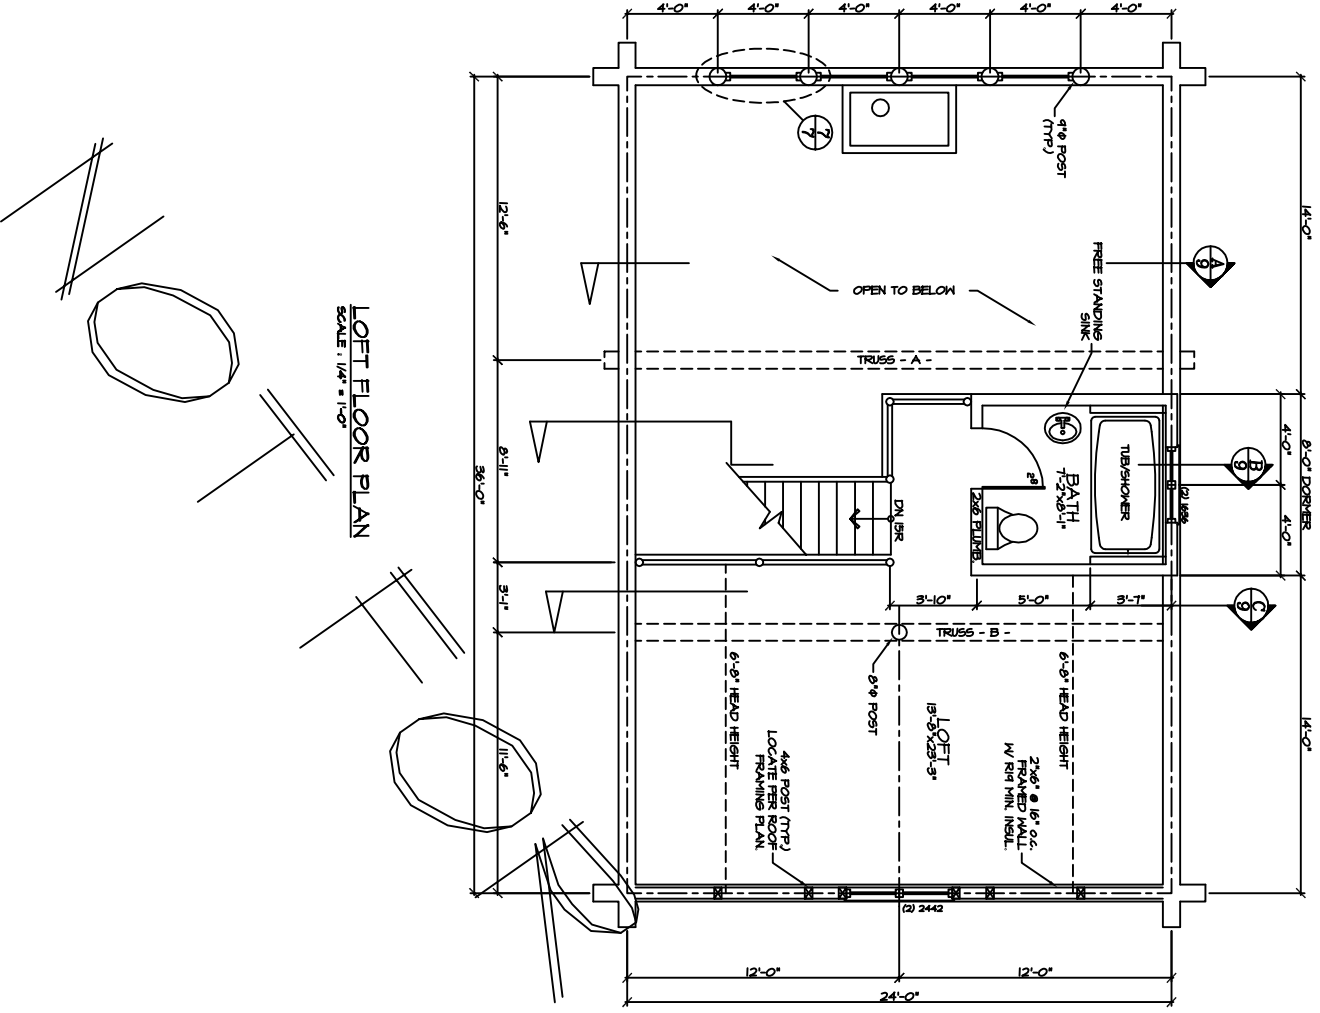

SQUARE FOOTAGE:	
MAIN FLOOR:	864 SQ. FT.
UPPER FLOOR:	448 SQ. FT.
TOTAL:	1312 SQ. FT.
BASEMENT:	814 SQ. FT.


PER SPEC'S SHEET #1
ALL WINDOW OPENINGS, LOG TRUSSES, LOG RAFTERS, POSTS AND GABLE ENDS REQUIRE FIELD CUTTING.

QuickDraw Design
 BRADLEY D. LETZIG
 brad@quickdrawdesign.net
 450 BROTHERS HAY
 CORVALLIS, MT 59828
 Phone # (406) 370-1046
 Fax # (866) 501-2284


THE WINIGAMI
 LOFT & BASEMENT FLOOR PLANS

DRAWN BY:	JS
REV.	


SHEET	3
OF	10

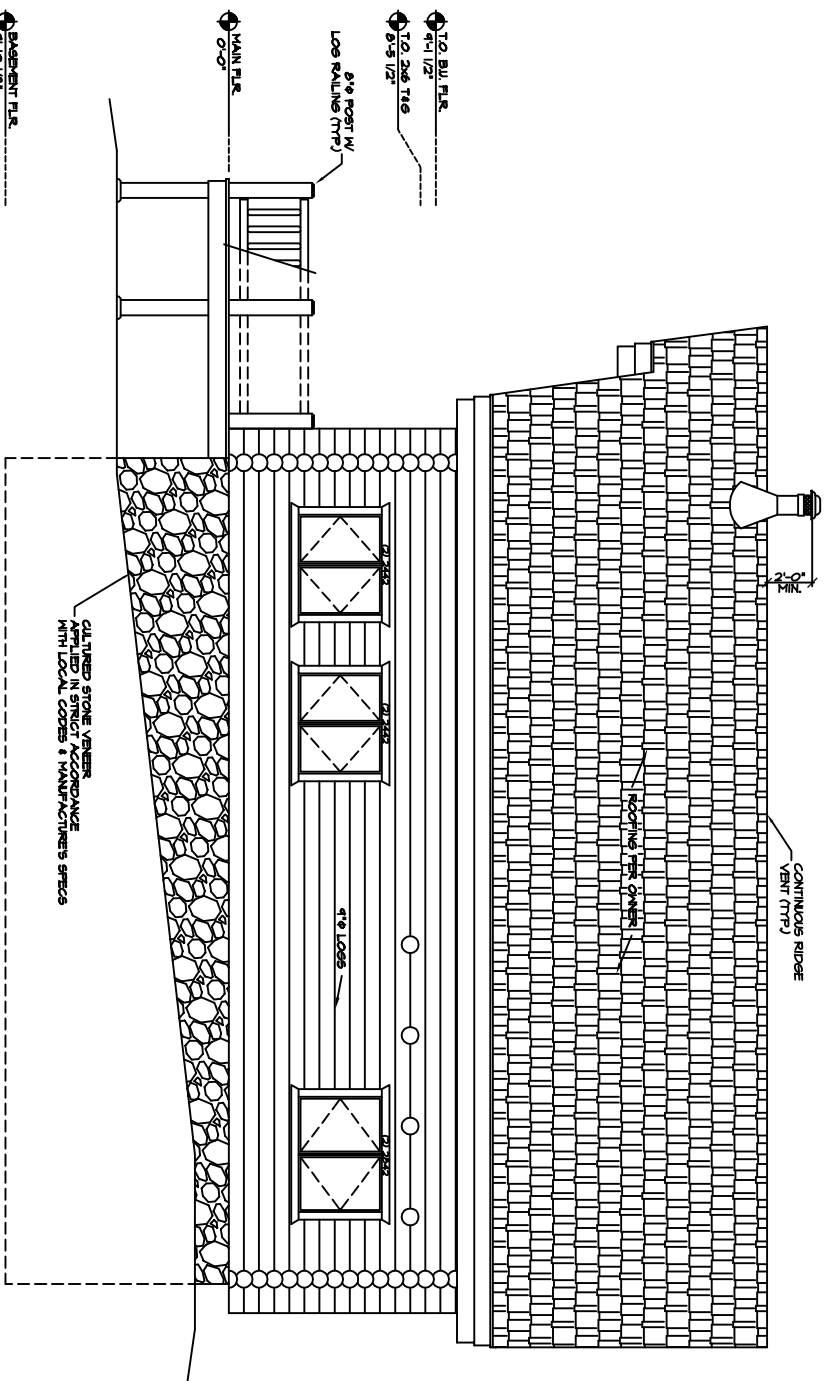


RIGHT ELEVATION
SCALE: 1/4" = 1'-0"

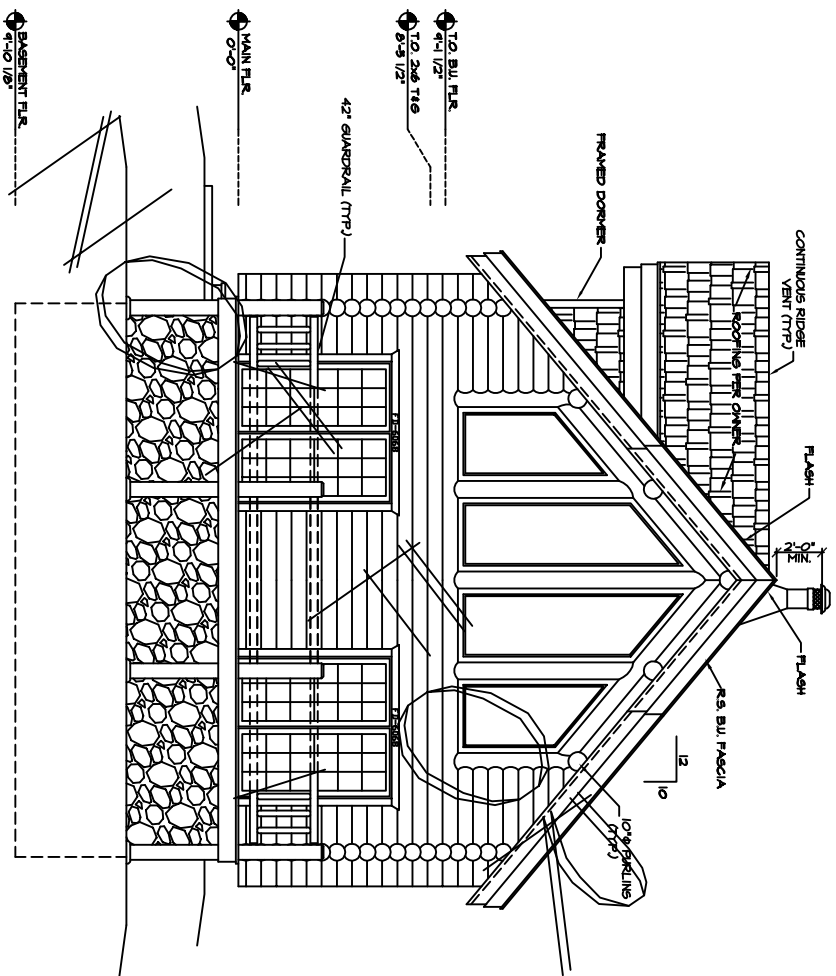

FRONT ELEVATION
SCALE: 1/4" = 1'-0"

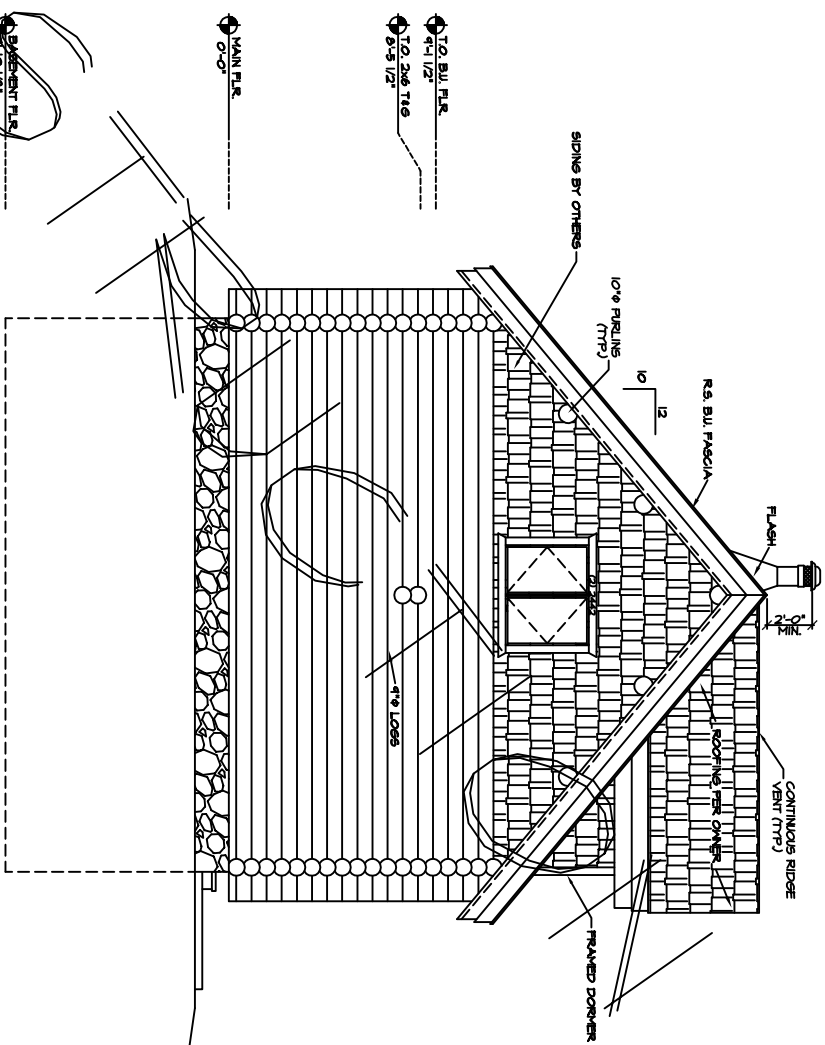

REAR ELEVATION
SCALE: 1/4" = 1'-0"

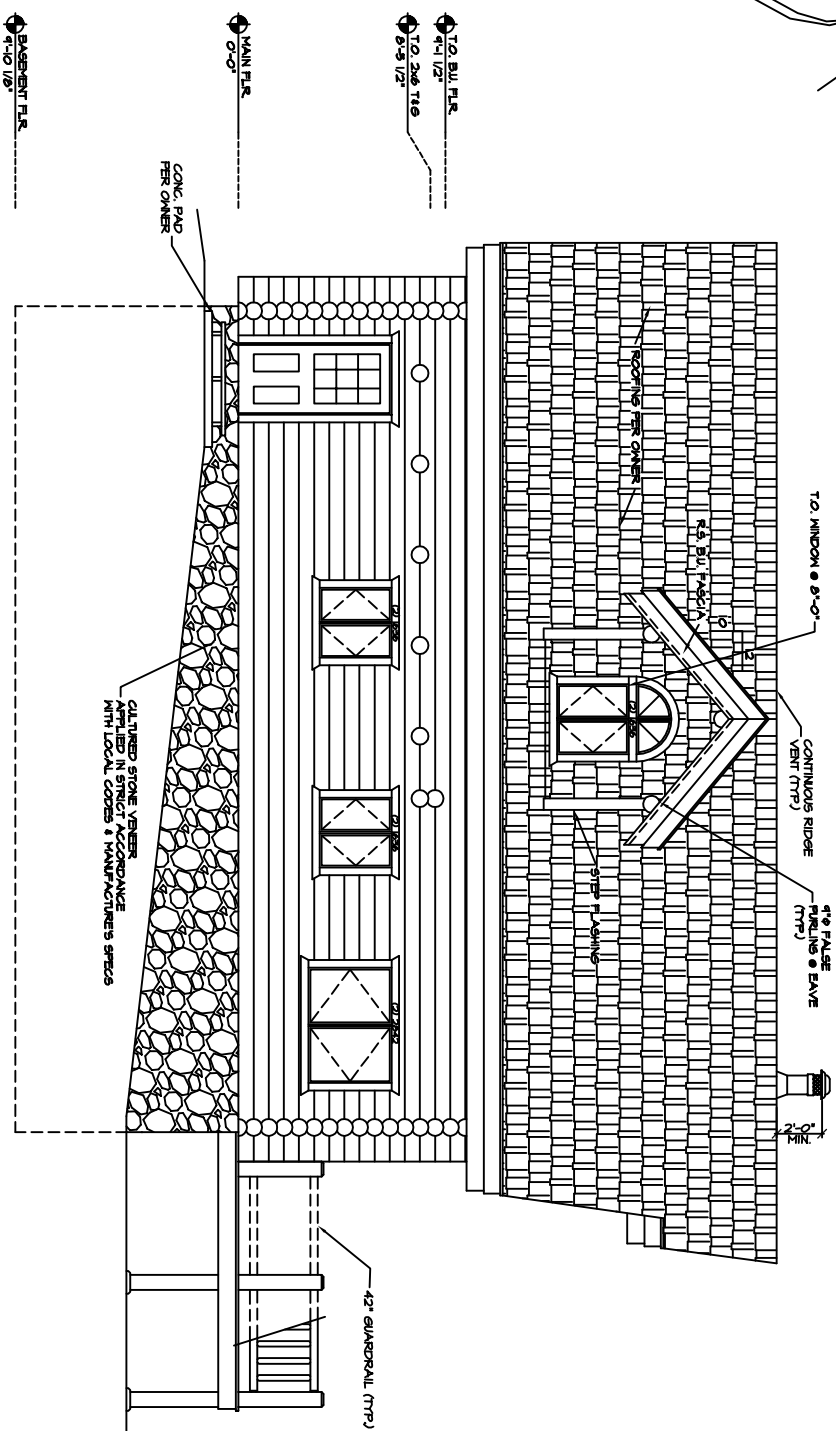

LEFT ELEVATION
SCALE: 1/4" = 1'-0"

COPIES

NOTE:
EVERY EFFORT HAS BEEN MADE TO
ASSURE THE ACCURACY OF DIMENSIONS
AND DETAILS, HOWEVER, IT IS THE
RESPONSIBILITY OF THE USER TO
VERIFY ALL MEASUREMENTS.

THE ELEVATION DRAWINGS ARE ONLY
GRAPHIC REPRESENTATIONS - REFER
TO THE BUILDING SECTION PAGES
FOR ACTUAL DIMENSIONS.
ALL WINDOW OPENINGS, LOG TRUSSES,
LOG RAFTERS, POSTS AND GABLE
ENDS REQUIRE FIELD CUTTING.

DATE		JOB #		LOG SIZE		SHEET	4	OF	10
QuickDraw Design BRADLEY D. LETZIG 450 BROTHERS HAY Phone # (406) 370-1046 brad@quickdrawdesign.net CORVALLIS, MT 59828 Fax # (866)501-2284									
THE MERRITT #1 ELEVATIONS					DRAWN BY: JS		REV.		