
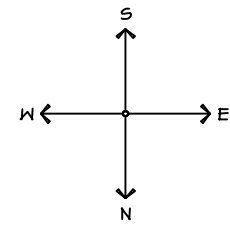


COPYRIGHTED BY QUICKDRAW DESIGN & DRAFTING (QDD). THIS DRAWING IS NOT TO BE REPRODUCED, COPIED, REPRODUCED, EITHER WHOLLY OR IN PART, OR TRANSMITTED IN ANY FORM OR BY ANY MEANS, ELECTRONIC OR MECHANICAL, INCLUDING PHOTOCOPYING, RECORDING, OR BY ANY INFORMATION STORAGE AND RETRIEVAL SYSTEM, WITHOUT THE WRITTEN PERMISSION OF THE COPYRIGHT HOLDER, QUICKDRAW DESIGN & DRAFTING. ANY REVISIONS OR DISCREPANCIES TO QDD BEFORE START OF CONSTRUCTION. DO NOT SCALE DRAWINGS. QDD IS NOT RESPONSIBLE FOR ERRORS DUE TO SCALED DRAWINGS. REFER ANY QUESTIONS OR DISCREPANCIES TO QDD BEFORE START OF CONSTRUCTION.

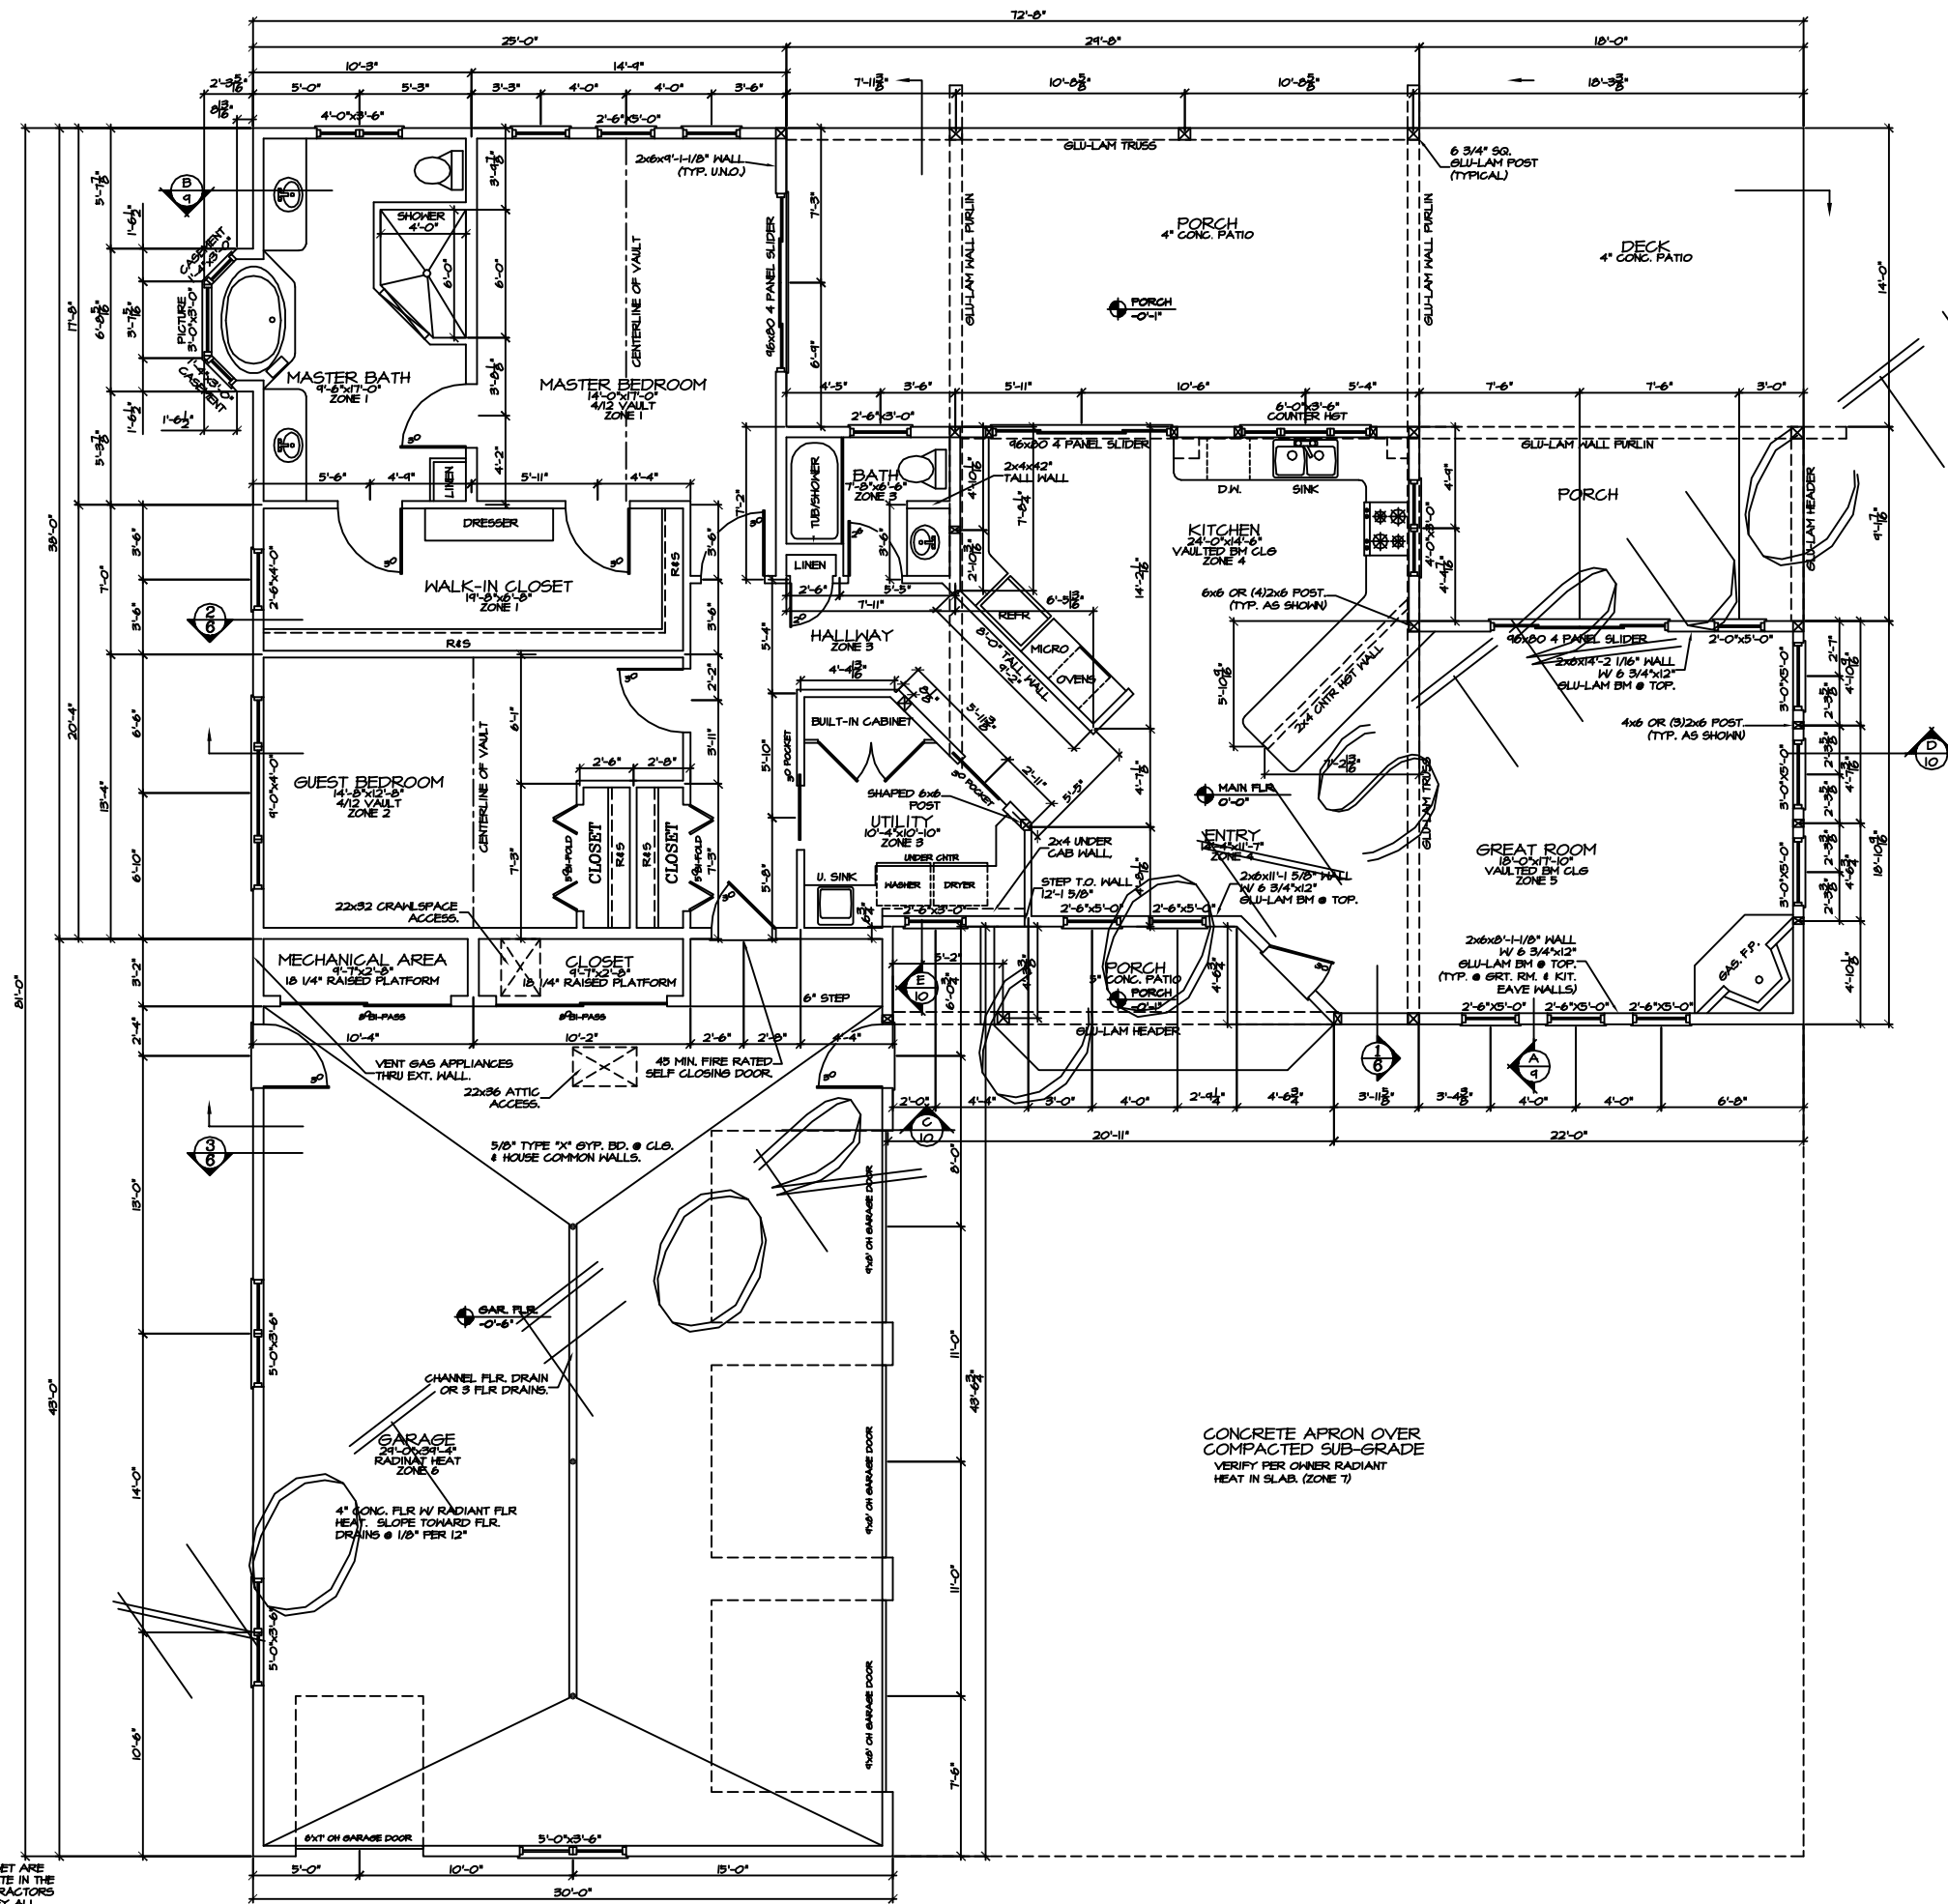

FLOOR PLAN
SCALE: 1/4" = 1'-0"

| | |
|-----------------|--------------|
| SQUARE FOOTAGE: | 2031 SQ. FT. |
| GARAGE: | 1290 SQ. FT. |


CONTRACTOR NOTE:
THE SPECIFICATIONS, WITHIN THIS PLAN SET ARE ACCURATE AS OF THE MOST RECENT DATE IN THE TITLE BLOCK. HOWEVER IT IS THE CONTRACTORS RESPONSIBILITY TO CONFIRM AND VERIFY ALL MEASUREMENTS & SPECIFICATIONS.

| | |
|--|---------|
| REV. | REV. |
| BDL | |
| DRAWN BY: BDL | |
| THE WILLOW CREEK | |
| FLOOR PLAN | |
| QuickDraw Design & Drafting | |
| Phone # (406) 570-7046 Fax # (406) 570-2284 | |
| BRADLEY D. LETZIG CORVALLIS, OR 97331 | |
| DATE | 1-11-06 |
| JOB # | 2505 |
| FRAMING | 2x6 |
| SHEET | 2 of 9 |


COPYRIGHTED BY QUICKDRAW DRAFTING. THIS DRAWING IS NOT TO BE USED FOR MAKING ANY REPRODUCTION THEREOF, OR FOR CONTRACTING ANY BUILDING WITHOUT FIRST OBTAINING THE WRITTEN PERMISSION OF THE COPYRIGHT HOLDER, QUICKDRAW DESIGN & DRAFTING (QDD).

DO NOT SCALE DRAWINGS. QDD IS NOT RESPONSIBLE FOR ERRORS DUE TO SCALED DRAWINGS.

REFER ANY QUESTIONS OR DISCREPANCIES TO QDD BEFORE START OF CONSTRUCTION.

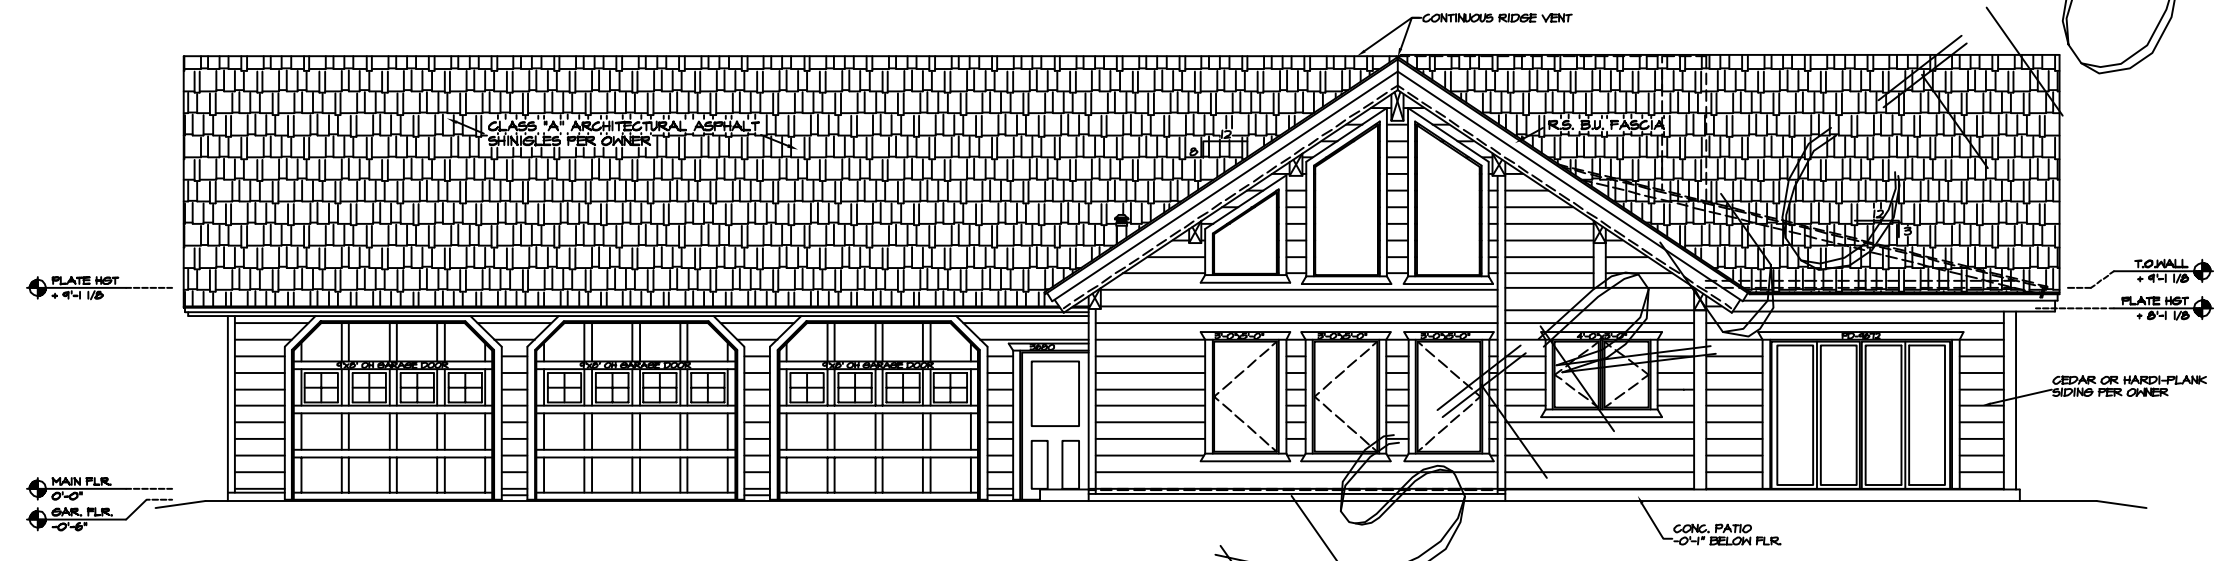

FRONT ELEVATION (FACES WEST)
SCALE: 1/4" = 1'-0"

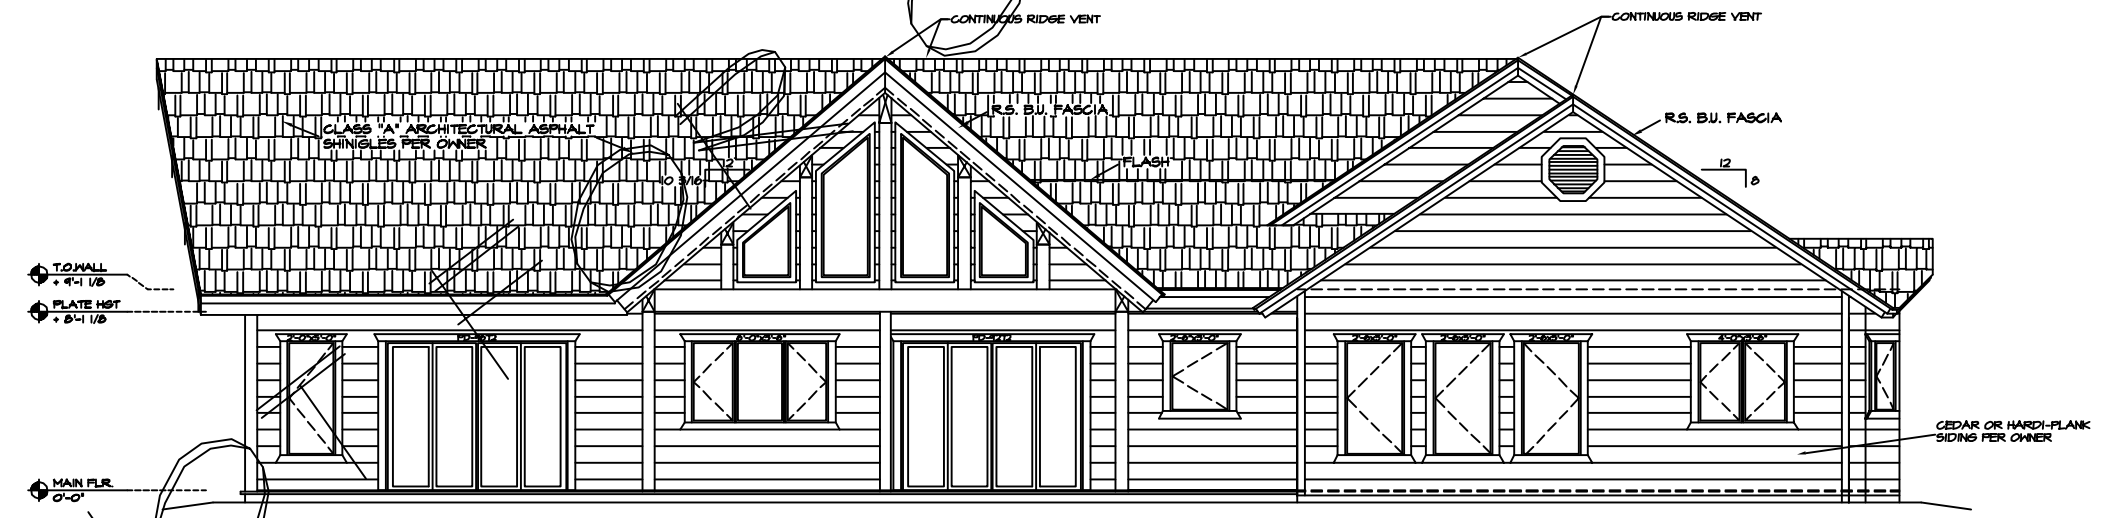

RIGHT SIDE ELEVATION (FACES SOUTH)
SCALE: 1/4" = 1'-0"

CONTRACTOR NOTE:
THE SPECIFICATIONS, WITHIN THIS PLAN SET ARE ACCURATE AS OF THE MOST RECENT DATE IN THE TITLE BLOCK. HOWEVER IT IS THE CONTRACTORS RESPONSIBILITY TO CONFIRM AND VERIFY ALL MEASUREMENTS & SPECIFICATIONS.

APPROXIMATE FINAL GRADE SHOWN. ACTUAL FINAL GRADE TO BE DETERMINED ON SITE PER OWNER & BUILDER. SLOPE AWAY FROM STRUCTURE PER CODE.


THESE ELEVATIONS ARE GRAPHIC REPRESENTATIONS ONLY. REFER TO BUILDING SECTION PAGE(S) FOR ELEVATION DIMENSIONS, DETAILS & STACK HEIGHTS.

| | |
|---|---------|
| REV. | |
| REV. | |
| DRAWN BY: | BDL |
| THE WILLOW CREEK FRONT & RIGHT SIDE ELEVATIONS | |
| QuickDraw Design & Drafting Phone # (409) 870-7046 Fax # (409) 507-2284 | |
| 450 BROTHERS WAY CORVALLIS, VT 56028 | |
| BRADLEY D. LETZIG brad@quickdrawdesign.com | |
| DATE | 1-11-06 |
| JOB # | 2505 |
| FRAMING | 2x6 |
| SHEET | 3 |
| OF | 11 |


COPYRIGHTED BY QUICKDRAW DRAFTING. THIS DRAWING IS NOT TO BE USED FOR MAKING ANY REPRODUCTION THEREOF, OR FOR CONTRACTING ANY BUILDING WITHOUT FIRST OBTAINING THE WRITTEN PERMISSION OF THE COPYRIGHT HOLDER, QUICKDRAW DESIGN & DRAFTING (GDD).

DO NOT SCALE DRAWINGS. GDD IS NOT RESPONSIBLE FOR ERRORS DUE TO SCALED DRAWINGS.

REFER ANY QUESTIONS OR DISCREPANCIES TO GDD BEFORE START OF CONSTRUCTION.

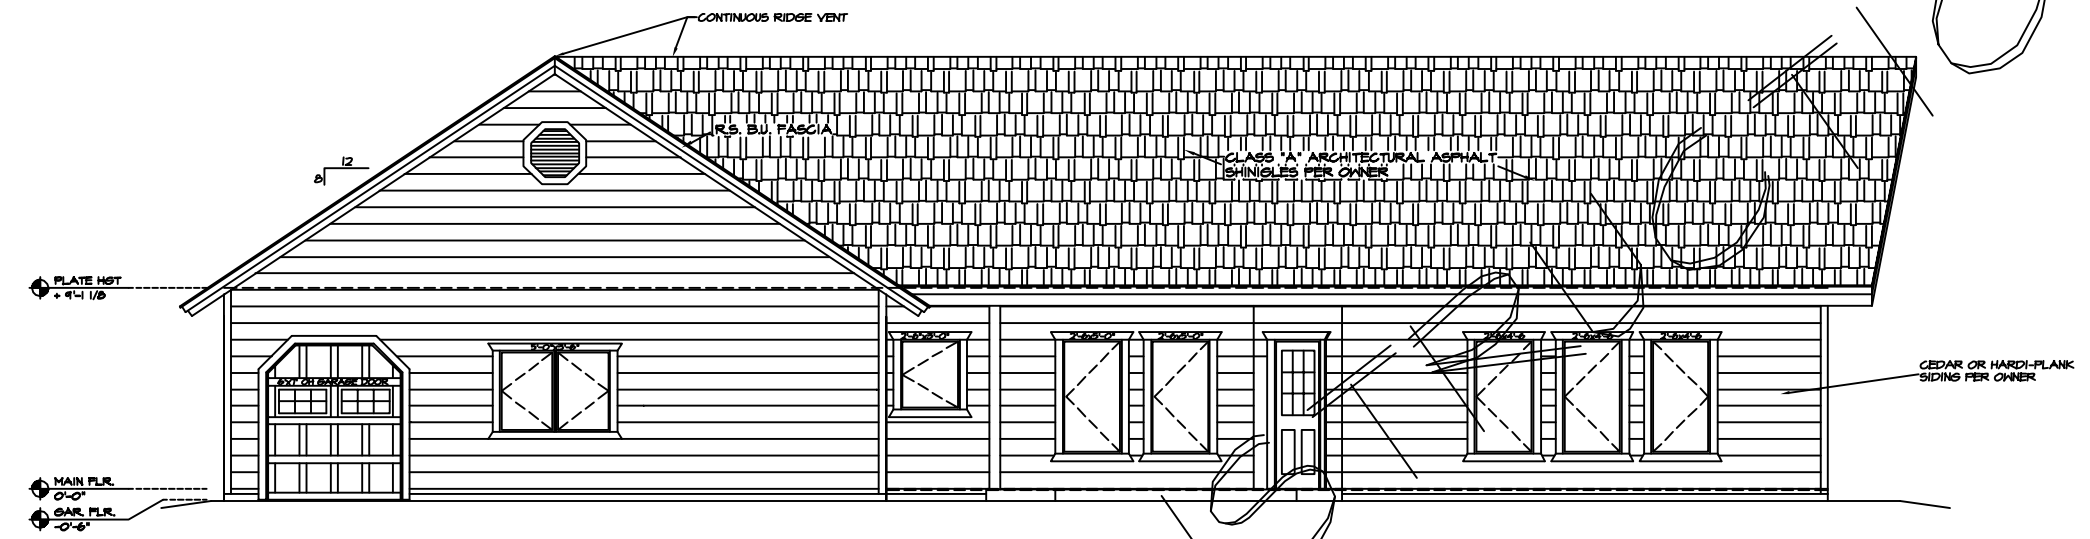

LEFT SIDE ELEVATION (FACES NORTH)
SCALE: 1/4" = 1'-0"

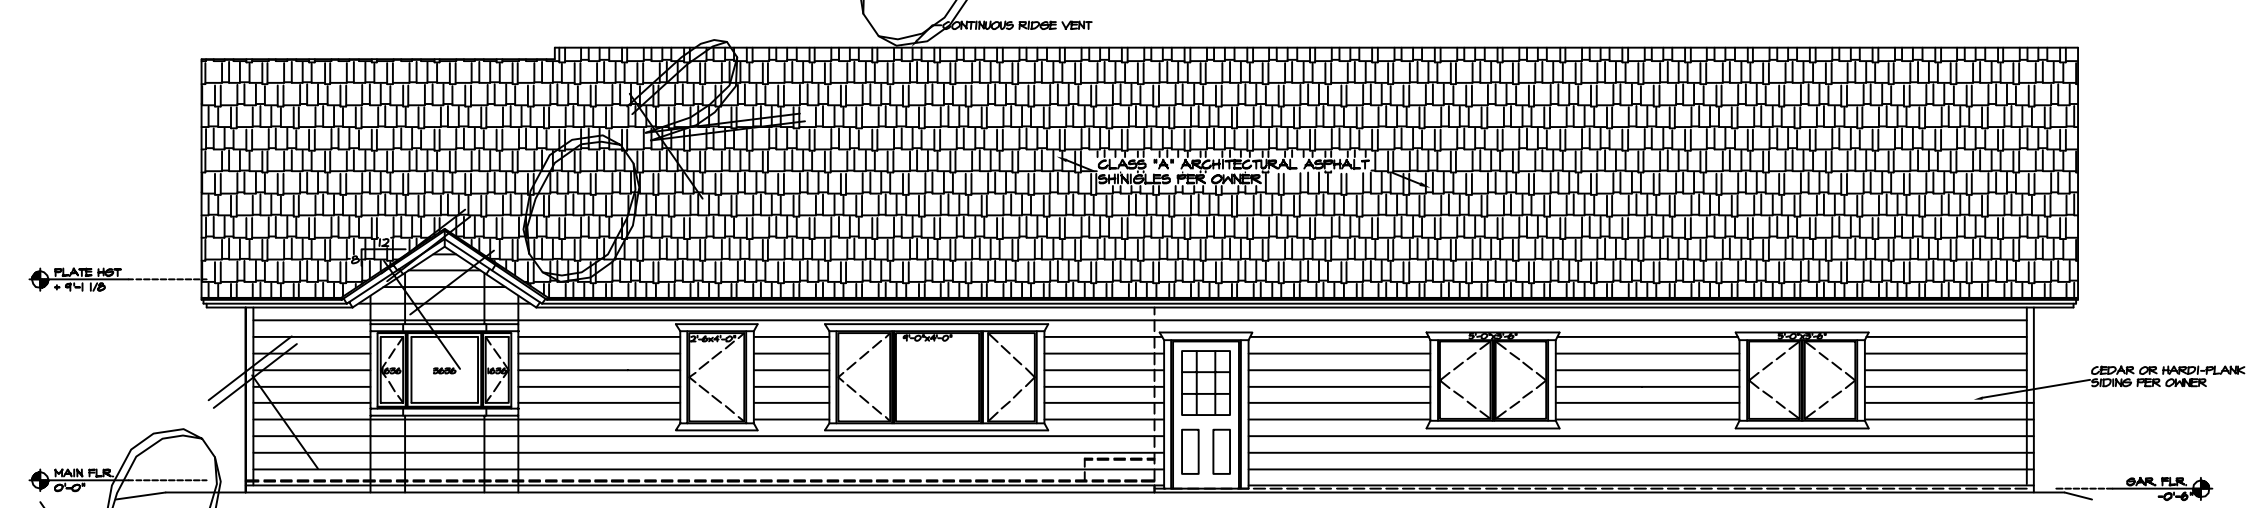

REAR ELEVATION (FACES EAST)
SCALE: 1/4" = 1'-0"

CONTRACTOR NOTE:
THE SPECIFICATIONS, WITHIN THIS PLAN SET ARE ACCURATE AS OF THE MOST RECENT DATE IN THE TITLE BLOCK. HOWEVER IT IS THE CONTRACTORS RESPONSIBILITY TO CONFIRM AND VERIFY ALL MEASUREMENTS & SPECIFICATIONS.

APPROXIMATE FINAL GRADE SHOWN. ACTUAL FINAL GRADE TO BE DETERMINED ON SITE PER OWNER & BUILDER. SLOPE AWAY FROM STRUCTURE PER CODE.

THESE ELEVATIONS ARE GRAPHIC REPRESENTATIONS ONLY. REFER TO BUILDING SECTION PAGE(S) FOR ELEVATION DIMENSIONS, DETAILS & STACK HEIGHTS.

| | |
|---|---------|
| REV. | REV. |
| BDL | |
| THE WILLOW CREEK REAR AND LEFT SIDE ELEVATIONS | |
| QuickDraw Design & Drafting Phone # (408) 870-7046 Fax # (408) 507-2284 | |
| 480 BROTHERS WAY CORVALLIS, OR 97331 | |
| DATE | 1-11-06 |
| JOB # | 2505 |
| FRAMING | 2x6 |
| SHEET | 4 |
| OF | 11 |