


COPYRIGHTED BY QUICKDRAW DRAFTING. THIS DRAWING IS NOT TO BE USED FOR MAKING ANY REPRODUCTION THEREOF, OR FOR CONTRACTING ANY BUILDING WITHOUT FIRST OBTAINING THE WRITTEN PERMISSION OF THE COPYRIGHT HOLDER, QUICKDRAW DESIGN & DRAFTING (QDD).

DO NOT SCALE DRAWINGS. QDD IS NOT RESPONSIBLE FOR ERRORS DUE TO SCALED DRAWINGS.


REFER ANY QUESTIONS OR DISCREPANCIES TO QDD BEFORE START OF CONSTRUCTION.

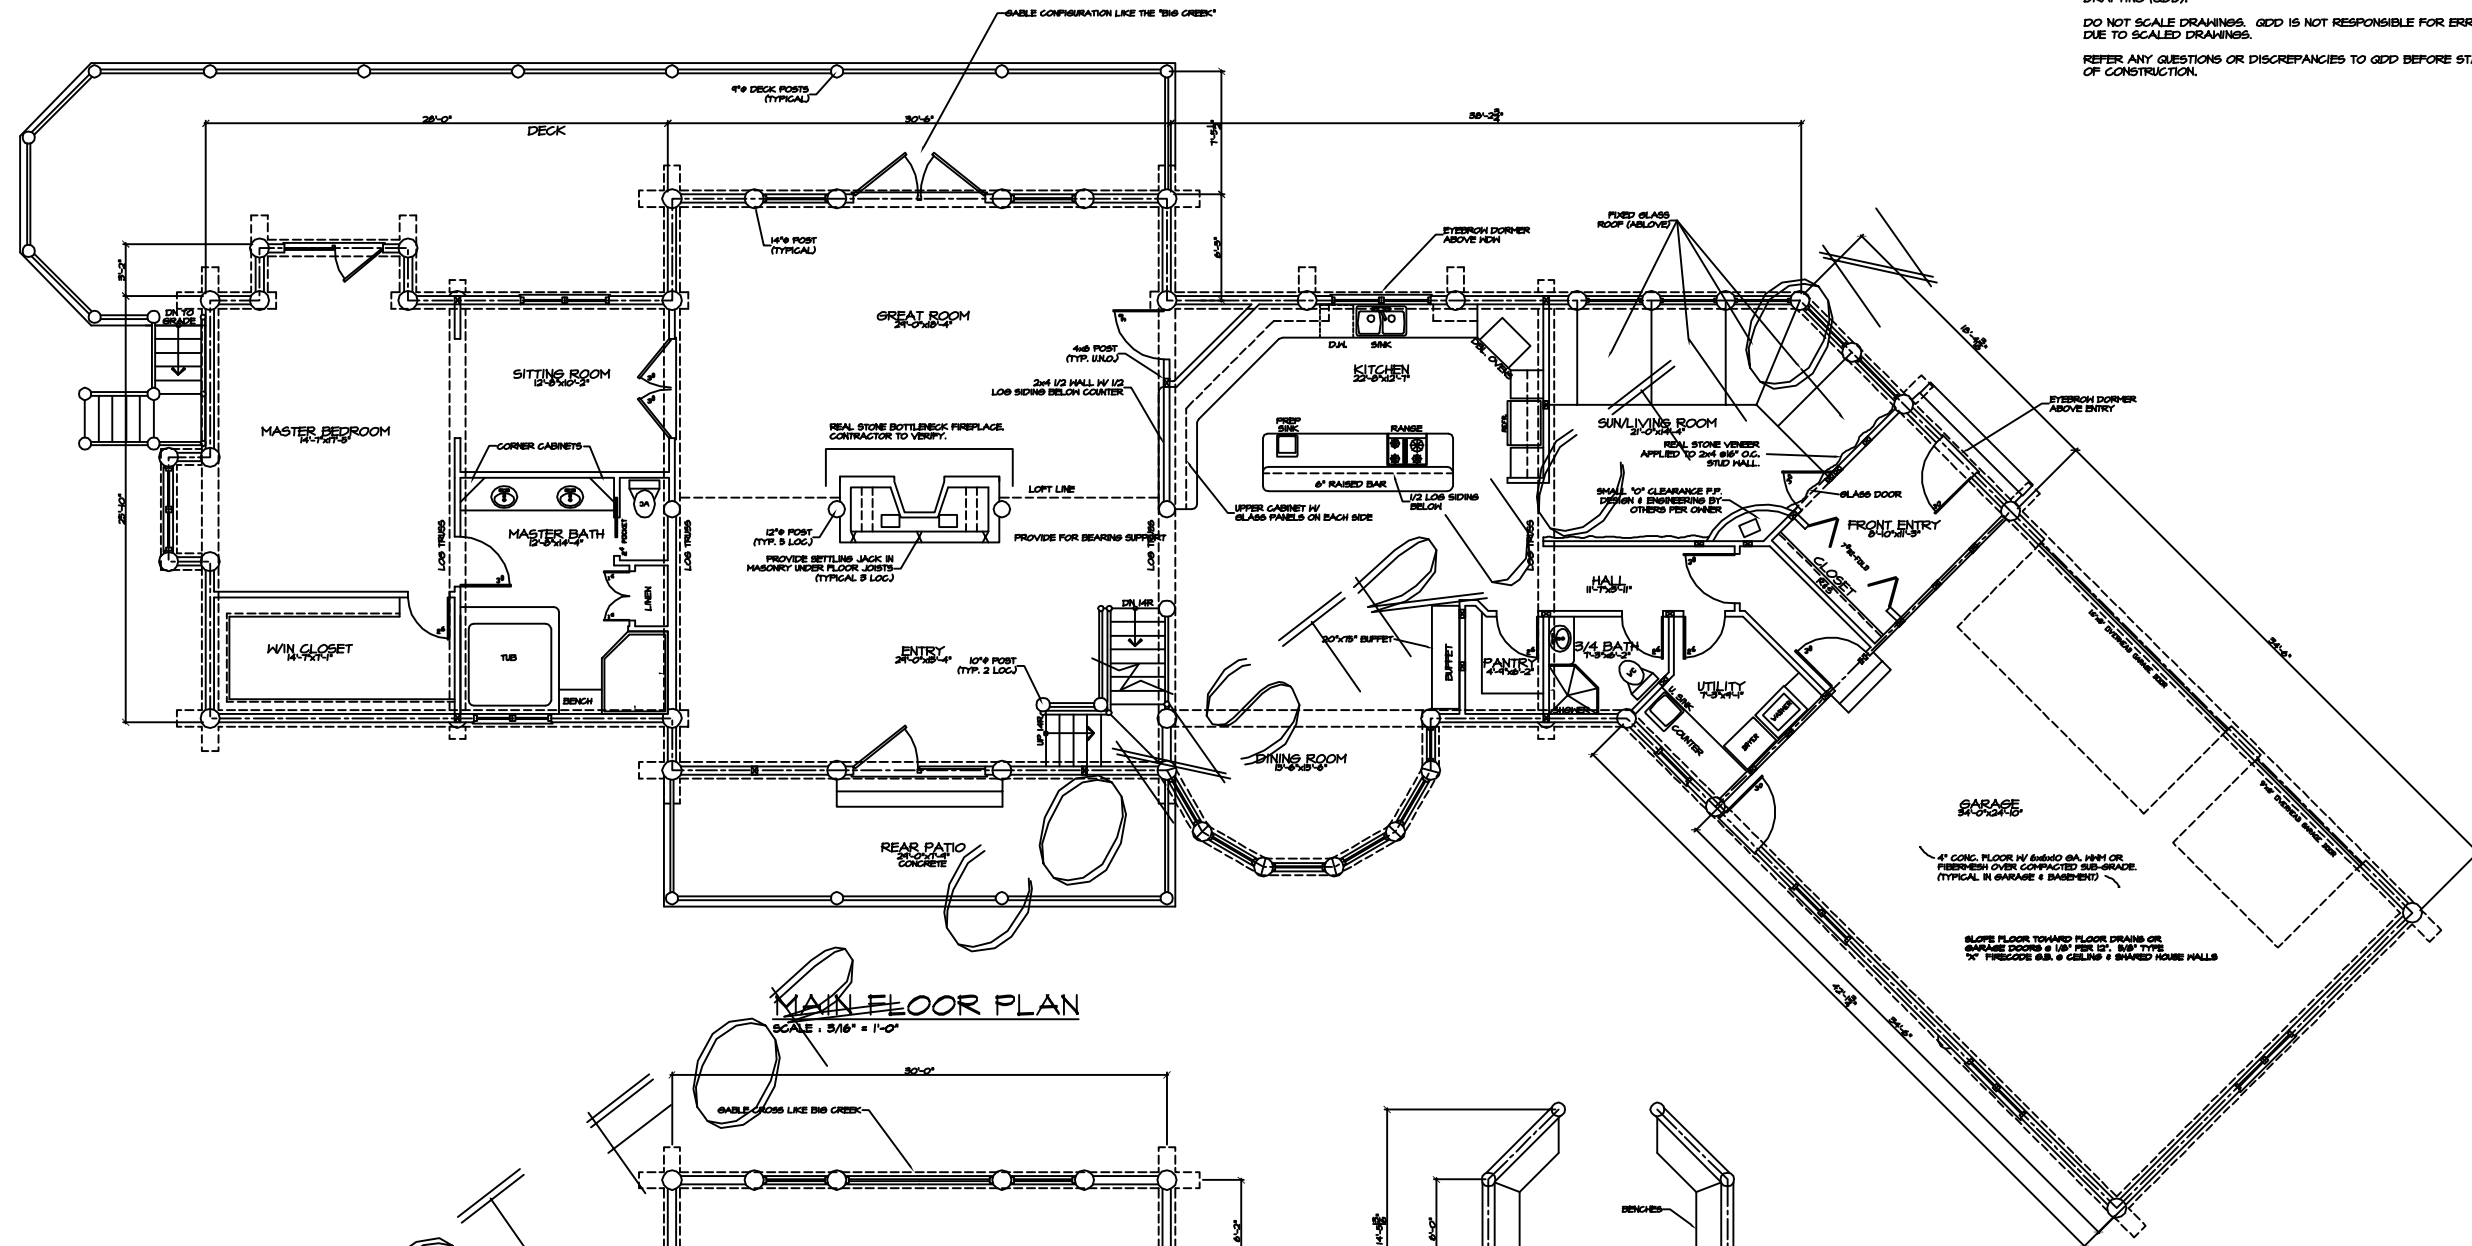


MAIN FLOOR PLAN
SCALE: 3/8" = 1'-0"

NOTE


**PRE-ENGINEERED DRAWINGS
NOT FOR CONSTRUCTION**
SIZE AND SERIES OF STRUCTURAL MEMBERS MAY
CHANGE PER ENGINEERED CONSTRUCTION DRAWINGS

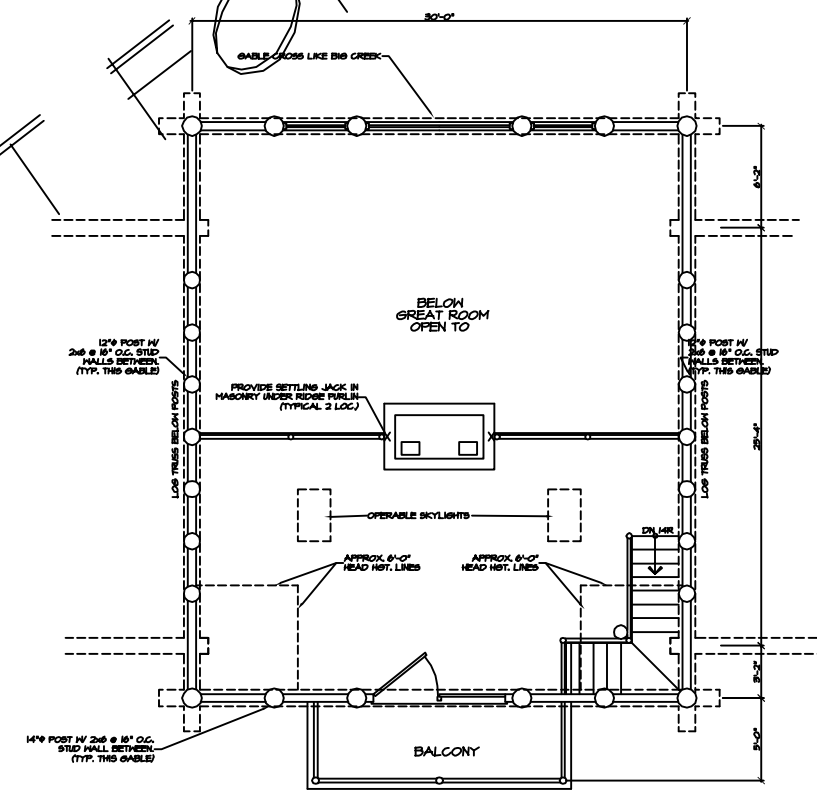


LOFT FLOOR PLAN
SCALE: 3/8" = 1'-0"

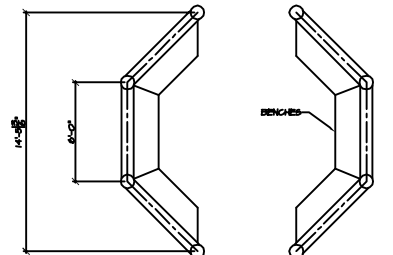

FLOOR PLAN
SCALE: 1/4" = 1'-0"

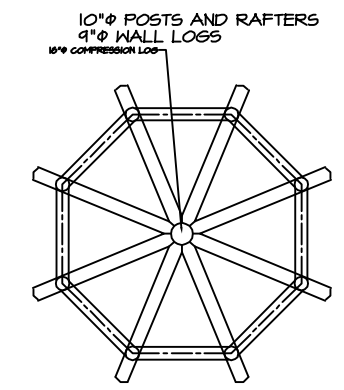

ROOF FRAMING PLAN
SCALE: 1/4" = 1'-0"

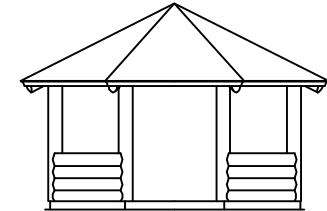

ELEVATION
SCALE: 1/4" = 1'-0"

SQUARE FOOTAGE:

MAIN FLOOR	3151 SQ. FT.
LOFT FLOOR	1845 SQ. FT.
BASEMENT FLOOR	1845 SQ. FT.
TOTAL	5442 SQ. FT.
UNFINISHED	542 SQ. FT.

ALL WINDOW OPENINGS, LOG TRUSSES,
LOG RAFTERS, POSTS AND GABLE
ENDS REQUIRE FIELD CUTTING.

NOTE:
EVERY EFFORT HAS BEEN MADE TO
ASSURE THE ACCURACY OF DIMENSIONS
AND DETAILS, HOWEVER, IT IS THE
RESPONSIBILITY OF THE BUILDER TO
VERIFY ALL MEASUREMENTS.

REV.	REV.
BDL	
THE CASTLE MOUNTAIN MAIN FLOOR PLAN	
QuickDraw Design & Drafting	
450 BROTHERS WAY CORVALLIS, MT 59828 Phone # (406) 370-7046 Fax # (406) 371-2284	
DATE	
JOB #	
LOG SIZE	12" φ
	14" φ
SHEET	1 of 1


**PRE-ENGINEERED DRAWINGS
NOT FOR CONSTRUCTION**

SIZE AND SERIES OF STRUCTURAL MEMBERS MAY
CHANGE PER ENGINEERED CONSTRUCTION DRAWINGS

COPYRIGHTED BY QUICKDRAW DRAFTING. THIS DRAWING IS NOT TO
BE USED FOR MAKING ANY REPRODUCTION THEREOF, OR FOR
CONTRACTING ANY BUILDING WITHOUT FIRST OBTAINING THE WRITTEN
PERMISSION OF THE COPYRIGHT HOLDER, QUICKDRAW DESIGN &
DRAFTING (QDD).

DO NOT SCALE DRAWINGS. QDD IS NOT RESPONSIBLE FOR ERRORS
DUE TO SCALED DRAWINGS.

REFER ANY QUESTIONS OR DISCREPANCIES TO QDD BEFORE START
OF CONSTRUCTION.

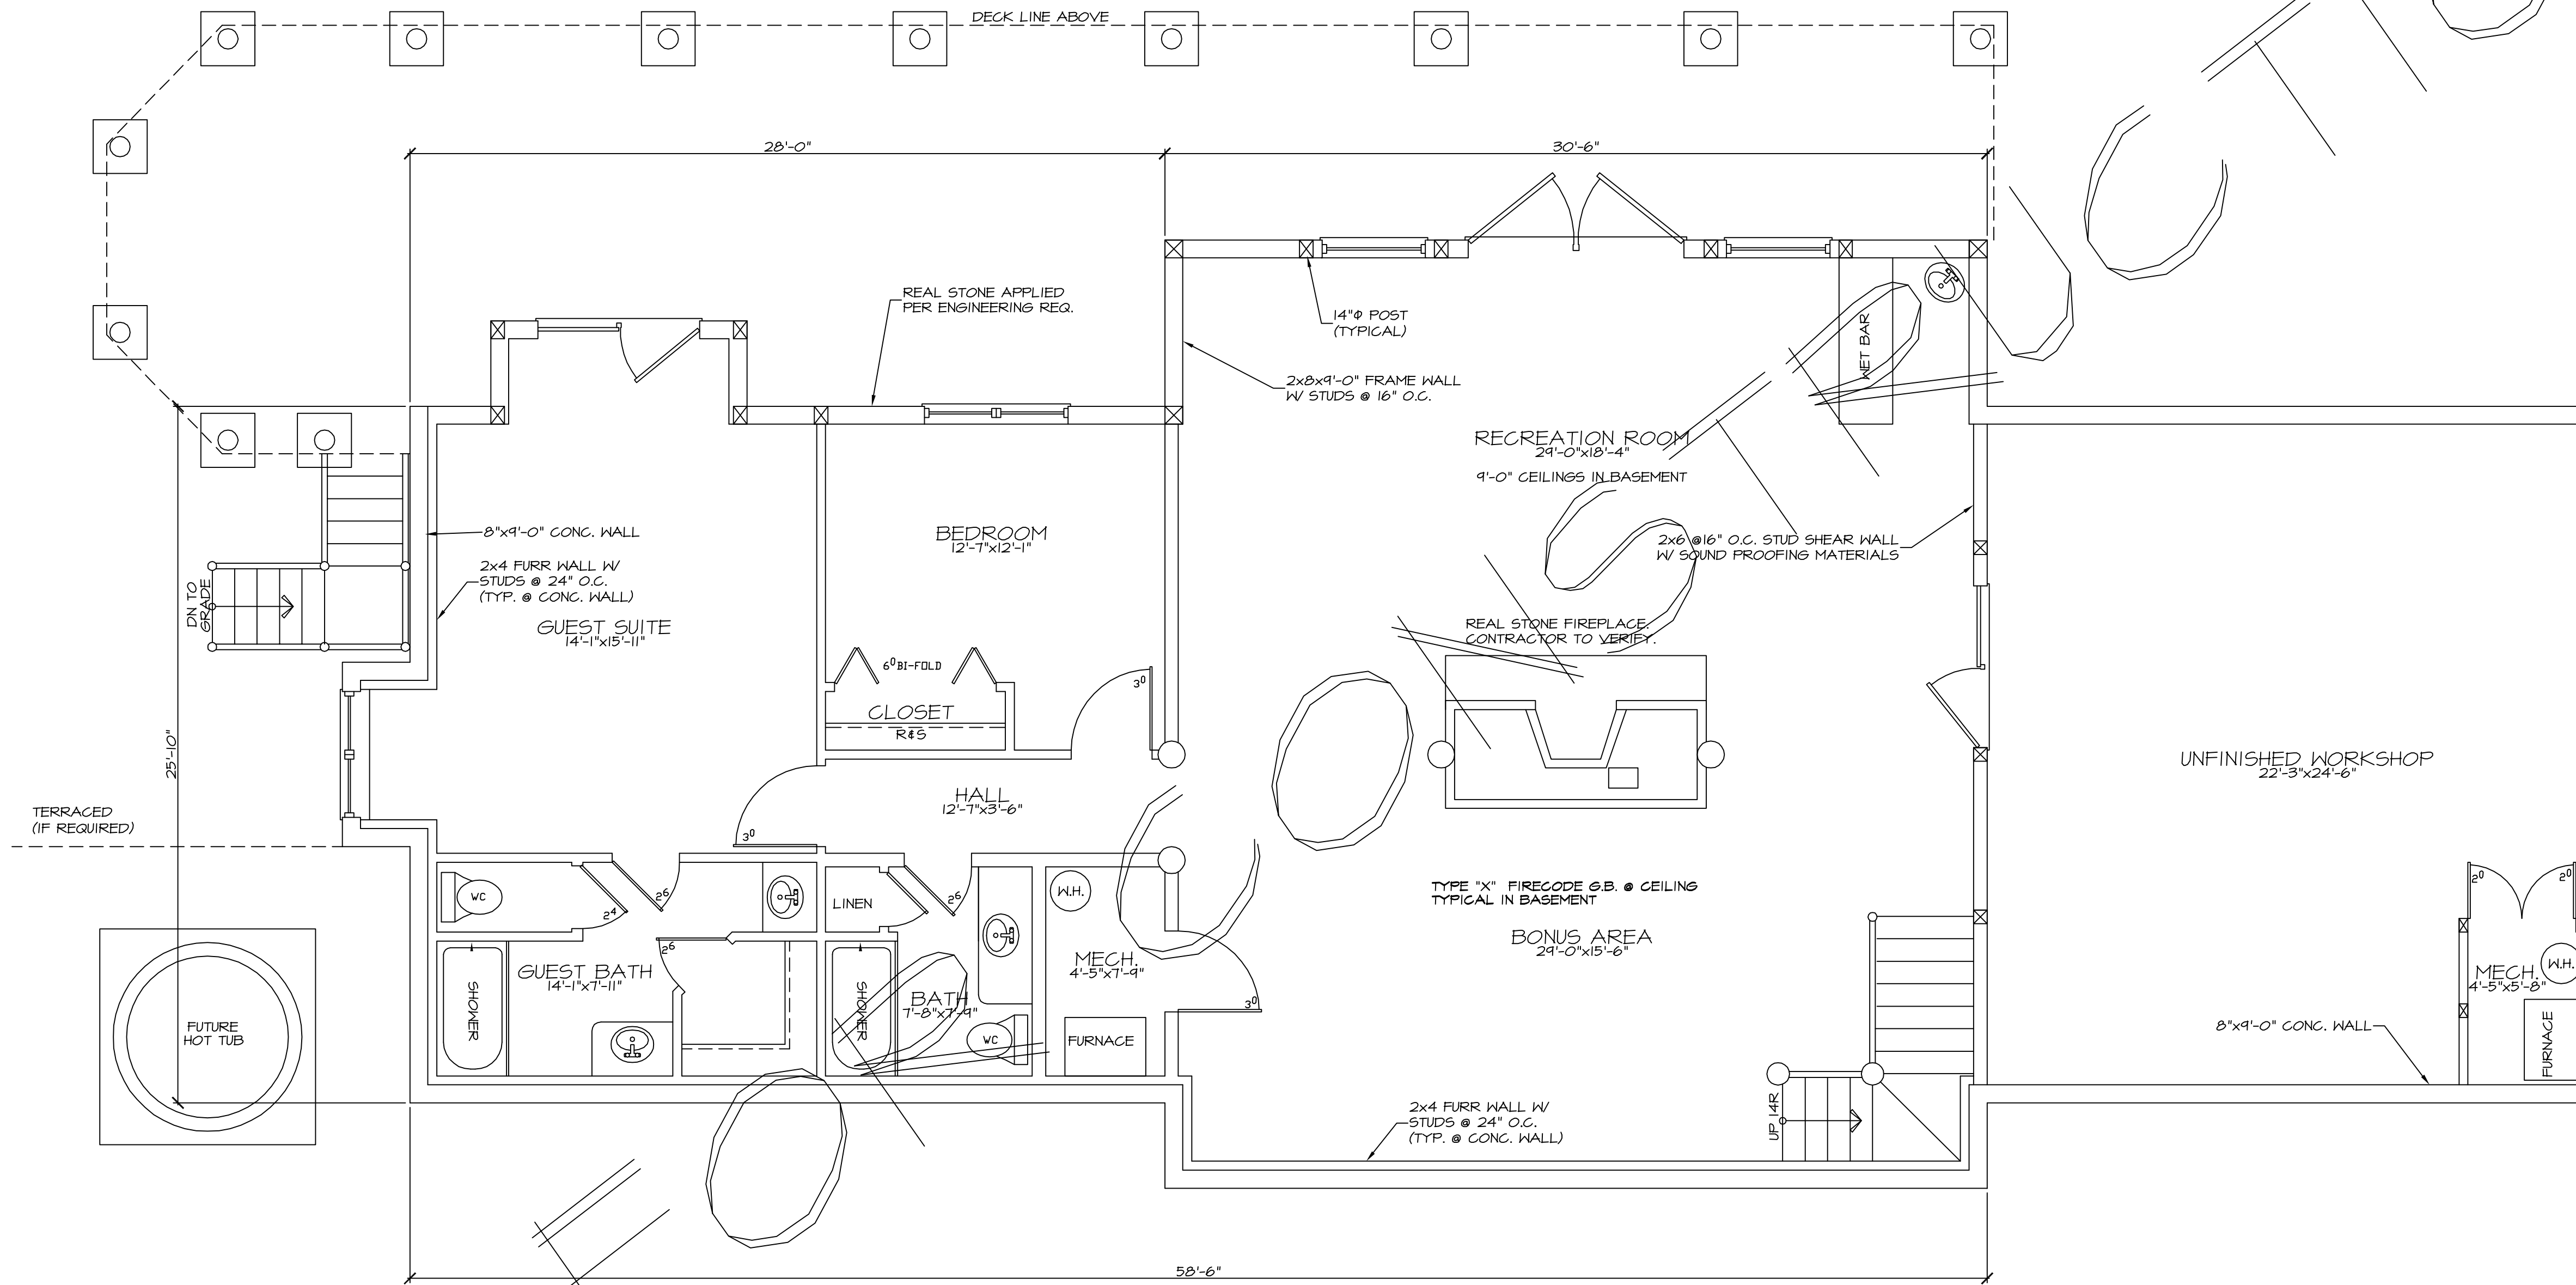

BASEMENT FLOOR PLAN
SCALE: 1/4" = 1'-0"

SQUARE FOOTAGE:	
MAIN FLOOR	3151 SQ. FT.
LOFT FLOOR	498 SQ. FT.
BASEMENT FLOOR	1843 SQ. FT.
TOTAL:	5492 SQ. FT.
UNFINISHED	592 SQ. FT.

NOTE:
EVERY EFFORT HAS BEEN MADE TO
ASSURE THE ACCURACY OF DIMENSIONS
AND DETAILS. HOWEVER, IT IS THE
RESPONSIBILITY OF THE BUILDER TO
VERIFY ALL MEASUREMENTS.

ALL WINDOW OPENINGS, LOG TRUSSES,
LOG RAFTERS, POSTS AND GABLE
ENDS REQUIRE FIELD CUTTING.

REV. 1
DRAWN BY: BDL

THE CASTLE MOUNTAIN
MAIN FLOOR PLAN

QuickDraw Design & Drafting
Phone # (406) 370-7046
Fax # (866) 507-2284
450 BROTHERS WAY
CORYALLIS, MT 59828
BRADLEY D. LETZIG
bradley@quickdraw.com


DATE
JOB #
LOG SIZE
12" Ø

14" Ø
SHEET
2
OF
1

COPYRIGHTED BY QUICKDRAW DRAFTING. THIS DRAWING IS NOT TO BE USED FOR MAKING ANY REPRODUCTION THEREOF, OR FOR CONTRACTING ANY BUILDING WITHOUT FIRST OBTAINING THE WRITTEN PERMISSION OF THE COPYRIGHT HOLDER, QUICKDRAW DESIGN & DRAFTING (QDD).


DO NOT SCALE DRAWINGS. QDD IS NOT RESPONSIBLE FOR ERRORS DUE TO SCALED DRAWINGS.

REFER ANY QUESTIONS OR DISCREPANCIES TO QDD BEFORE START OF CONSTRUCTION.

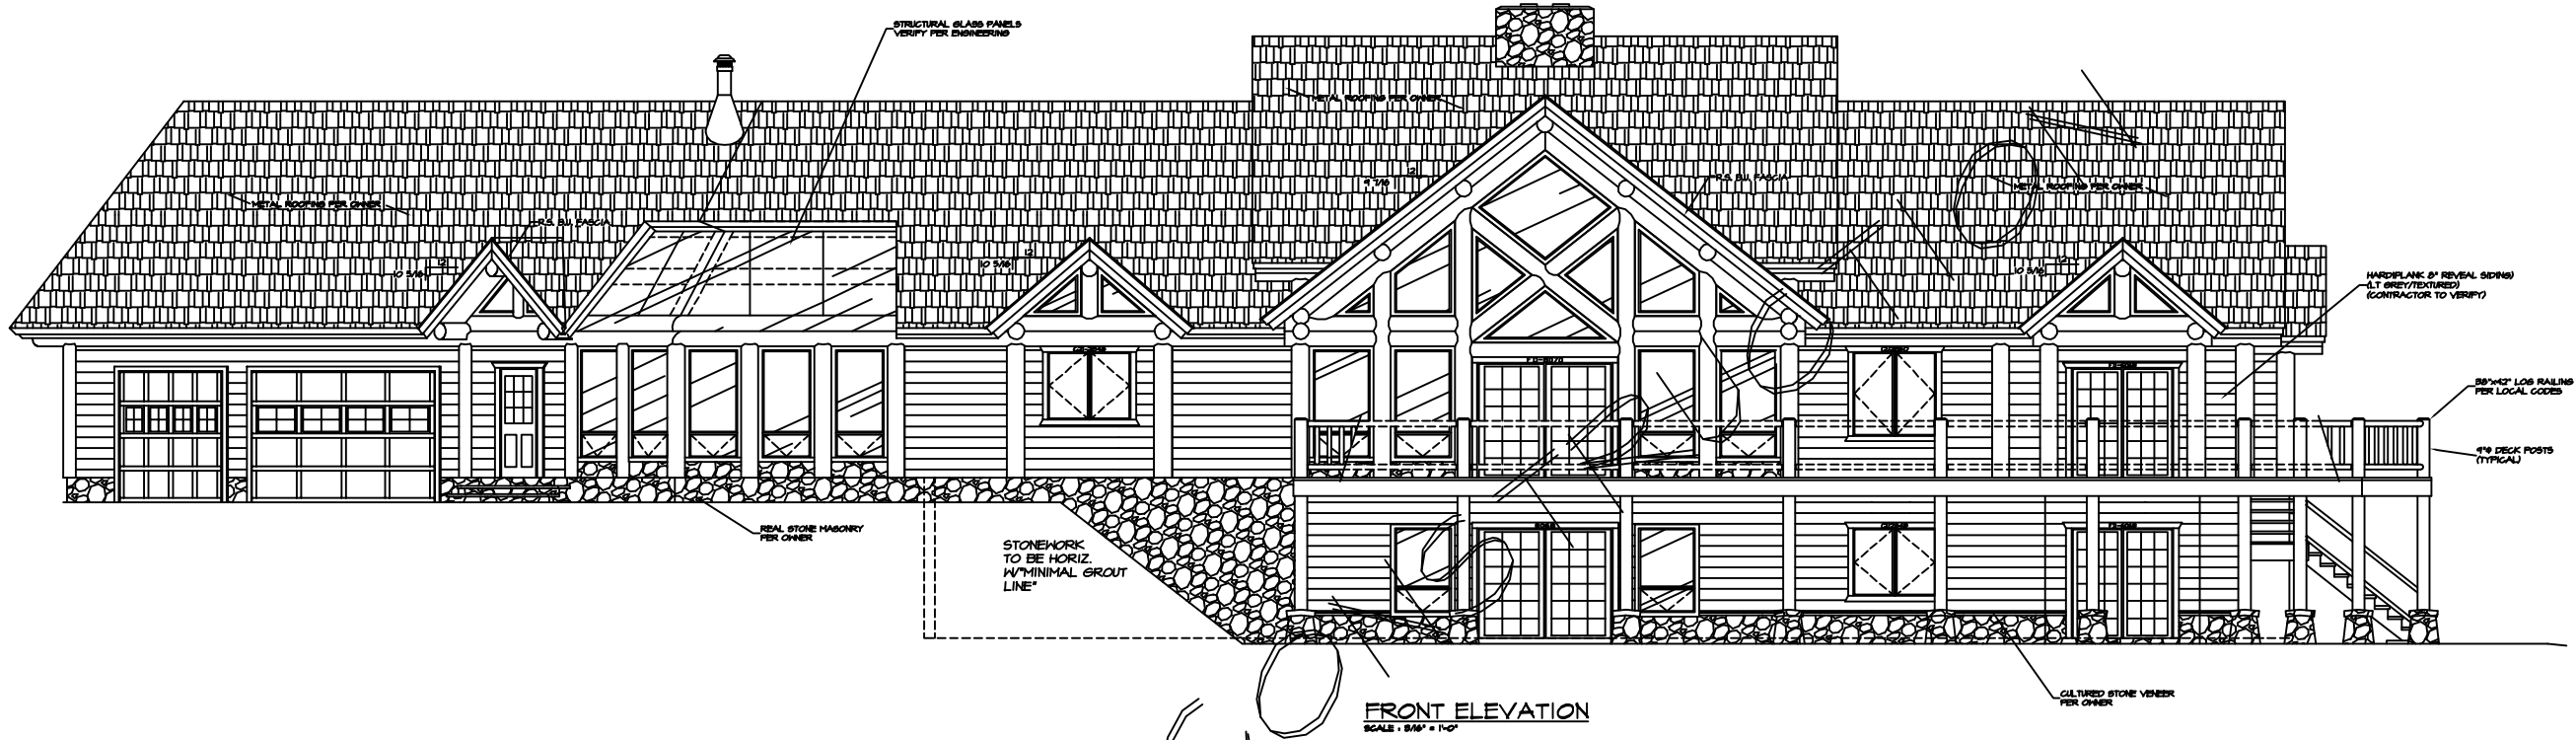

FRONT ELEVATION
SCALE: 3/8" = 1'-0"

NOT FOR CONSTRUCTION

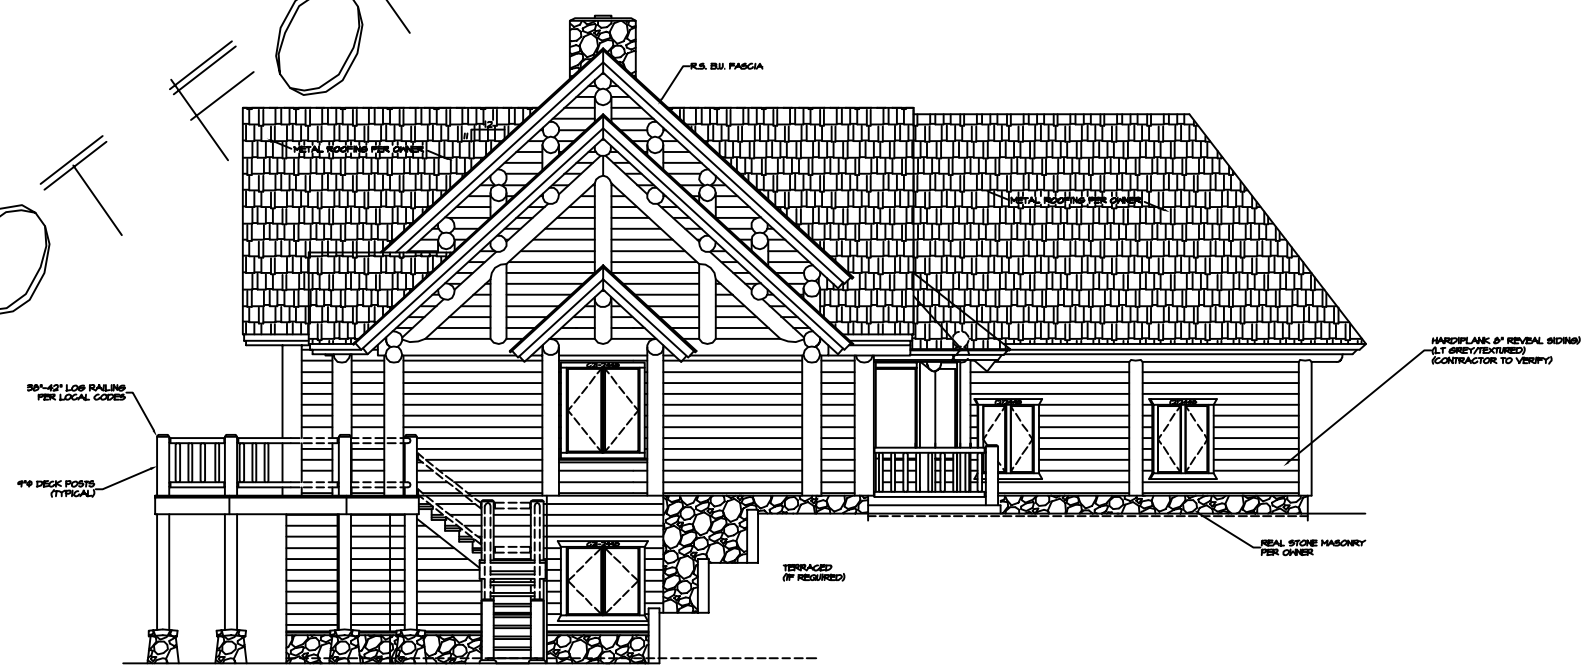

RIGHT SIDE ELEVATION
SCALE: 3/8" = 1'-0"

NOTE:
EVERY EFFORT HAS BEEN MADE TO ASSURE THE ACCURACY OF DIMENSIONS AND DETAILS. HOWEVER, IT IS THE RESPONSIBILITY OF THE BUILDER TO VERIFY ALL MEASUREMENTS.

THE ELEVATION DRAWINGS ARE ONLY GRAPHIC REPRESENTATIONS - REFER TO THE BUILDING SECTION PAGES FOR ACTUAL DIMENSIONS.

ALL WINDOW OPENINGS, LOG TRUSSES, LOG RAFTERS, POSTS AND GABLE ENDS REQUIRE FIELD TRIMMING.

THE CASTLE MOUNTAIN
MAIN FLOOR PLAN

QuickDraw Design & Drafting
Phone # (606) 370-1046
Fax # (606) 371-2284
450 BROTHERS WAY
CORVALLIS, MT 59828
BRADLEY D. LETZIG
bquickdrawdesign@gmail.com

DATE	
JOB #	
LOG SIZE	12"φ
#	14"φ
SHEET	3
	of
	1

REV.	
DRAWN BY:	BPL
REV.	


COPYRIGHTED BY QUICKDRAW DRAFTING. THIS DRAWING IS NOT TO BE USED FOR MAKING ANY REPRODUCTION THEREOF, OR FOR CONTRACTING ANY BUILDING WITHOUT FIRST OBTAINING THE WRITTEN PERMISSION OF THE COPYRIGHT HOLDER, QUICKDRAW DESIGN & DRAFTING (QDD).

DO NOT SCALE DRAWINGS. QDD IS NOT RESPONSIBLE FOR ERRORS DUE TO SCALED DRAWINGS.

REFER ANY QUESTIONS OR DISCREPANCIES TO QDD BEFORE START OF CONSTRUCTION.



REAR ELEVATION
SCALE: 3/8" = 1'-0"

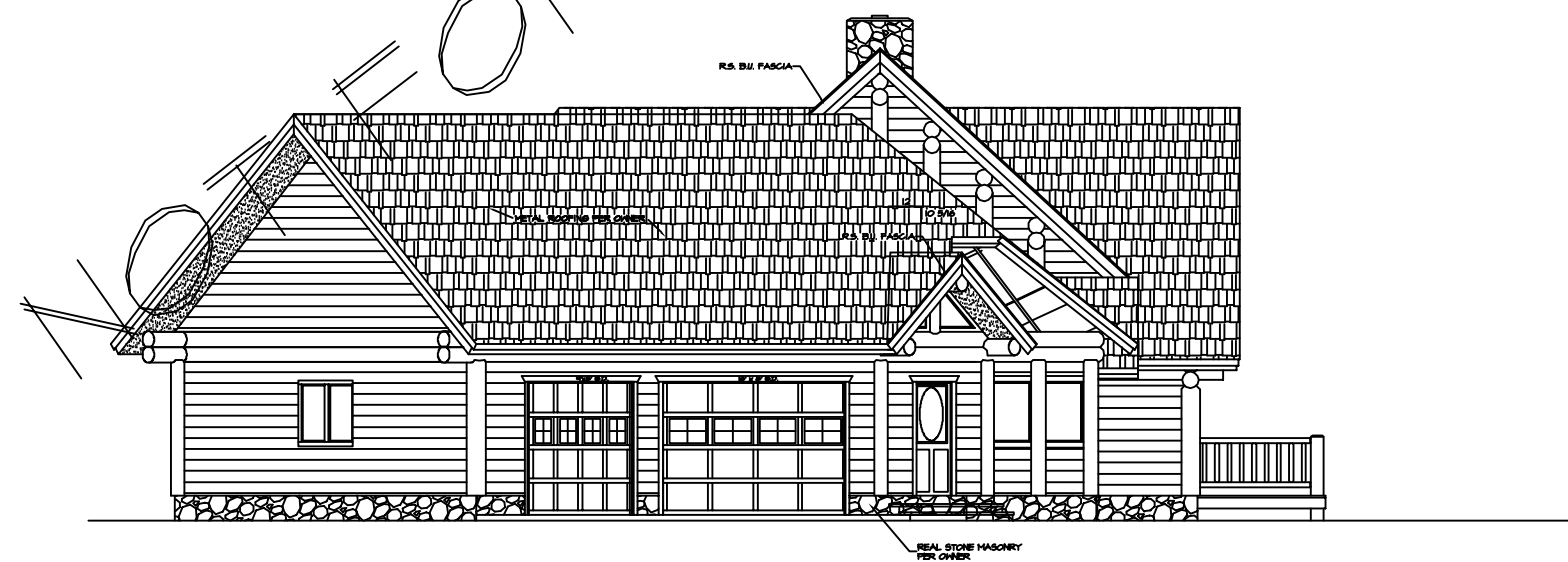

LEFT SIDE ELEVATION
SCALE: 3/8" = 1'-0"

NOTE:
EVERY EFFORT HAS BEEN MADE TO ASSURE THE ACCURACY OF DIMENSIONS AND DETAILS. HOWEVER, IT IS THE RESPONSIBILITY OF THE BUILDER TO VERIFY ALL MEASUREMENTS.

THE ELEVATION DRAWINGS ARE ONLY GRAPHIC REPRESENTATIONS - REFER TO THE BUILDING SECTION PAGES FOR ACTUAL DIMENSIONS.

ALL WINDOW OPENINGS, LOG TRUSSES, LOG RAFTERS, POSTS AND GABLE ENDS REQUIRE FIELD TRIMMING.

THE CASTLE MOUNTAIN
MAIN FLOOR PLAN

QuickDraw Design & Drafting
Phone # (606) 370-1046
Fax # (606) 371-2284
450 BROTHERS WAY
CORVALLIS, MT 59828
bradley.d.letzig@quickdrawdesign.com

DATE	
JOB #	
LOG SIZE	12" ϕ
	#
	14" ϕ
SHEET	4
	of
	1

REV.	
DRAWN BY:	BPL
REV.	