


**PRE-ENGINEERED DRAWINGS
NOT FOR CONSTRUCTION**

SIZE AND SERIES OF STRUCTURAL MEMBERS MAY
CHANGE PER ENGINEERED CONSTRUCTION DRAWINGS

COPYRIGHTED BY QUICKDRAW DRAFTING. THIS DRAWING IS NOT TO
BE USED FOR MAKING ANY REPRODUCTION THEREOF OR FOR
CONTRACTING ANY BUILDING WITHOUT FIRST OBTAINING THE WRITTEN
PERMISSION OF THE COPYRIGHT HOLDER, QUICKDRAW DESIGN &
DRAFTING (GDD).

DO NOT SCALE DRAWINGS. GDD IS NOT RESPONSIBLE FOR ERRORS
DUE TO SCALED DRAWINGS.

REFER ANY QUESTIONS OR DISCREPANCIES TO GDD BEFORE START
OF CONSTRUCTION.

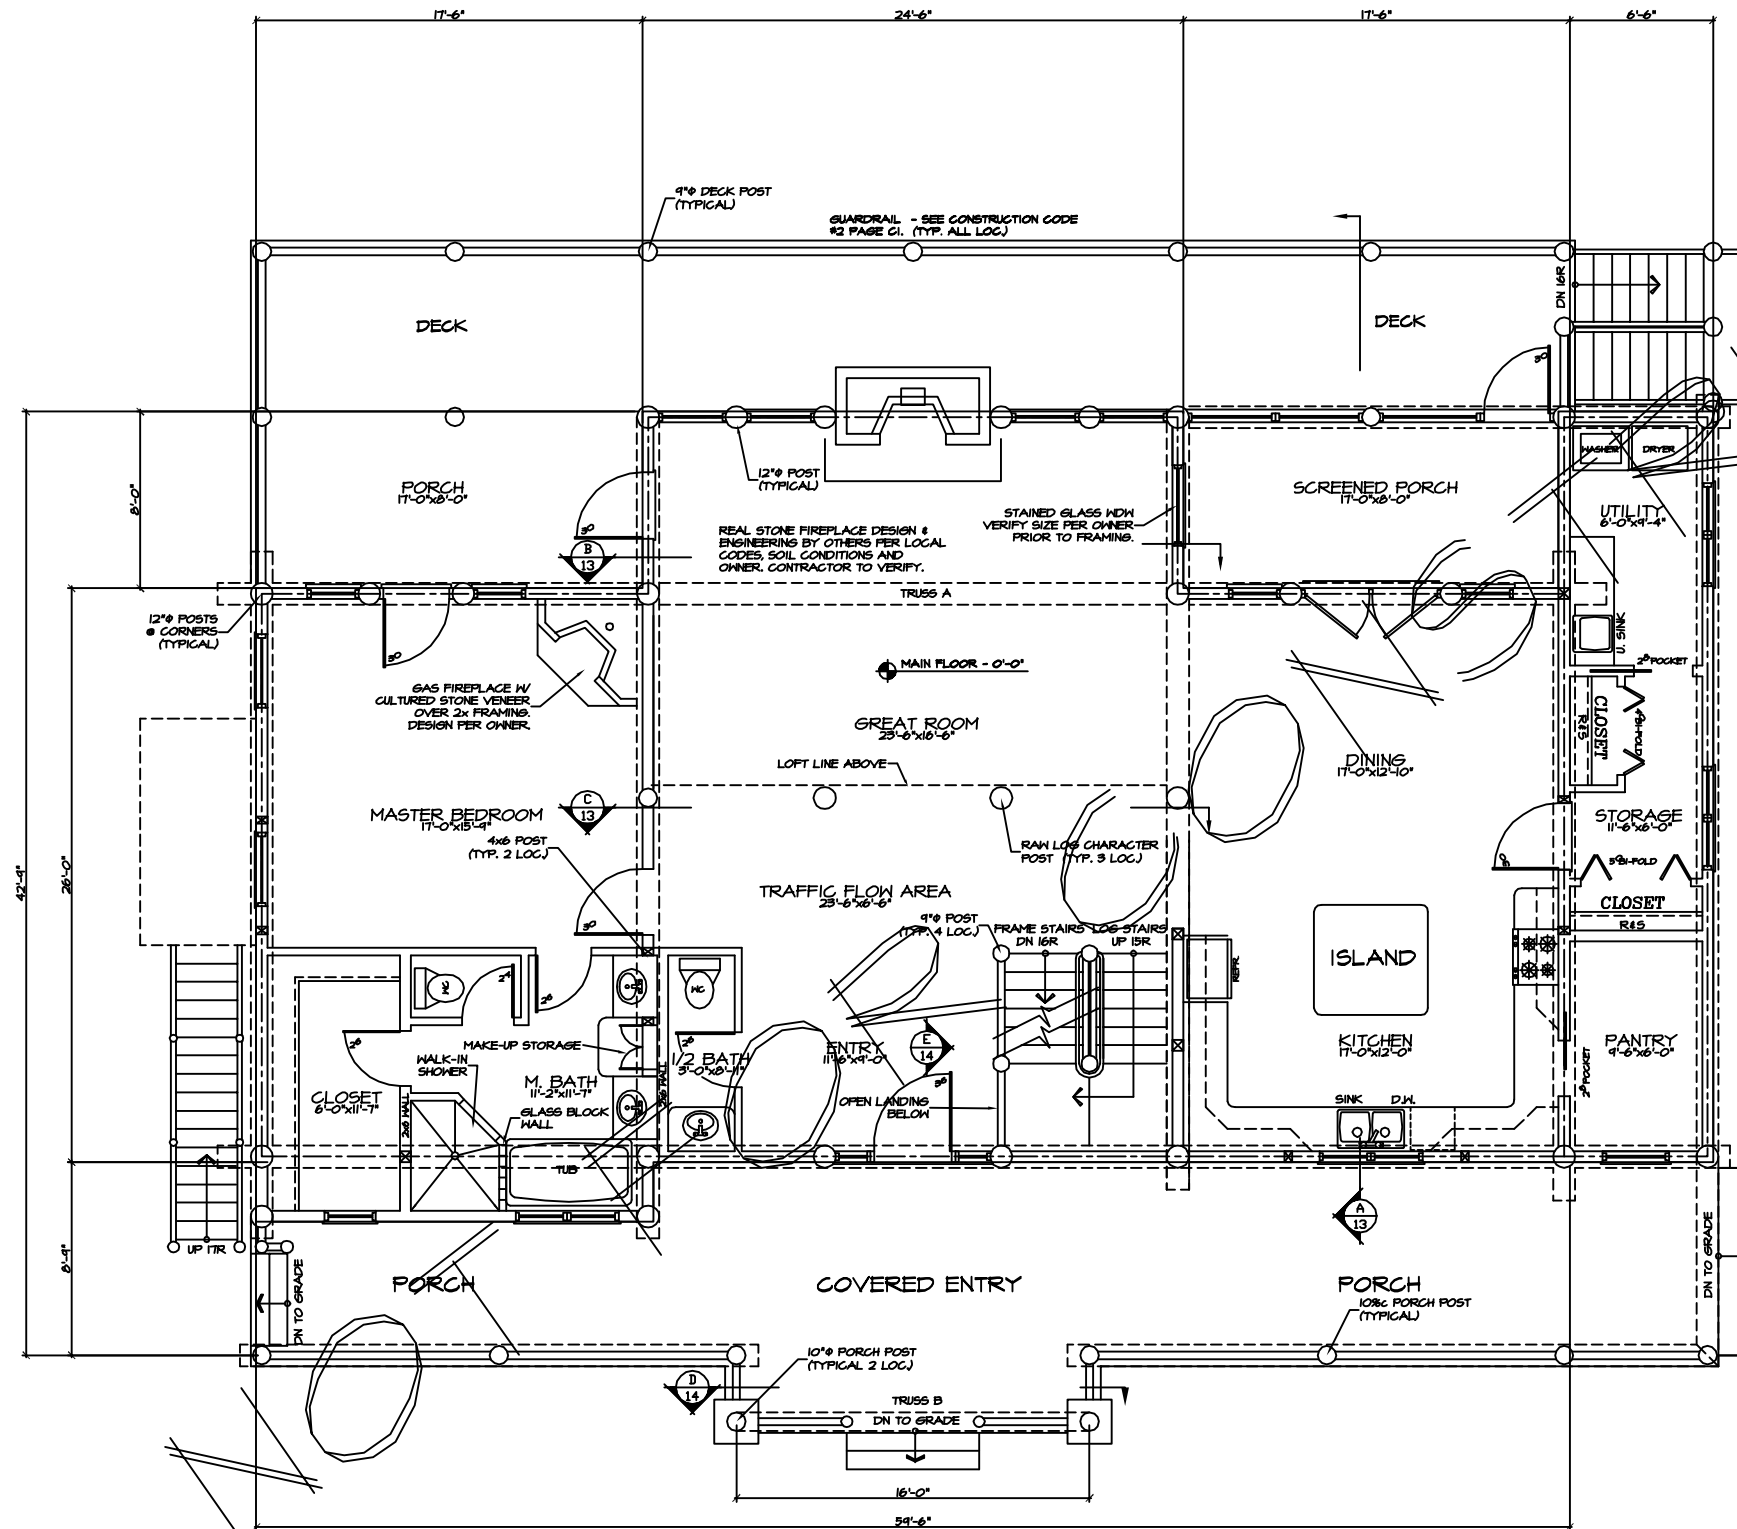

MAIN FLOOR PLAN
SCALE: 1/4" = 1'-0"

SQUARE FOOTAGE:	
MAIN FLOOR:	2017 SQ. FT.
UPPER FLOOR:	1231 SQ. FT.
LOWER FLOOR:	1288 SQ. FT.
TOTAL:	4536 SQ. FT.
GARAGE:	813 SQ. FT.

ALL WINDOW OPENINGS, LOG TRUSSES,
LOG RAFTERS, POSTS AND GABLE
ENDS REQUIRE FIELD TRIMMING.

NOTE:
EVERY EFFORT HAS BEEN MADE TO
ASSURE THE ACCURACY OF DIMENSIONS
AND DETAILS, HOWEVER, IT IS THE
RESPONSIBILITY OF THE BUILDER TO
VERIFY ALL MEASUREMENTS.

REV.	REV.
BDL	
DRAWN BY:	
THE WHITE TAIL	
MAIN FLOOR PLAN	
QuickDraw Design & Drafting	
Phone # (603) 870-7046 Fax # (603) 507-2284	
450 BROTHERS WAY CORVALLIS, VT 56028	
BRADLEY D. LETZIG brad@quickdrawdesign.com	
DATE	11-25-02
JOB #	2209
LOG SIZE	10" φ
SHEET	1 OF 1


**PRE-ENGINEERED DRAWINGS
NOT FOR CONSTRUCTION**

SIZE AND SERIES OF STRUCTURAL MEMBERS MAY
CHANGE PER ENGINEERED CONSTRUCTION DRAWINGS

COPYRIGHTED BY QUICKDRAW DRAFTING. THIS DRAWING IS NOT TO
BE USED FOR MAKING ANY REPRODUCTION THEREOF, OR FOR
CONTRACTING ANY BUILDING WITHOUT FIRST OBTAINING THE WRITTEN
PERMISSION OF THE COPYRIGHT HOLDER, QUICKDRAW DESIGN &
DRAFTING (GDD).

DO NOT SCALE DRAWINGS. GDD IS NOT RESPONSIBLE FOR ERRORS
DUE TO SCALED DRAWINGS.

REFER ANY QUESTIONS OR DISCREPANCIES TO GDD BEFORE START
OF CONSTRUCTION.

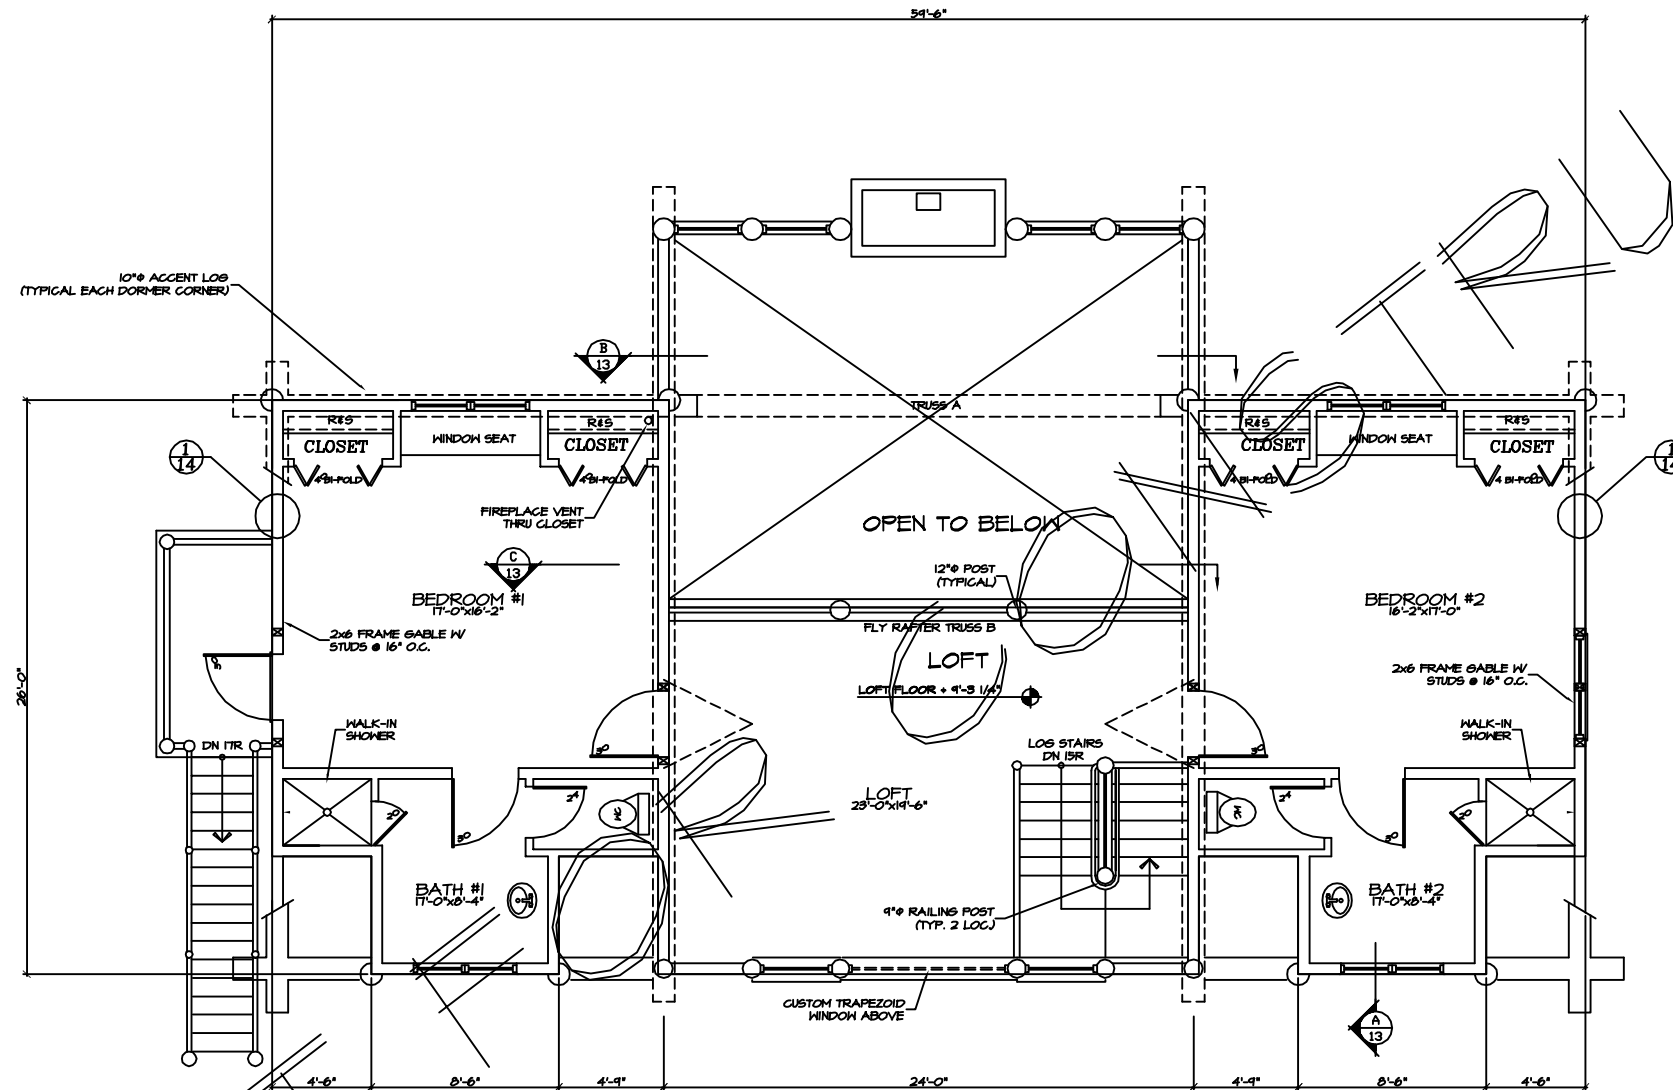

UPPER FLOOR PLAN
SCALE: 1/4" = 1'-0"

SQUARE FOOTAGE:	
MAIN FLOOR:	2017 SQ. FT.
UPPER FLOOR:	1251 SQ. FT.
LOWER FLOOR:	1268 SQ. FT.
TOTAL:	4536 SQ. FT.
GARAGE:	813 SQ. FT.

ALL WINDOW OPENINGS, LOG TRUSSES,
LOG RAFTERS, POSTS AND GABLE
ENDS REQUIRE FIELD TRIMMING.

NOTE:
EVERY EFFORT HAS BEEN MADE TO
ASSURE THE ACCURACY OF DIMENSIONS
AND DETAILS, HOWEVER, IT IS THE
RESPONSIBILITY OF THE BUILDER TO
VERIFY ALL MEASUREMENTS.

REV.	REV.
DRAWN BY:	BDL
THE WHITE TAIL UPPER FLOOR PLAN	
QuickDraw Design & Drafting Phone # (603) 870-7046 Fax # (603) 507-2284 450 BROTHERS WAY CORVALLIS, VT 56028 BRADLEY D. LETZIG quickdrawdrafting.com	
DATE	11-25-02
JOB #	2209
LOG SIZE	10" φ
SHEET	2 of 1


**PRE-ENGINEERED DRAWINGS
NOT FOR CONSTRUCTION**

SIZE AND SERIES OF STRUCTURAL MEMBERS MAY
CHANGE PER ENGINEERED CONSTRUCTION DRAWINGS

COPYRIGHTED BY QUICKDRAW DRAFTING. THIS DRAWING IS NOT TO
BE USED FOR MAKING ANY REPRODUCTION THEREOF OR FOR
CONTRACTING ANY BUILDING WITHOUT FIRST OBTAINING THE WRITTEN
PERMISSION OF THE COPYRIGHT HOLDER, QUICKDRAW DESIGN &
DRAFTING (GDD).

DO NOT SCALE DRAWINGS. GDD IS NOT RESPONSIBLE FOR ERRORS
DUE TO SCALED DRAWINGS.

REFER ANY QUESTIONS OR DISCREPANCIES TO GDD BEFORE START
OF CONSTRUCTION.

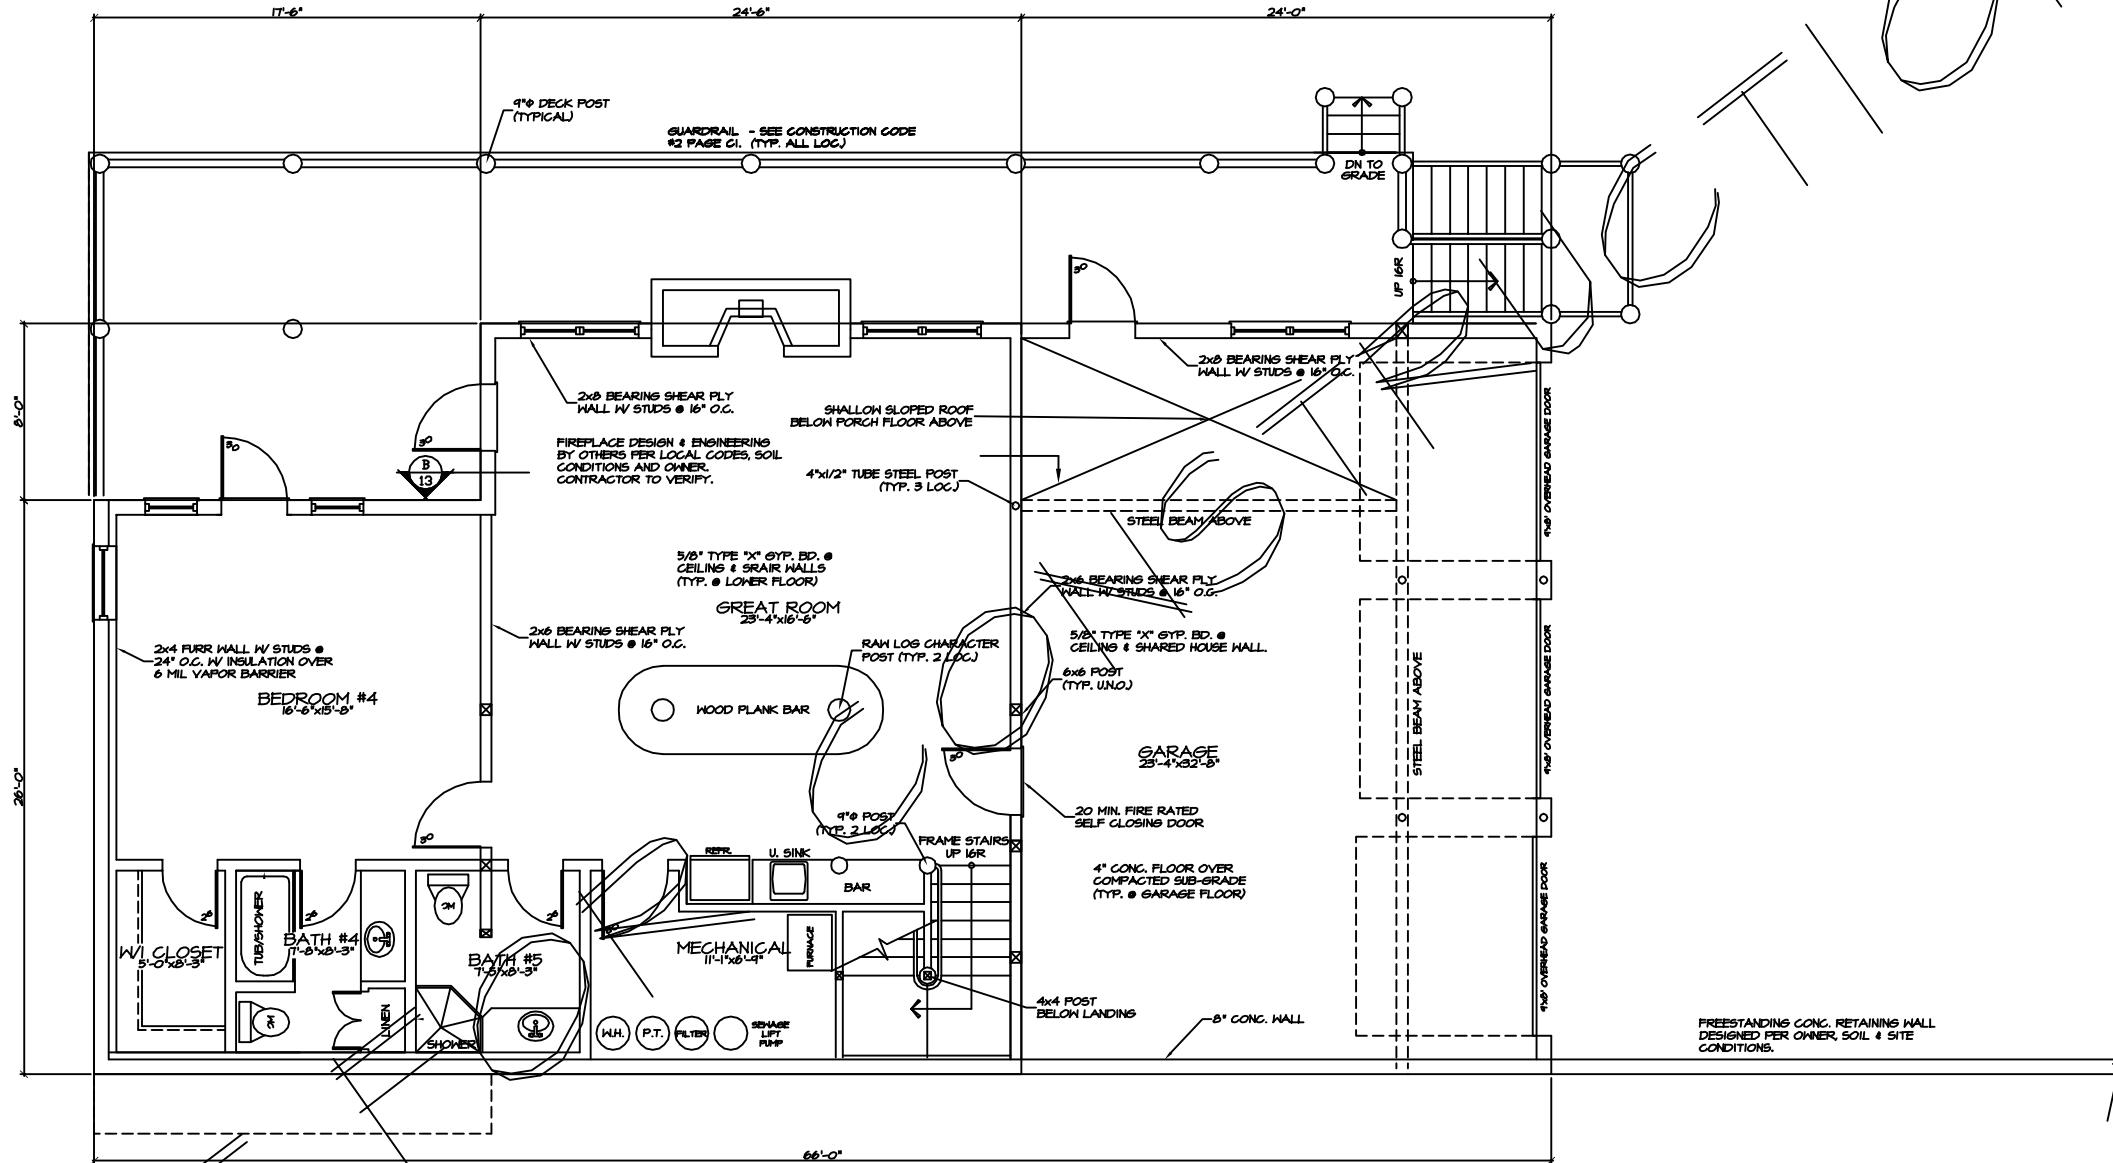

LOWER FLOOR PLAN
SCALE: 1/4" = 1'-0"


SQUARE FOOTAGE:	
MAIN FLOOR:	2017 SQ. FT.
UPPER FLOOR:	1231 SQ. FT.
LOWER FLOOR:	1288 SQ. FT.
TOTAL:	4536 SQ. FT.
GARAGE:	813 SQ. FT.

NOTE:
EVERY EFFORT HAS BEEN MADE TO
ASSURE THE ACCURACY OF DIMENSIONS
AND DETAILS, HOWEVER, IT IS THE
RESPONSIBILITY OF THE BUILDER TO
VERIFY ALL MEASUREMENTS.

ALL WINDOW OPENINGS, LOG TRUSSES,
LOG RAFTERS, POSTS AND GABLE
ENDS REQUIRE FIELD TRIMMING.

REV.	BDL
REV.	
DRAWN BY:	BDL
THE WHITE TAIL	
MAIN FLOOR PLAN	
QuickDraw Design & Drafting	
Phone # (406) 570-7046 Fax # (406) 507-2284	
450 BROTHERS WAY CORYALLIS, MT 59928	
BRADLEY D. LETZIG brad@quickdrawdesign.com	
DATE	11-25-02
JOB #	2209
LOG SIZE	10" φ
SHEET	3
	9
	1

**PRE-ENGINEERED DRAWINGS
NOT FOR CONSTRUCTION**
SIZE AND SERIES OF STRUCTURAL MEMBERS MAY
CHANGE PER ENGINEERED CONSTRUCTION DRAWINGS

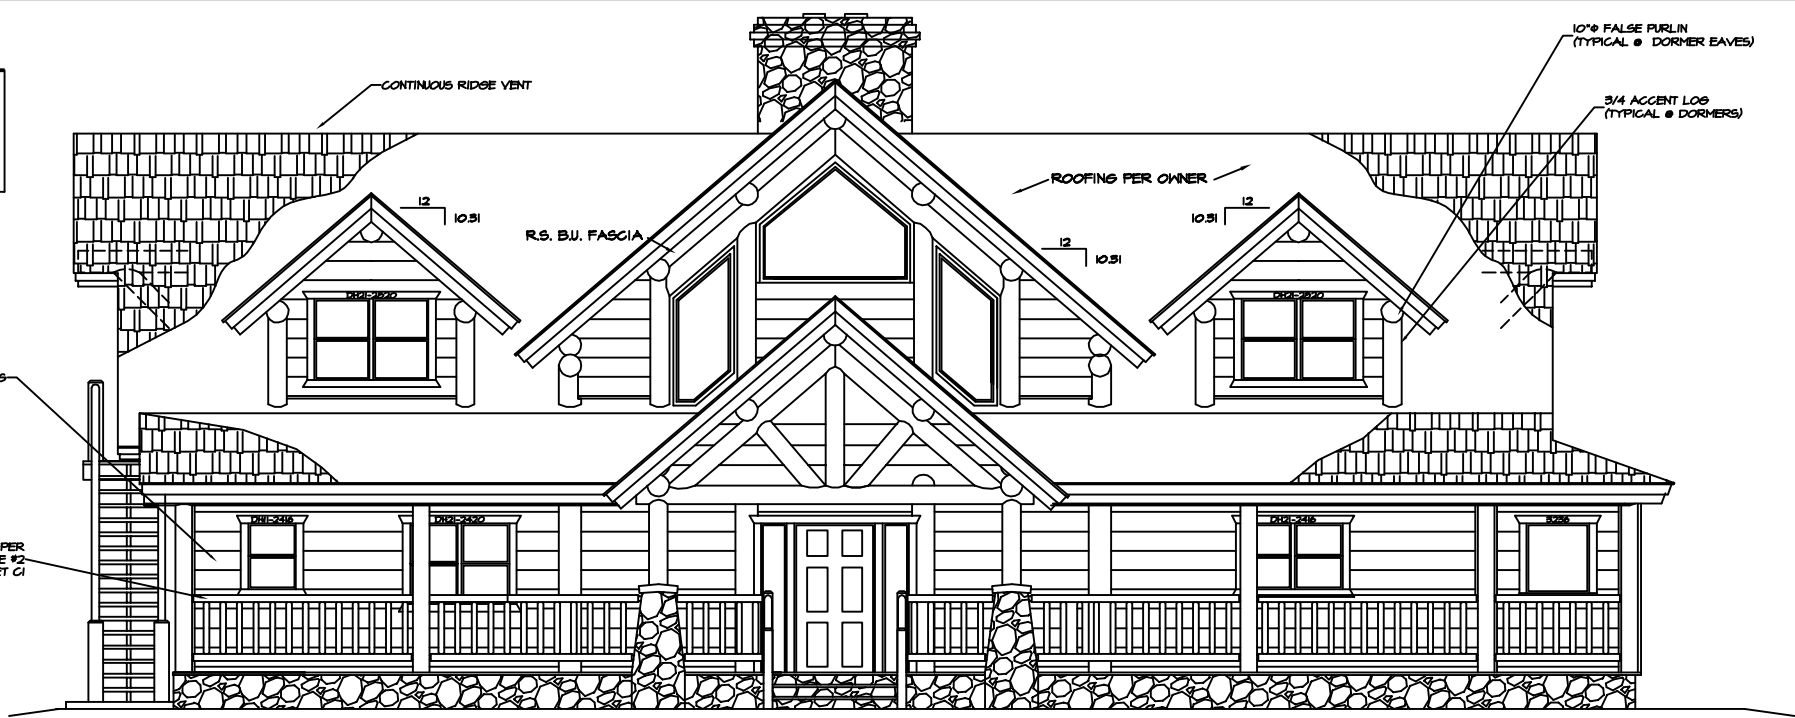

R.S. CEDAR SIDING
TOP OF 2nd BUI. FLOOR
+ 10'-2" (9'-10")
TOP OF T&G
+ 4'-6" (4'-2")
36"-42" LOG RAILING PER
CONSTRUCTION CODE NOTE #2
SHEET C1
MAIN FLOOR
0'-0" (8'-8")
NATURAL GRADE

FRONT ELEVATION
SCALE: 1/4" = 1'-0"


COPYRIGHTED BY QUICKDRAW DRAFTING. THIS DRAWING IS NOT TO BE USED FOR MAKING ANY REPRODUCTION THEREOF OR FOR CONTRACTING ANY BUILDING WITHOUT FIRST OBTAINING THE WRITTEN PERMISSION OF THE COPYRIGHT HOLDER, QUICKDRAW DESIGN & DRAFTING (GDD).
DO NOT SCALE DRAWINGS. GDD IS NOT RESPONSIBLE FOR ERRORS DUE TO SCALED DRAWINGS.
REFER ANY QUESTIONS OR DISCREPANCIES TO GDD BEFORE START OF CONSTRUCTION.

REV.
DRAWN BY: BDL

THE WHITE TAIL
FRONT AND LEFT SIDE ELEVATIONS

QuickDraw Design & Drafting
Phone # (406) 570-7046
Fax # (406) 507-2284
450 BROTHERS WAY
CORVALLIS, MT 59828
BRADLEY D. LETZIG
b.d.letzig@quickdrawdesign.com

DATE: 11-25-02
JOB #: 2209
LOG SIZE: 10" φ
SHEET: 4 OF 1

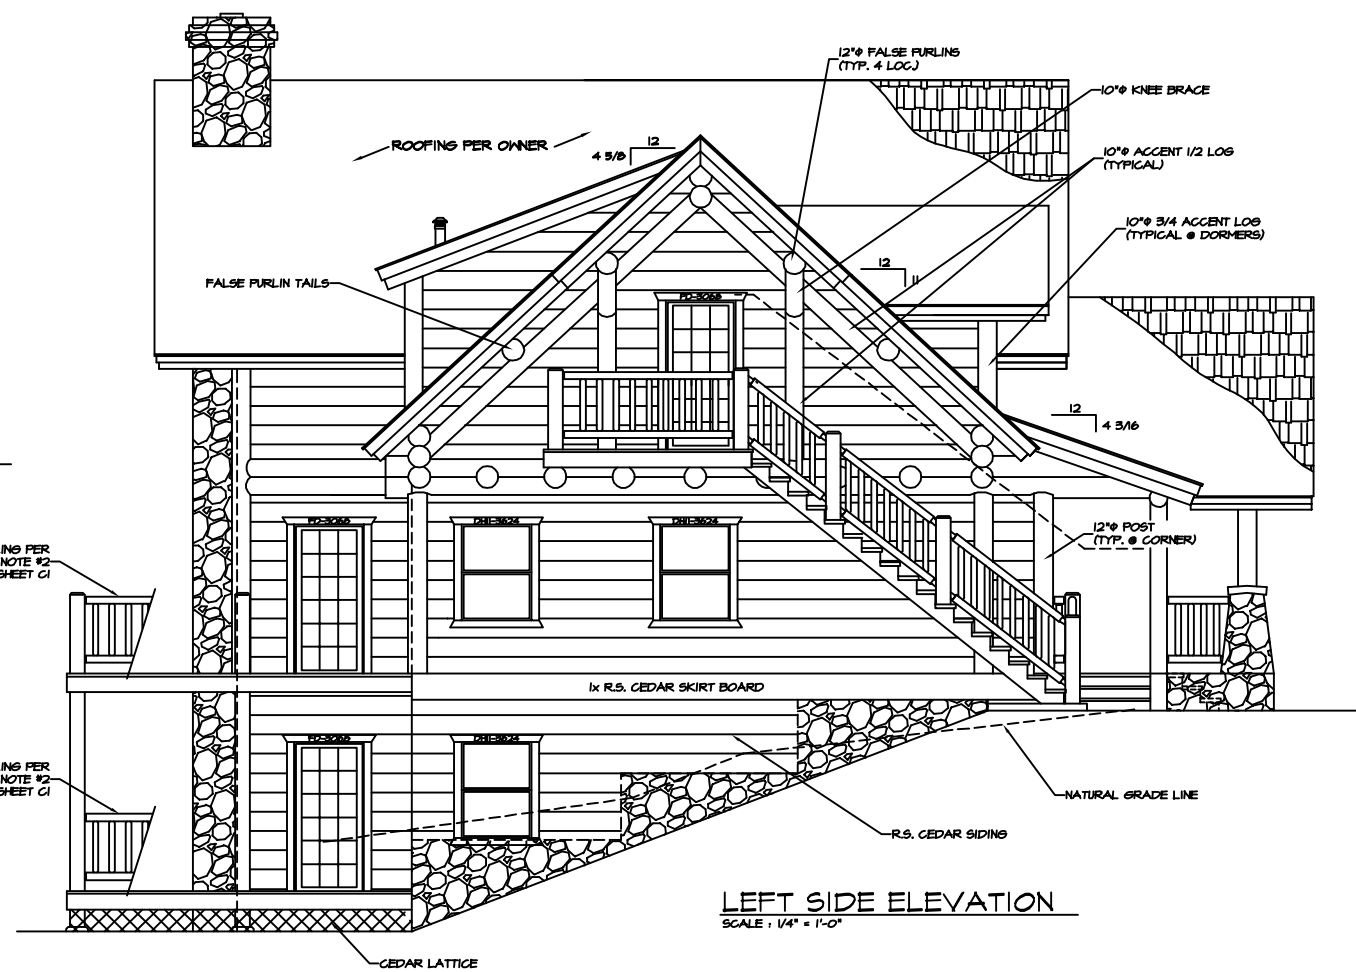

TOP OF 2nd BUI. FLOOR
+ 10'-2" (9'-10")
TOP OF T&G
+ 4'-6" (4'-2")
36"-42" LOG RAILING PER
CONSTRUCTION CODE NOTE #2
SHEET C1
MAIN FLR
0'-0" (8'-8")
36"-42" LOG RAILING PER
CONSTRUCTION CODE NOTE #2
SHEET C1
LOWER FLR
-4'-10-1/8" (7'-4 1/8")

LEFT SIDE ELEVATION
SCALE: 1/4" = 1'-0"


THE ELEVATION DRAWINGS ARE ONLY GRAPHIC REPRESENTATIONS - REFER TO THE BUILDING SECTION PAGES FOR ACTUAL DIMENSIONS.

ALL WINDOW OPENINGS, LOG TRUSSES, LOG RAFTERS, POSTS AND GABLE ENDS REQUIRE FIELD TRIMMING.


NOTE:
EVERY EFFORT HAS BEEN MADE TO ASSURE THE ACCURACY OF DIMENSIONS AND DETAILS, HOWEVER, IT IS THE RESPONSIBILITY OF THE BUILDER TO VERIFY ALL MEASUREMENTS.

**PRE-ENGINEERED DRAWINGS
NOT FOR CONSTRUCTION**
SIZE AND SERIES OF STRUCTURAL MEMBERS MAY
CHANGE PER ENGINEERED CONSTRUCTION DRAWINGS

COPYRIGHTED BY QUICKDRAW DRAFTING. THIS DRAWING IS NOT TO BE USED FOR MAKING ANY REPRODUCTION THEREOF OR FOR CONTRACTING ANY BUILDING WITHOUT FIRST OBTAINING THE WRITTEN PERMISSION OF THE COPYRIGHT HOLDER, QUICKDRAW DESIGN & DRAFTING (GDD).
DO NOT SCALE DRAWINGS. GDD IS NOT RESPONSIBLE FOR ERRORS DUE TO SCALED DRAWINGS.
REFER ANY QUESTIONS OR DISCREPANCIES TO GDD BEFORE START OF CONSTRUCTION.

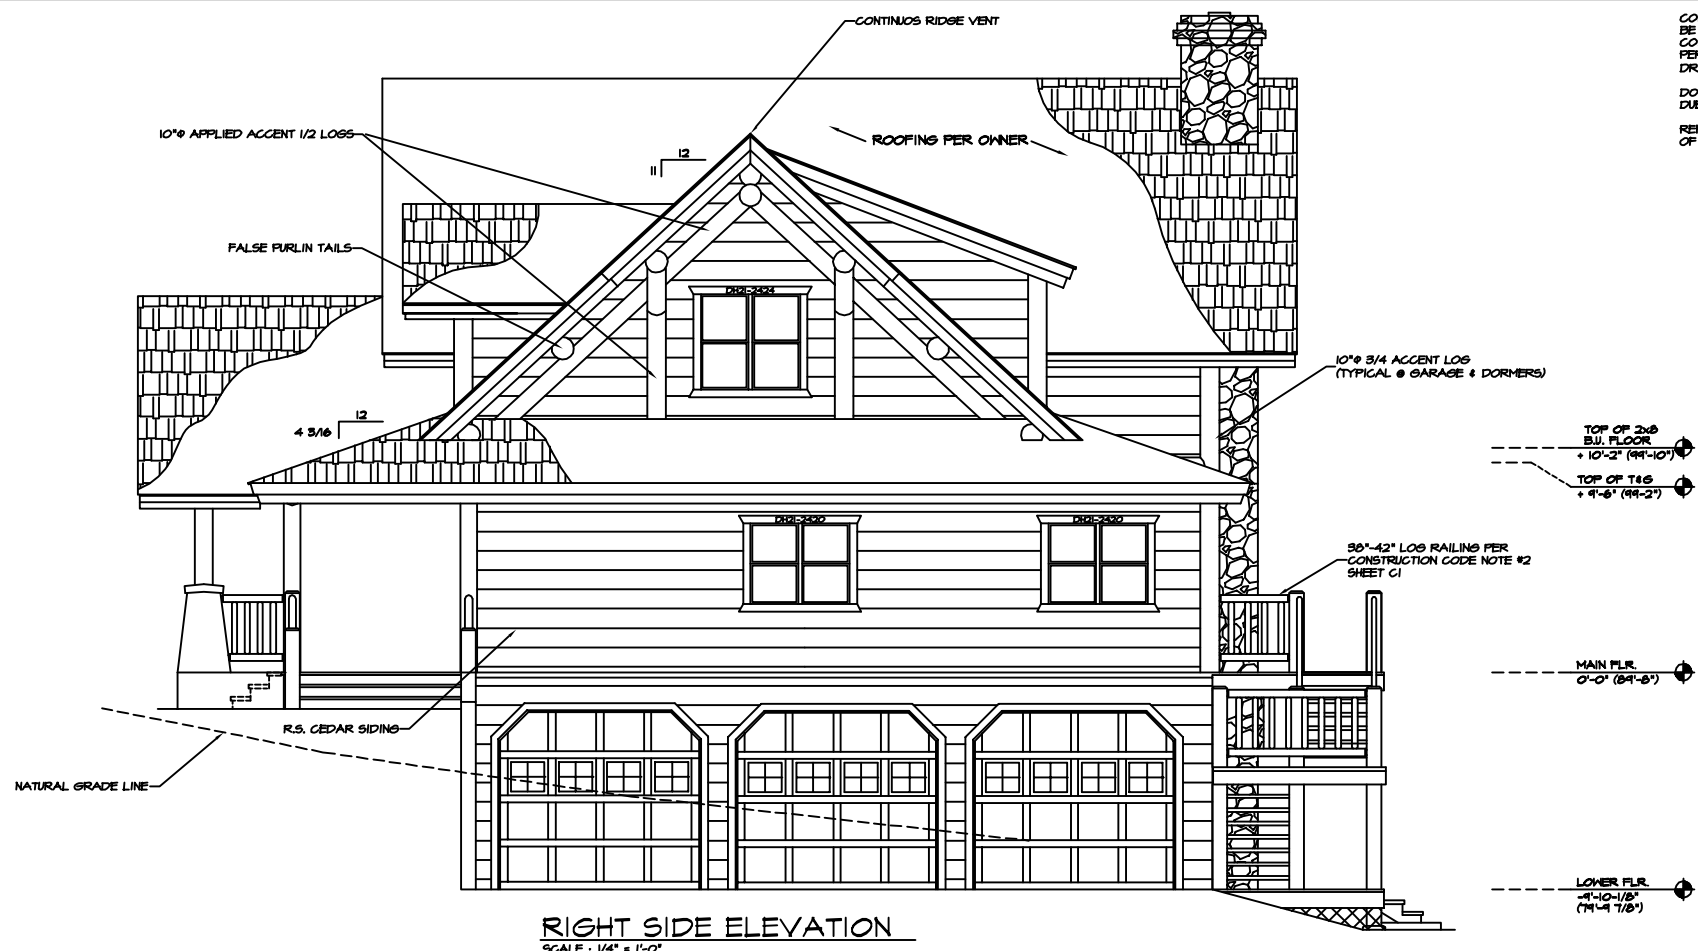

RIGHT SIDE ELEVATION
SCALE: 1/4" = 1'-0"

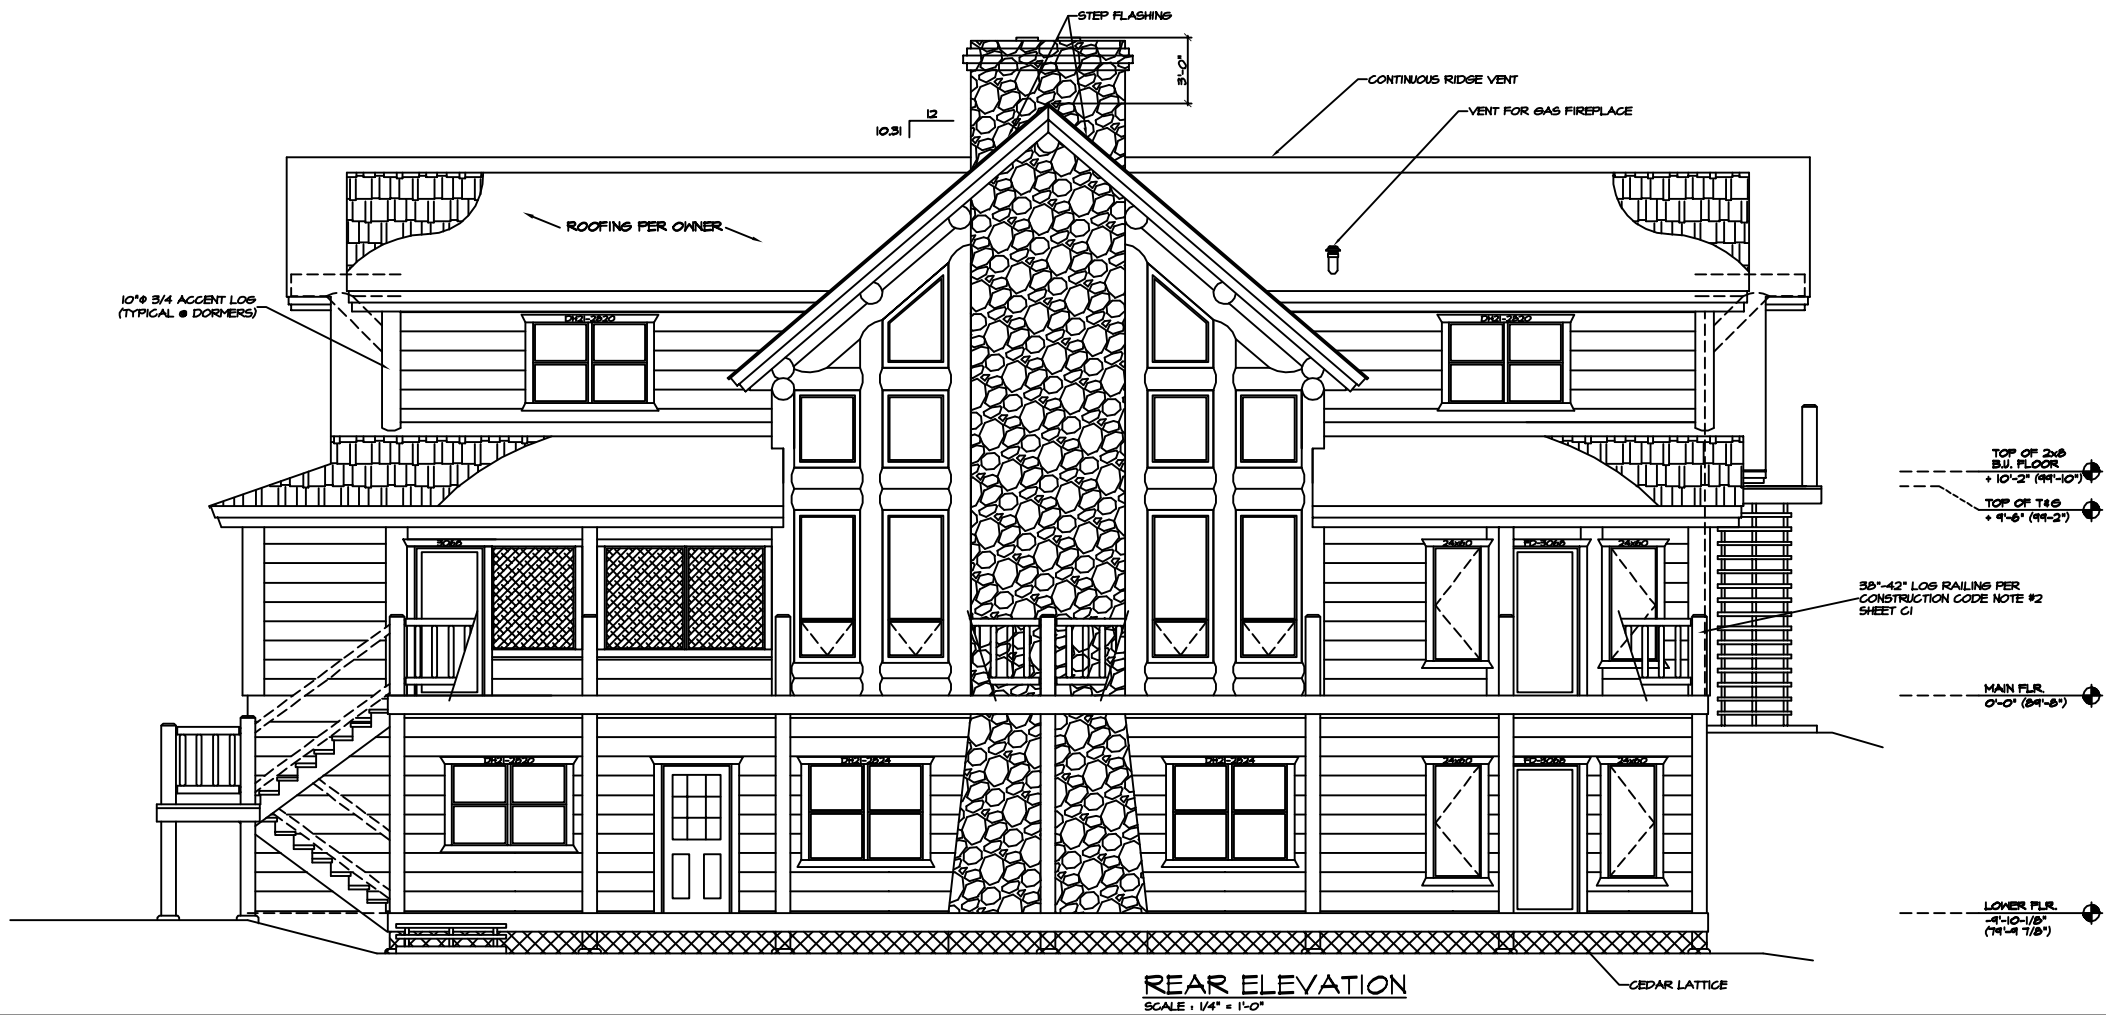

REAR ELEVATION
SCALE: 1/4" = 1'-0"

NOTE:
EVERY EFFORT HAS BEEN MADE TO
ASSURE THE ACCURACY OF DIMENSIONS
AND DETAILS, HOWEVER, IT IS THE
RESPONSIBILITY OF THE BUILDER TO
VERIFY ALL MEASUREMENTS.

THE ELEVATION DRAWINGS ARE ONLY
GRAPHIC REPRESENTATIONS - REFER
TO THE BUILDING SECTION PAGES
FOR ACTUAL DIMENSIONS.

ALL WINDOW OPENINGS, LOG TRUSSES,
LOG RAFTERS, POSTS AND GABLE
ENDS REQUIRE FIELD TRIMMING.

REV.	
DRAWN BY:	BDL
THE WHITE TAIL FRONT AND LEFT SIDE ELEVATIONS	
QuickDraw Design & Drafting Phone # (606) 370-7046 Fax # (606) 507-2284	
BRADLEY D. LETZIG bradley@quickdrawgdd.com	
DATE	11-25-02
JOB #	2209
LOG SIZE	10" φ
SHEET	5 OF 1