


COPYRIGHTED BY QUICKDRAW DESIGN INC. (QDD). THIS DRAWING IS NOT TO BE USED FOR MAKING ANY REPRODUCTION THEREOF, OR FOR CONTRACTING ANY BUILDING WITHOUT FIRST OBTAINING THE WRITTEN PERMISSION OF THE COPYRIGHT HOLDER, (QDD).

DO NOT SCALE DRAWINGS. QDD IS NOT RESPONSIBLE FOR ERRORS DUE TO SCALED DRAWINGS.

REFER ANY QUESTIONS OR DISCREPANCIES TO QDD BEFORE START OF CONSTRUCTION.

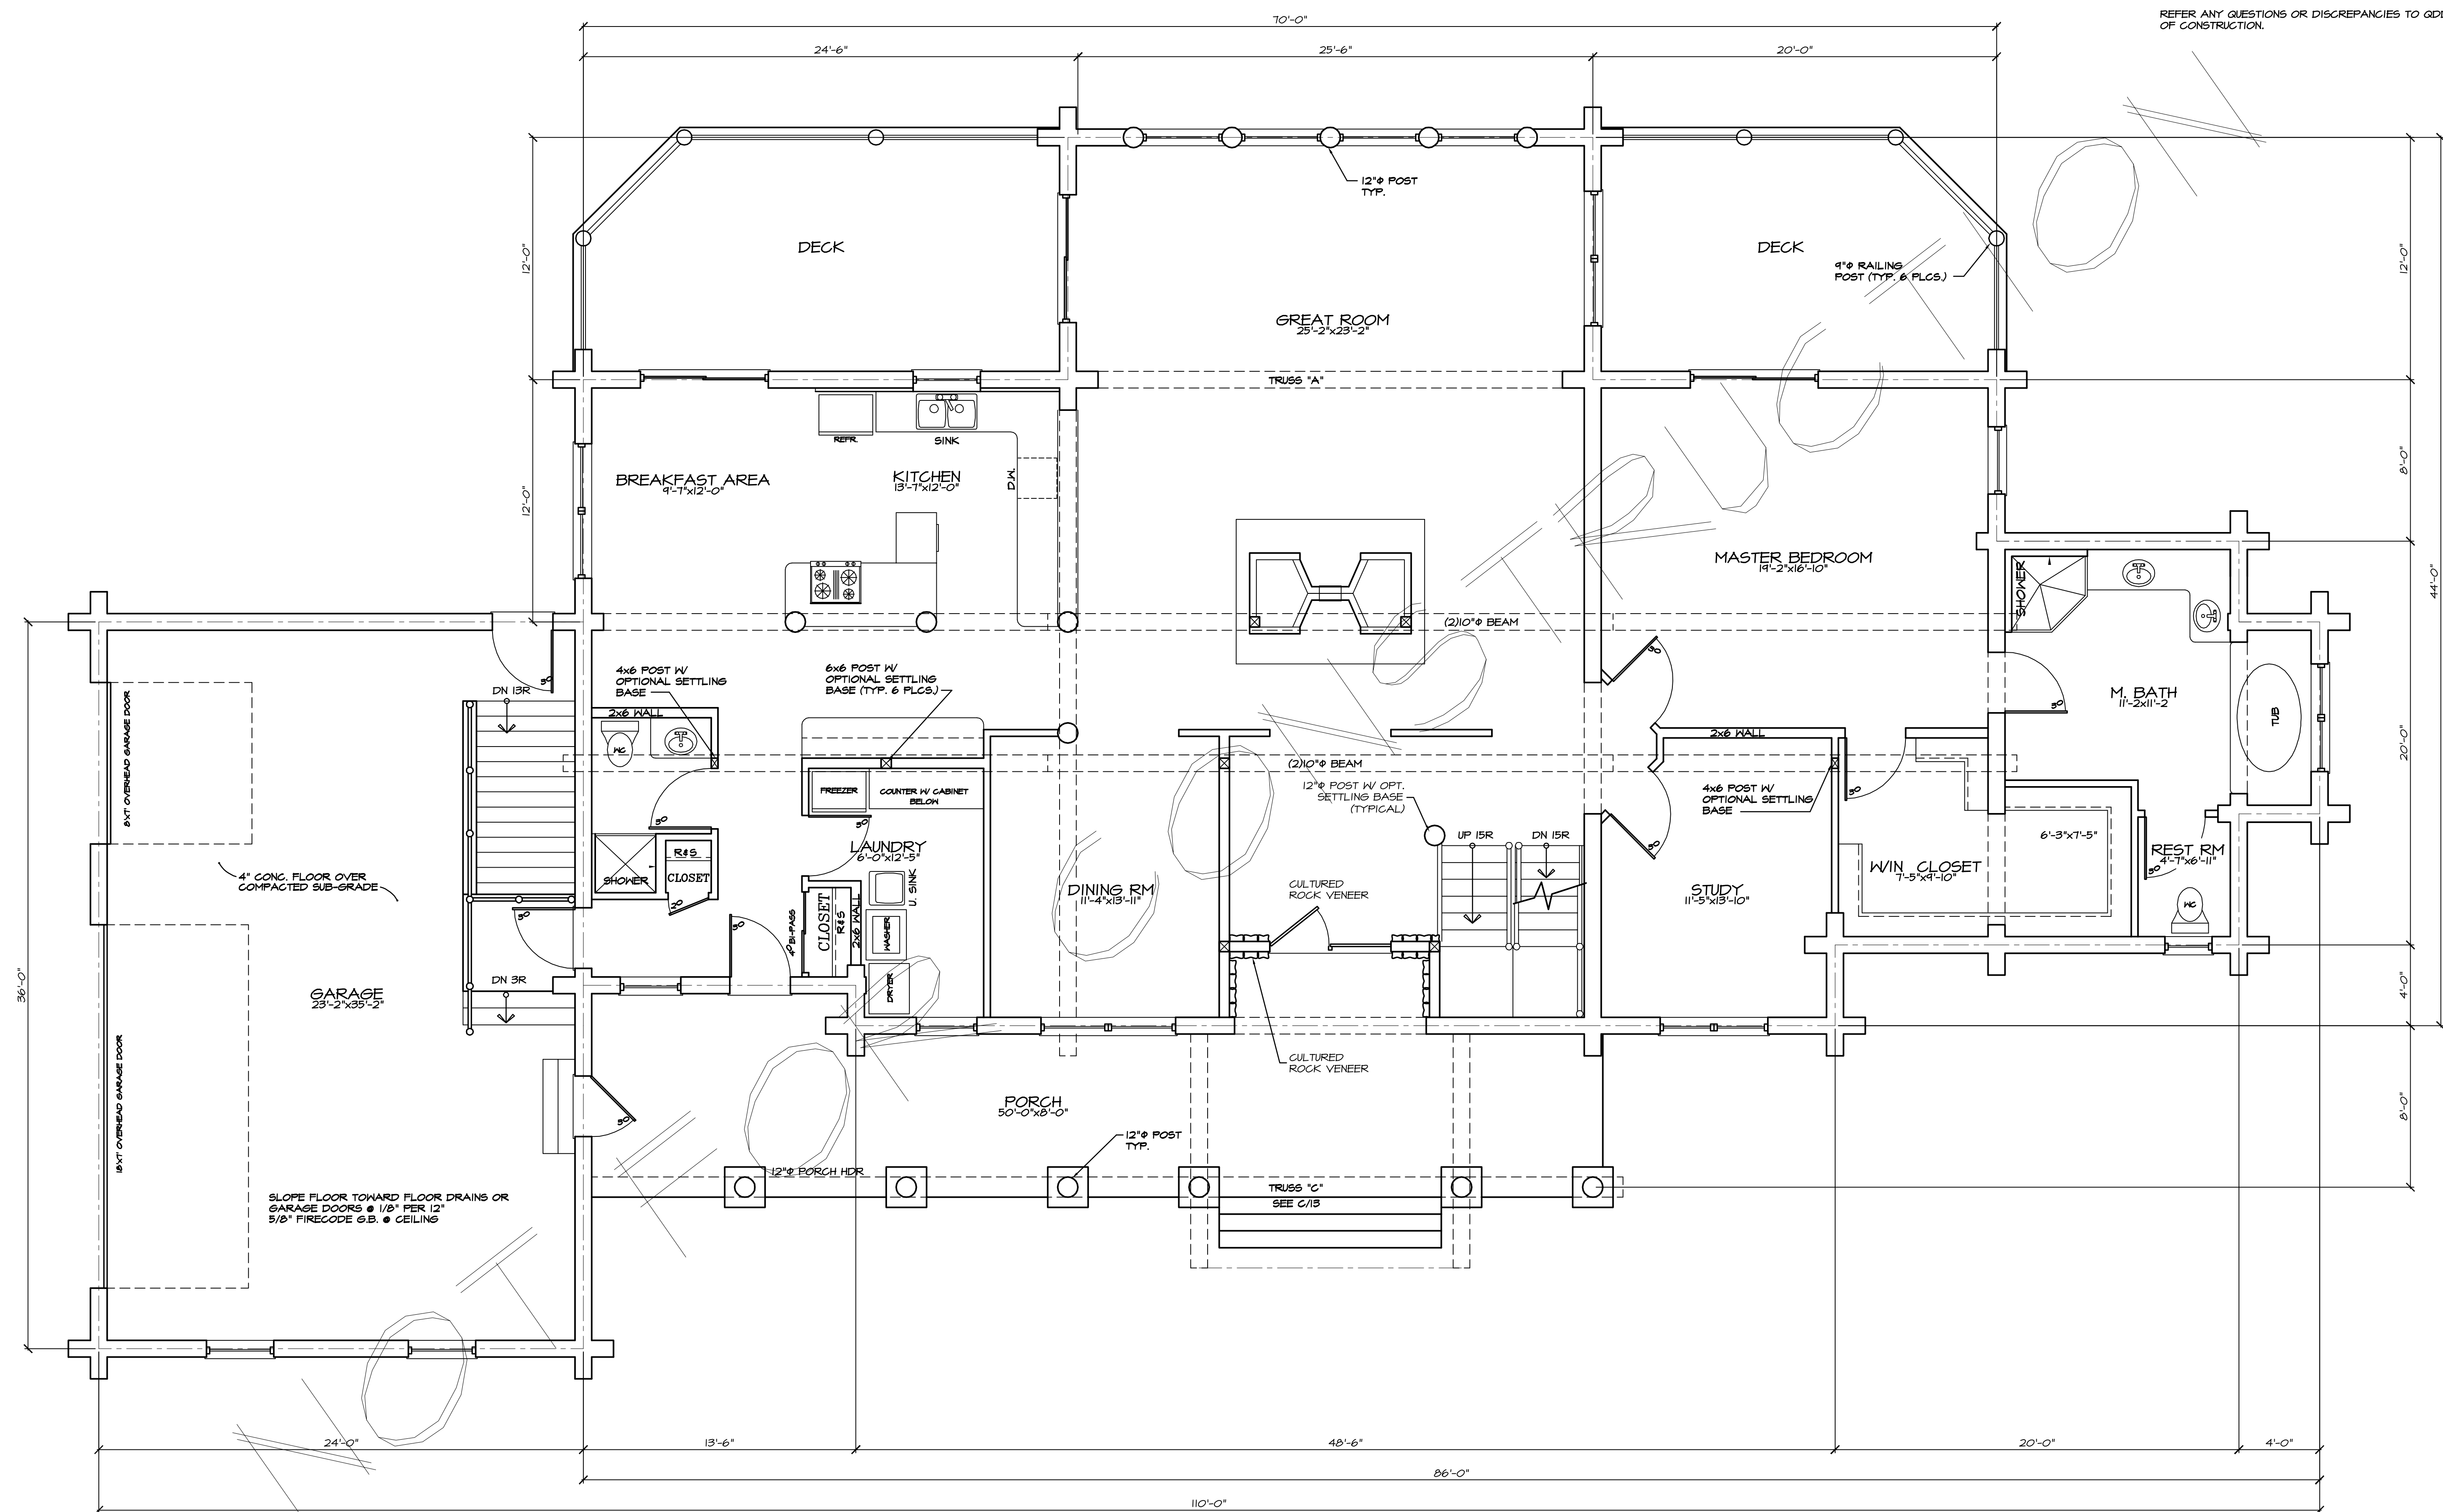

MAIN FLOOR PLAN
SCALE: 1/4" = 1'-0"

SQUARE FOOTAGE:	
MAIN FLOOR	2765 SQ. FT.
LOFT FLOOR	1800 SQ. FT.
TOTAL	4565 SQ. FT.
OPTIONAL BASEMENT	2765 SQ. FT.
TOTAL	7330 SQ. FT.


CONTRACTOR NOTE:
THIS DRAWING HAS BEEN MADE TO THE BEST OF OUR KNOWLEDGE AND BELIEF AS OF THE DATE IN THE TITLE BLOCK. THE CONTRACTOR SHALL BE RESPONSIBLE FOR VERIFYING ALL MEASUREMENTS & SPECIFICATIONS.

QuickDraw Design Inc.
 450 BROTHERS WAY
 CORVALLIS, MT 59828
 Phone # (406) 570-7046
 Fax # (406) 570-3284
 bradley.d.letzig@quickdrawdesign.net

THE DEER MOUNTAIN
 (PRELIMINARY PLAN (NOT FOR CONSTRUCTION))

DRAWN BY: BDL
 REV. 1
 DATE: _____
 JOB #: _____
 LOG SIZE: 10" φ
 SHEET: 1 OF 1

COPYRIGHTED BY QUICKDRAW DESIGN INC. (QDD). THIS DRAWING IS NOT TO BE USED FOR MAKING ANY REPRODUCTION THEREOF, OR FOR CONTRACTING ANY BUILDING WITHOUT FIRST OBTAINING THE WRITTEN PERMISSION OF THE COPYRIGHT HOLDER, (QDD).
 DO NOT SCALE DRAWINGS. QDD IS NOT RESPONSIBLE FOR ERRORS DUE TO SCALED DRAWINGS.
 REFER ANY QUESTIONS OR DISCREPANCIES TO QDD BEFORE START OF CONSTRUCTION.

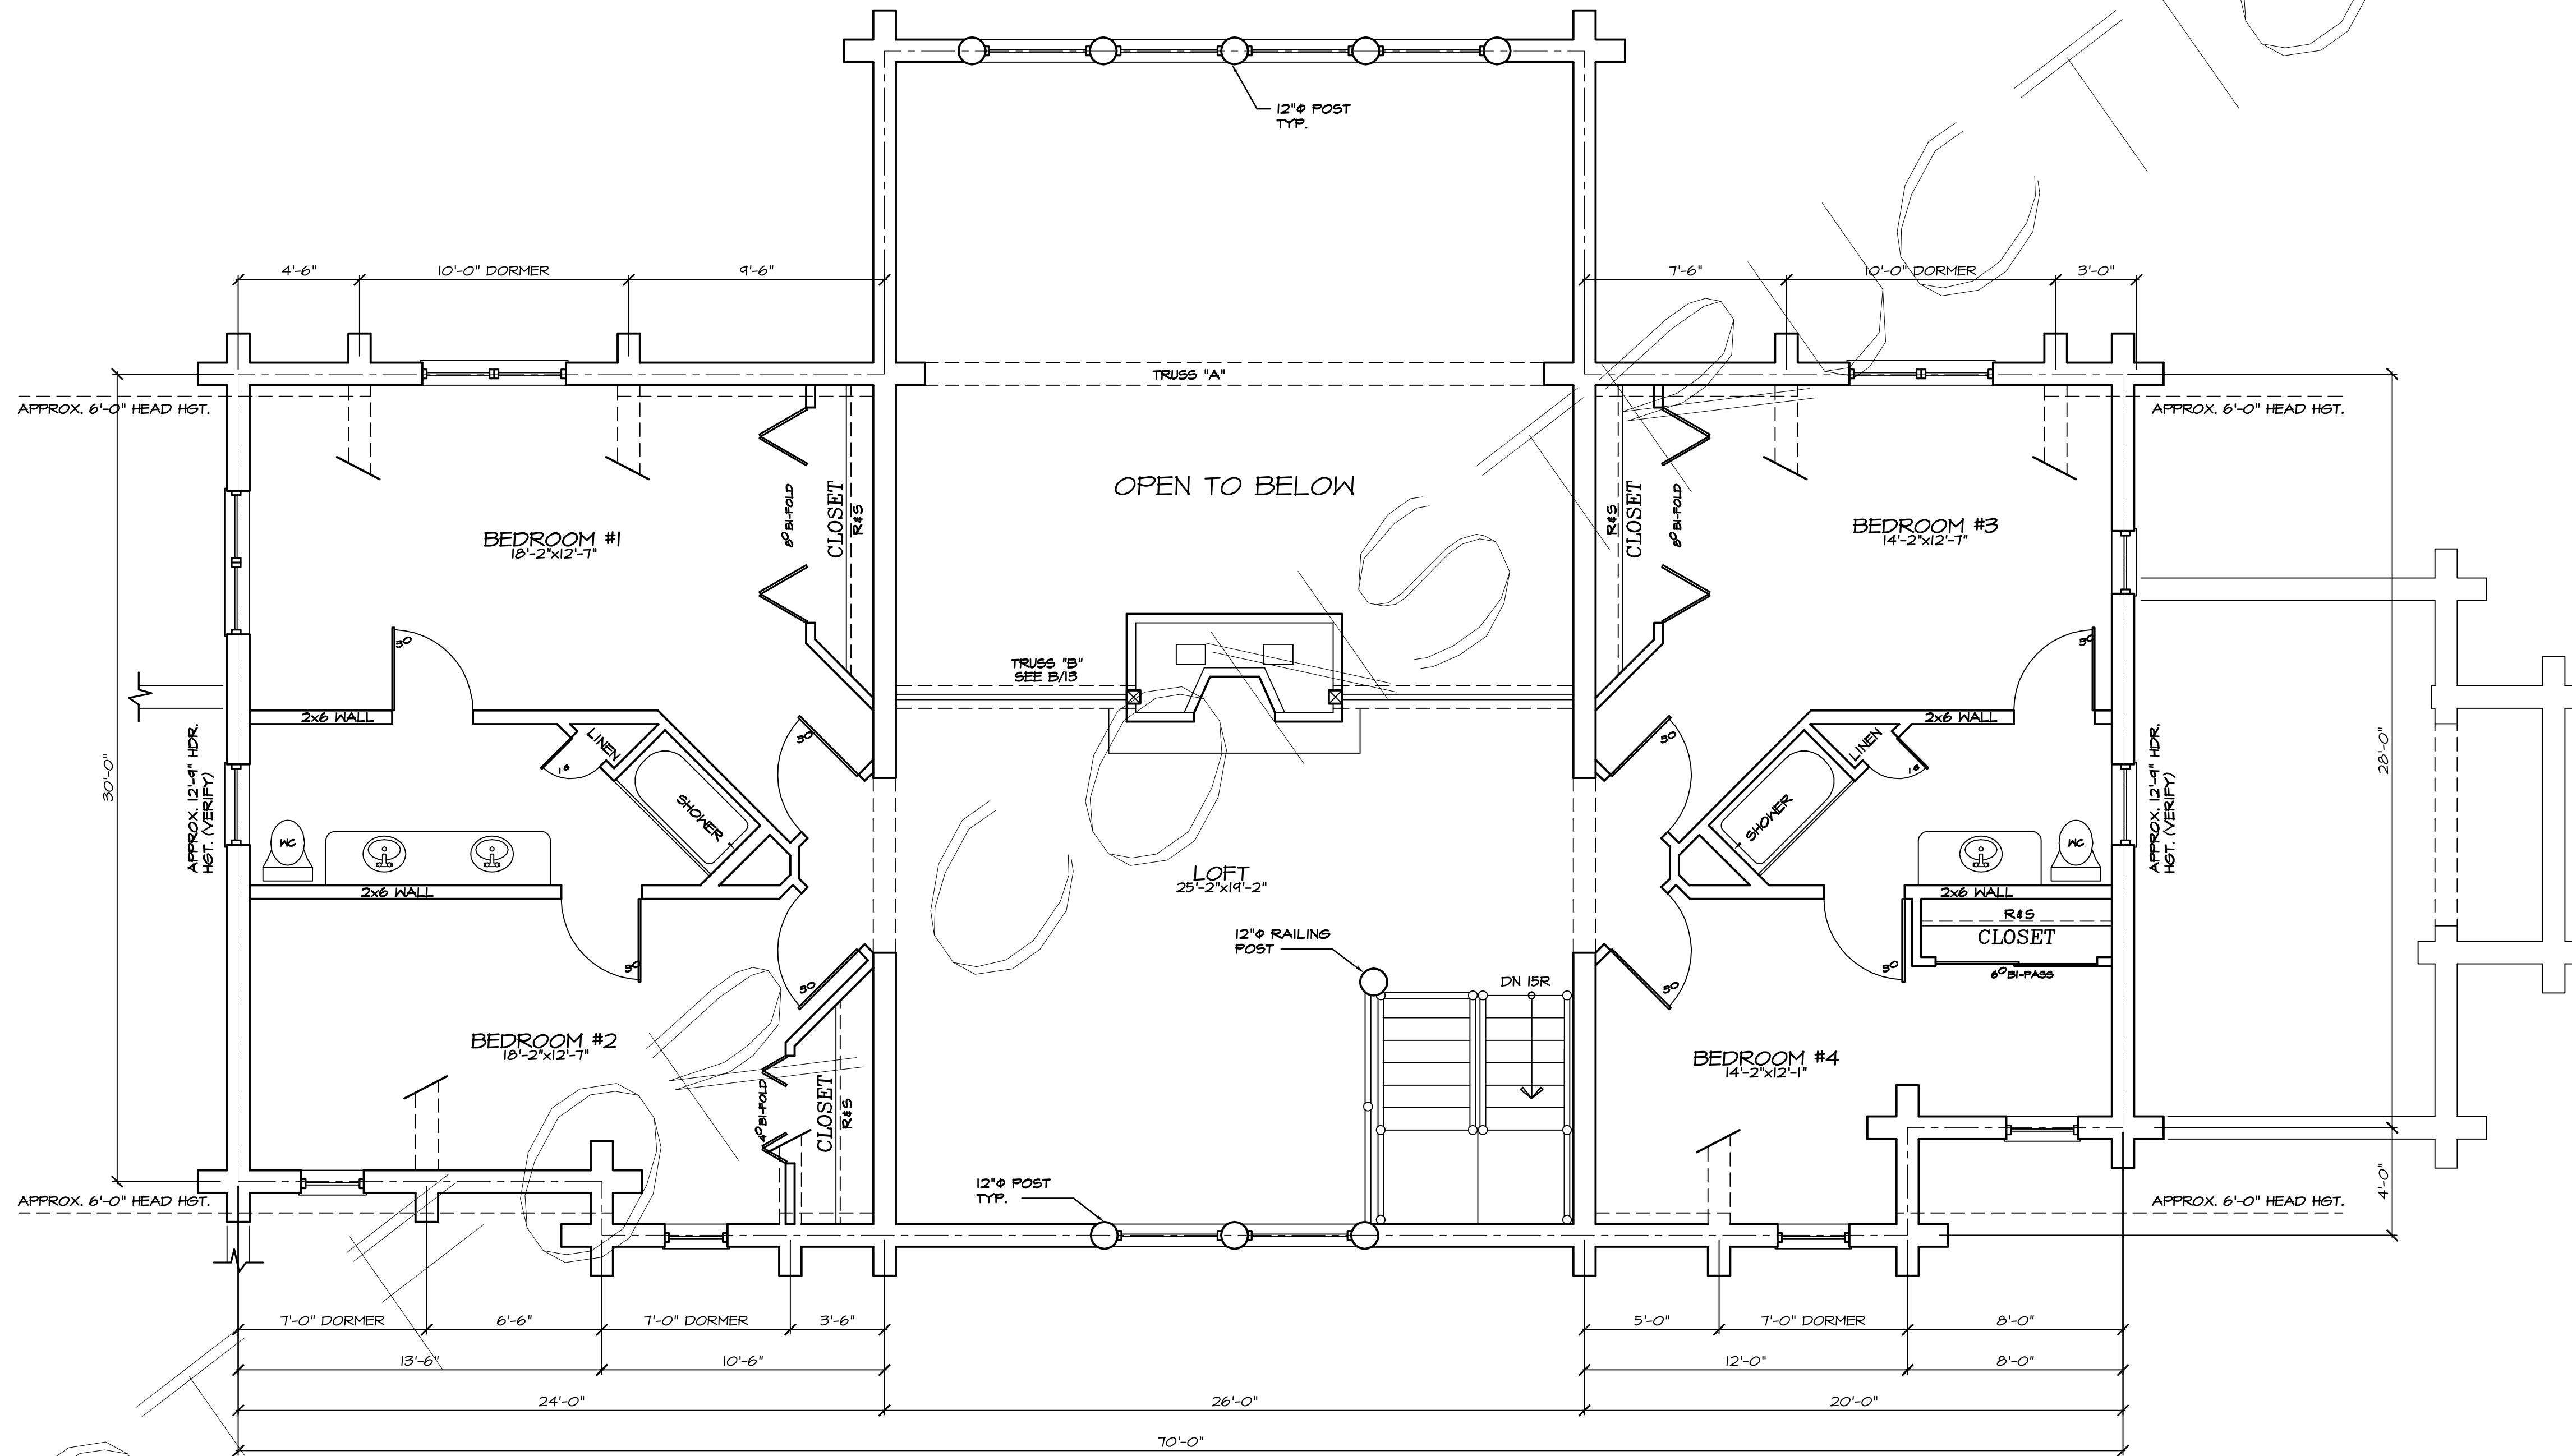

UPPER FLOOR PLAN
 SCALE: 1/4" = 1'-0"

SQUARE FOOTAGE:	
MAIN FLOOR	2765 SQ. FT.
LOFT FLOOR	1800 SQ. FT.
TOTAL	4565 SQ. FT.
OPTIONAL BASEMENT	2765 SQ. FT.
TOTAL	7330 SQ. FT.

NOTE:
 EVERY EFFORT HAS BEEN MADE TO ASSURE THE ACCURACY OF DIMENSIONS AND DETAILS, HOWEVER, IT IS THE RESPONSIBILITY OF THE BUILDER TO VERIFY ALL MEASUREMENTS.

THE DEER MOUNTAIN
 (PRELIMINARY PLAN (NOT FOR CONSTRUCTION))

QuickDraw Design Inc.
 450 BROTHERS WAY
 CORVALLIS, MT 59828

DATE: _____
 JOB #: _____
 LOG SIZE: 10" φ
 SHEET: 2 OF 1


REV. BDL
 REV. _____

Phone # (406) 570-7046
 Fax # (866) 507-3284

COPYRIGHTED BY QUICKDRAW DRAFTING. THIS DRAWING IS NOT TO BE USED FOR MAKING ANY REPRODUCTION THEREOF, OR FOR CONTRACTING ANY BUILDING WITHOUT FIRST OBTAINING THE WRITTEN PERMISSION OF THE COPYRIGHT HOLDER, QUICKDRAW DESIGN & DRAFTING (GDD).

DO NOT SCALE DRAWINGS. GDD IS NOT RESPONSIBLE FOR ERRORS DUE TO SCALED DRAWINGS.

REFER ANY QUESTIONS OR DISCREPANCIES TO GDD BEFORE START OF CONSTRUCTION.

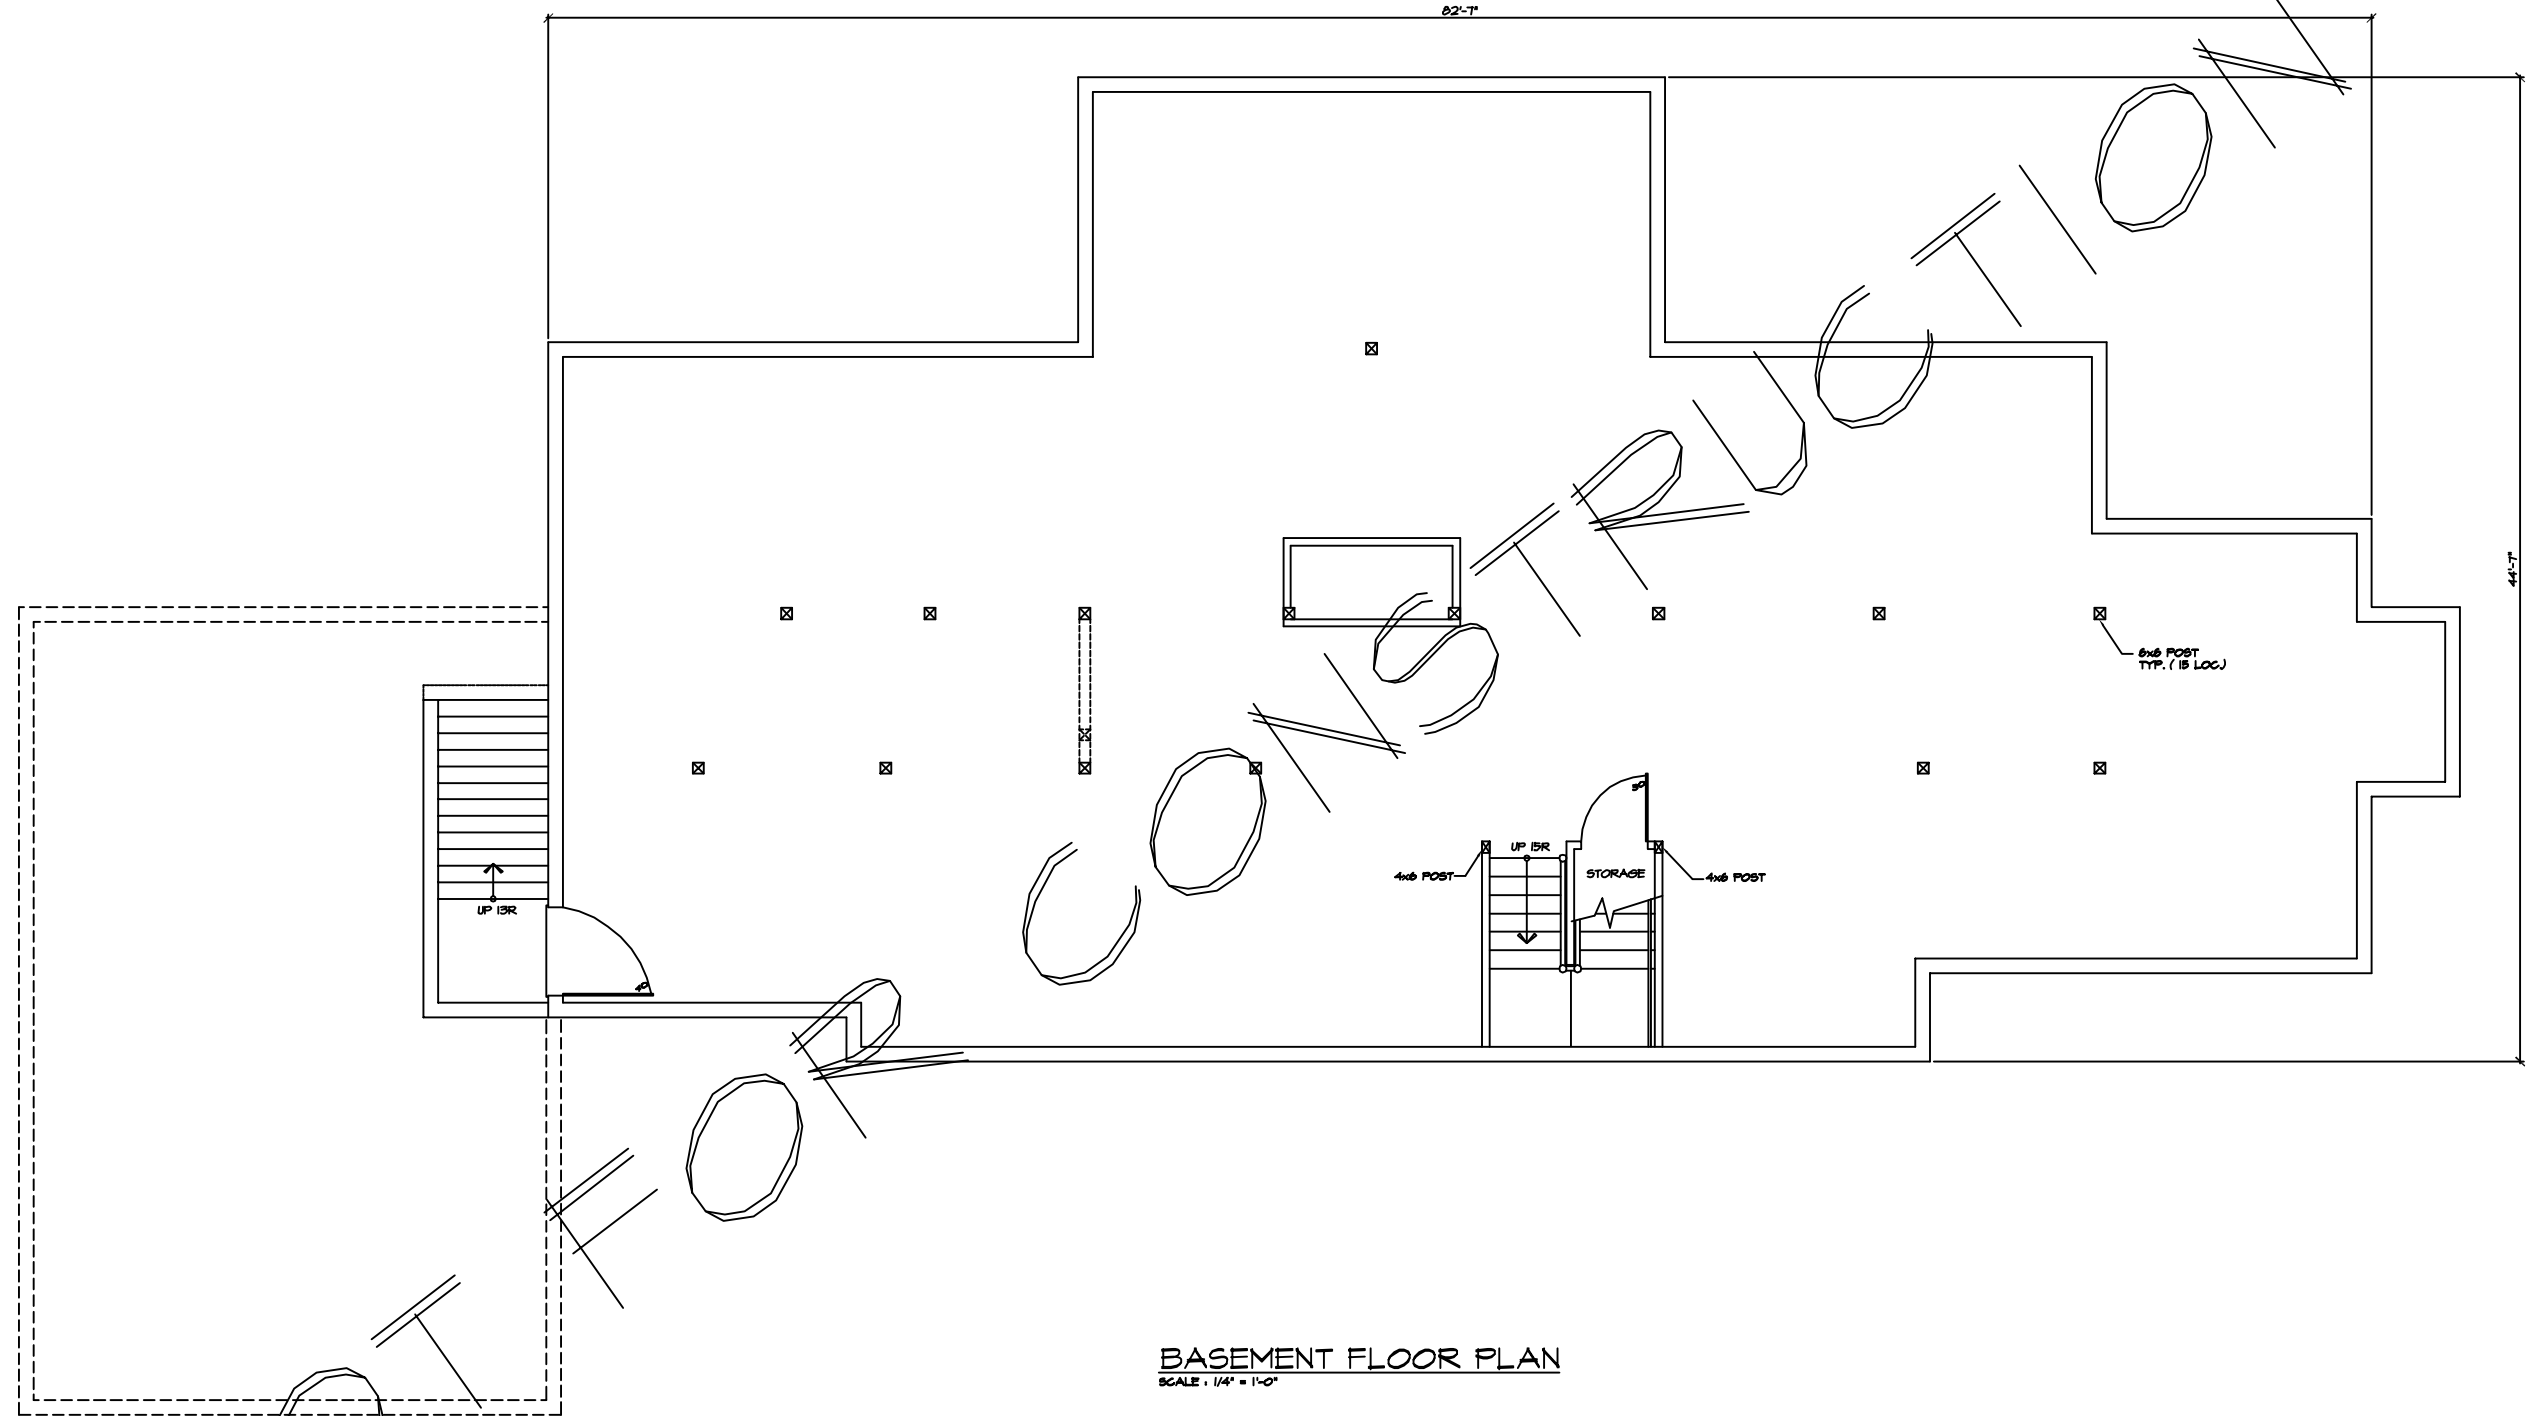


BASEMENT FLOOR PLAN
SCALE: 1/4" = 1'-0"

SQUARE FOOTAGE:	
MAIN FLOOR	2765 SQ. FT.
LOFT FLOOR	1800 SQ. FT.
BASEMENT	2765 SQ. FT.
TOTAL	7330 SQ. FT.

NOTE:
EVERY EFFORT HAS BEEN MADE TO ASSURE THE ACCURACY OF DIMENSIONS AND DETAILS. HOWEVER, IT IS THE RESPONSIBILITY OF THE BUILDER TO VERIFY ALL MEASUREMENTS.

REV.	REV.
BDL	BDL
THE RYE CREEK (PRELIMINARY PLAN (NOT FOR CONSTRUCTION))	
QuickDraw Design & Drafting Phone # (408) 570-3046 Fax # (408) 507-3284	
480 BROTHERS WAY CONVALLIS, VT 05628	
DATE	
JOB #	
LOG SIZE	10" φ
SHEET	9

COPYRIGHTED BY QUICKDRAW DESIGN INC. (QDD). THIS DRAWING IS NOT TO BE USED FOR MAKING ANY REPRODUCTION THEREOF, OR FOR CONTRACTING ANY BUILDING WITHOUT FIRST OBTAINING THE WRITTEN PERMISSION OF THE COPYRIGHT HOLDER, (QDD).
 DO NOT SCALE DRAWINGS. QDD IS NOT RESPONSIBLE FOR ERRORS DUE TO SCALED DRAWINGS.
 REFER ANY QUESTIONS OR DISCREPANCIES TO QDD BEFORE START OF CONSTRUCTION.

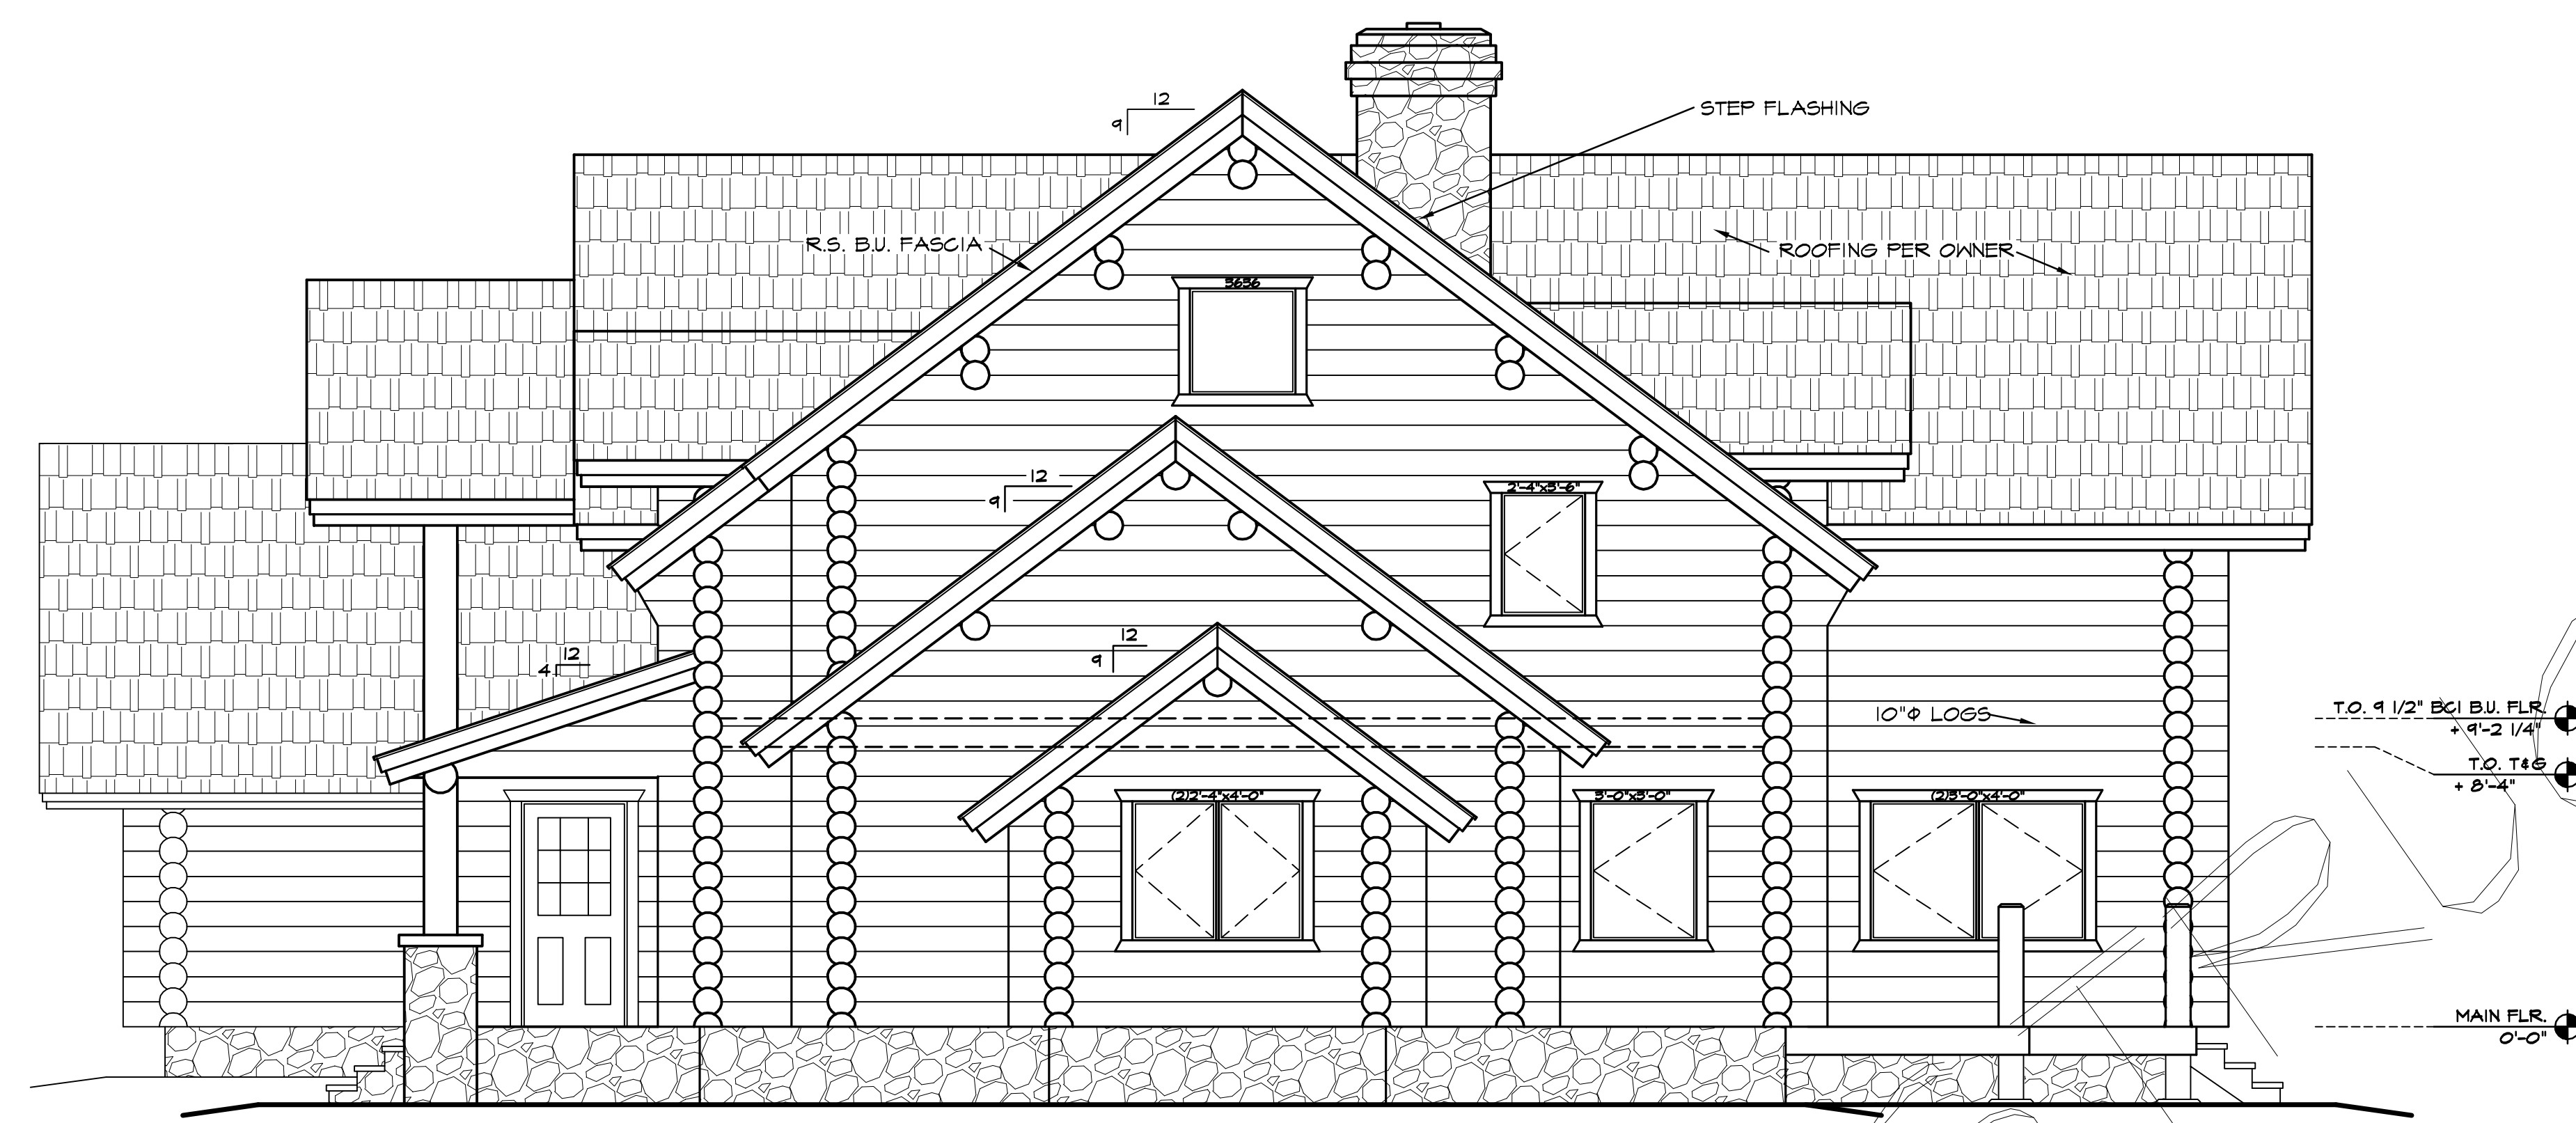

RIGHT SIDE ELEVATION
 SCALE: 1/4" = 1'-0"

T.O. 1 1/2" BCI BU. FLR. +4'-2 1/4"
 T.O. T&G +8'-4"
 MAIN FLR. 0'-0"
 BASEMENT -4'-10 1/8"



FRONT ELEVATION
 SCALE: 1/4" = 1'-0"


GARAGE FLR. -1'-6" (VERIFY)

T.O. 1 1/2" BCI BU. FLR. +4'-2 1/4"
 T.O. T&G +8'-4"
 MAIN FLR. 0'-0"

NOTE:
 EVERY EFFORT HAS BEEN MADE TO ASSURE THE ACCURACY OF DIMENSIONS AND DETAILS. HOWEVER, IT IS THE RESPONSIBILITY OF THE BUILDER TO VERIFY ALL MEASUREMENTS.


REV.	REV.
DRAWN BY: BDL	
THE DEER MOUNTAIN (PRELIMINARY PLAN (NOT FOR CONSTRUCTION))	
QuickDraw Design Inc. 450 BROTHERS WAY CORVALLIS, MT 59828 Phone # (406) 570-7046 Fax # (866) 507-3284	
DATE	
JOB #	
LOG SIZE	10" Ø
SHEET	4 OF 1

COPYRIGHTED BY QUICKDRAW DESIGN INC. THIS DRAWING IS THE PROPERTY OF QUICKDRAW DESIGN INC. AND IS NOT TO BE REPRODUCED OR TRANSMITTED IN ANY FORM OR BY ANY MEANS, ELECTRONIC OR MECHANICAL, INCLUDING PHOTOCOPYING, RECORDING, OR BY ANY INFORMATION STORAGE AND RETRIEVAL SYSTEM, WITHOUT THE WRITTEN PERMISSION OF THE COPYRIGHT HOLDER, QUICKDRAW DESIGN & DRAFTING (QDD).
 DO NOT SCALE DRAWINGS. QDD IS NOT RESPONSIBLE FOR ERRORS DUE TO SCALED DRAWINGS. QDD IS NOT RESPONSIBLE FOR ERRORS DUE TO SCALED DRAWINGS.
 REFER ANY QUESTIONS OR DISCREPANCIES TO QDD BEFORE START OF CONSTRUCTION.

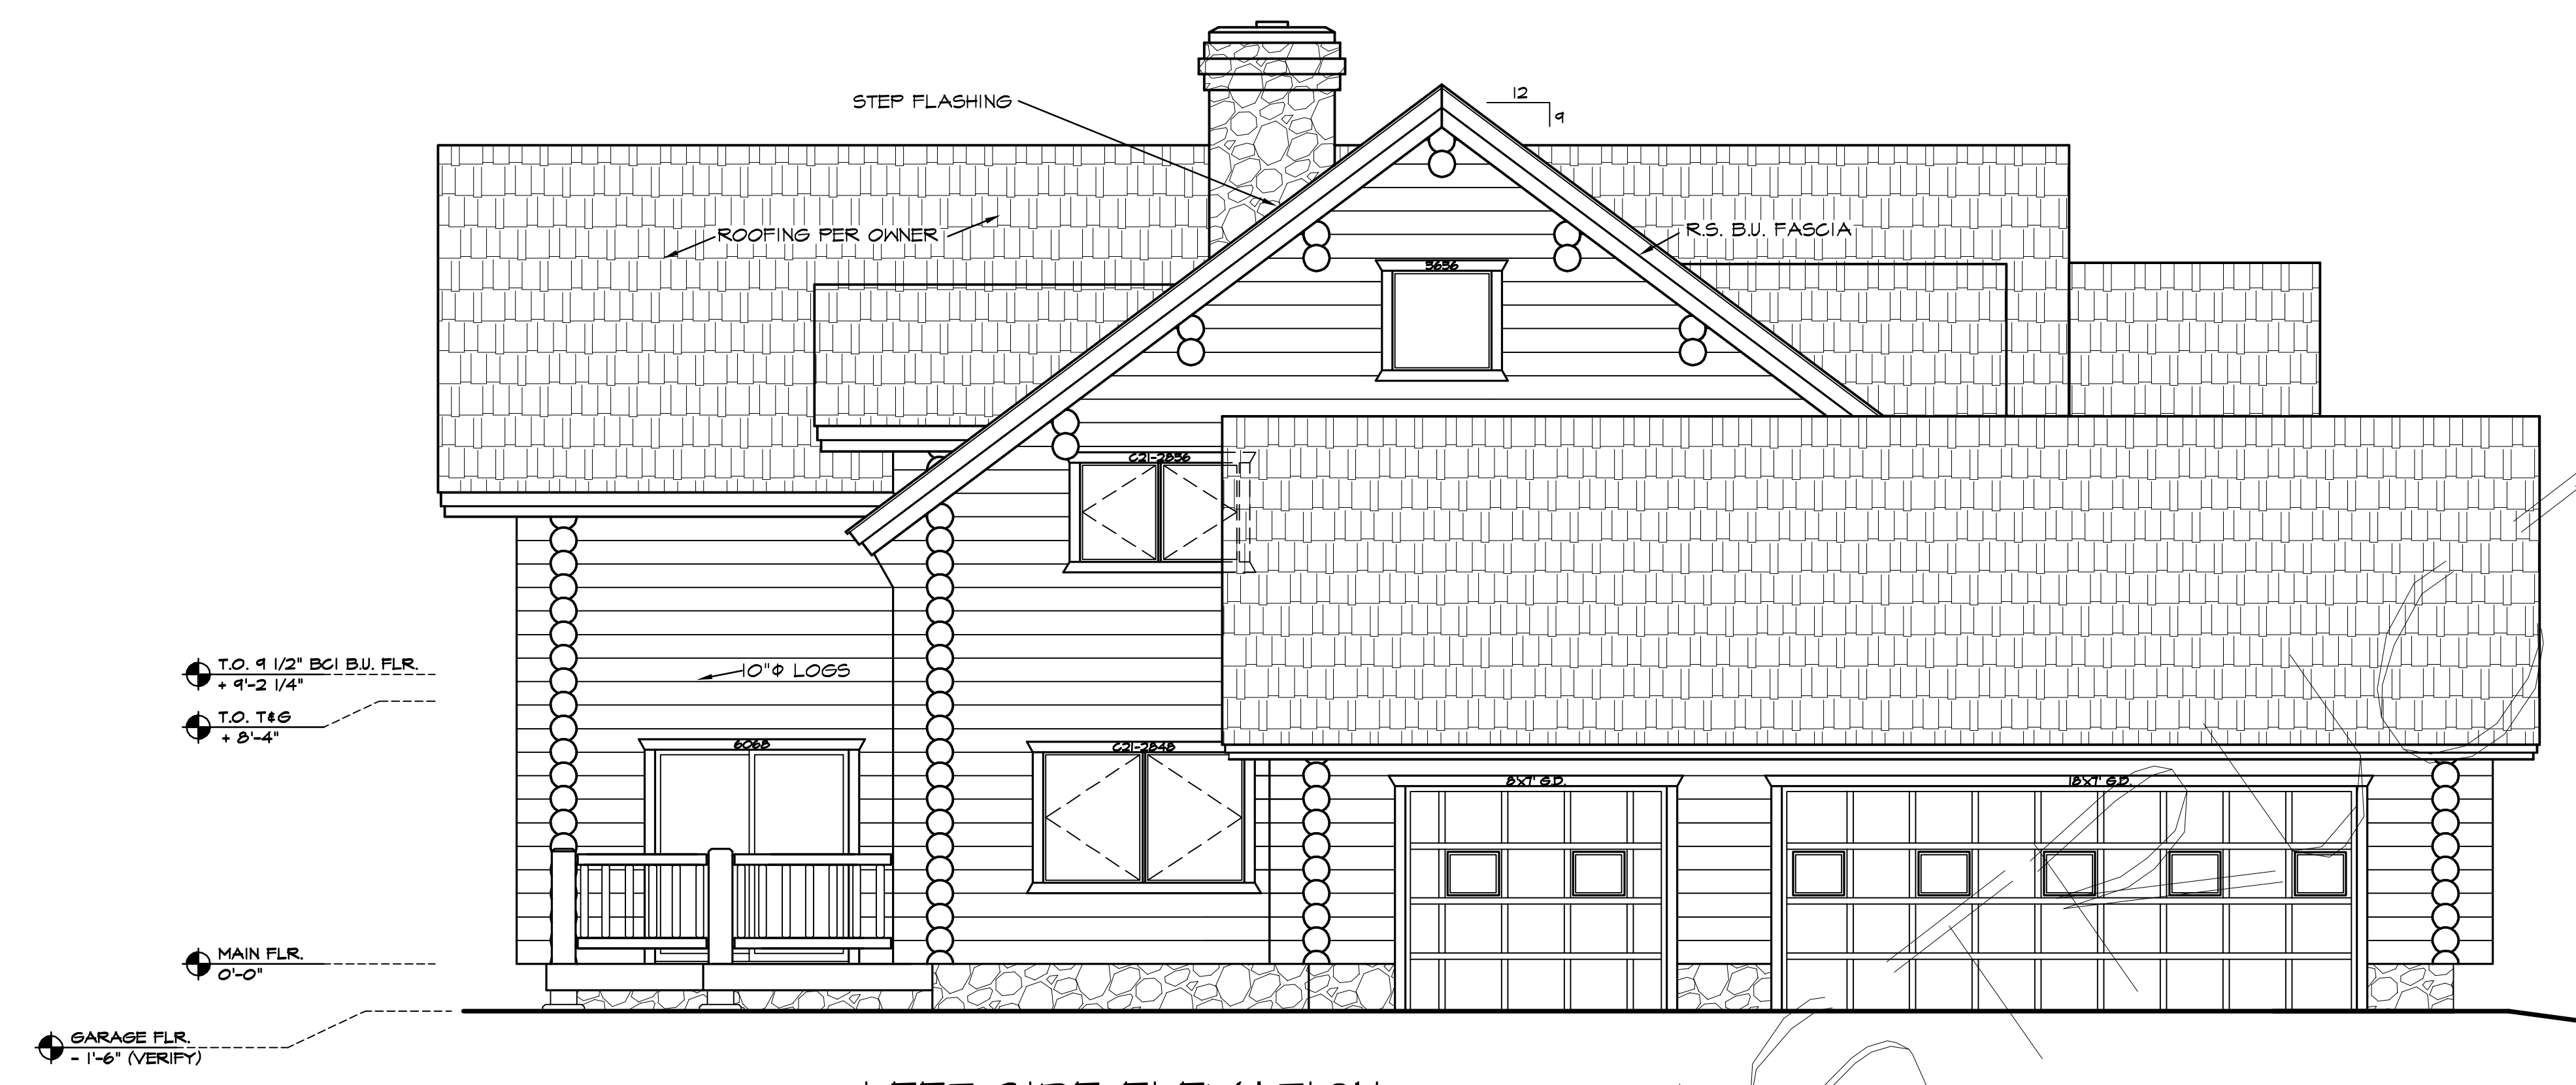

TO. 1/2" BCL BU. FLR.
 + 9'-2 1/4"
 TO. T&G
 + 8'-4"
 MAIN FLR.
 0'-0"
 GARAGE FLR.
 - 1'-6" (VERIFY)
 BASEMENT
 - 4'-10 1/8"

LEFT SIDE ELEVATION
 SCALE: 1/4" = 1'-0"

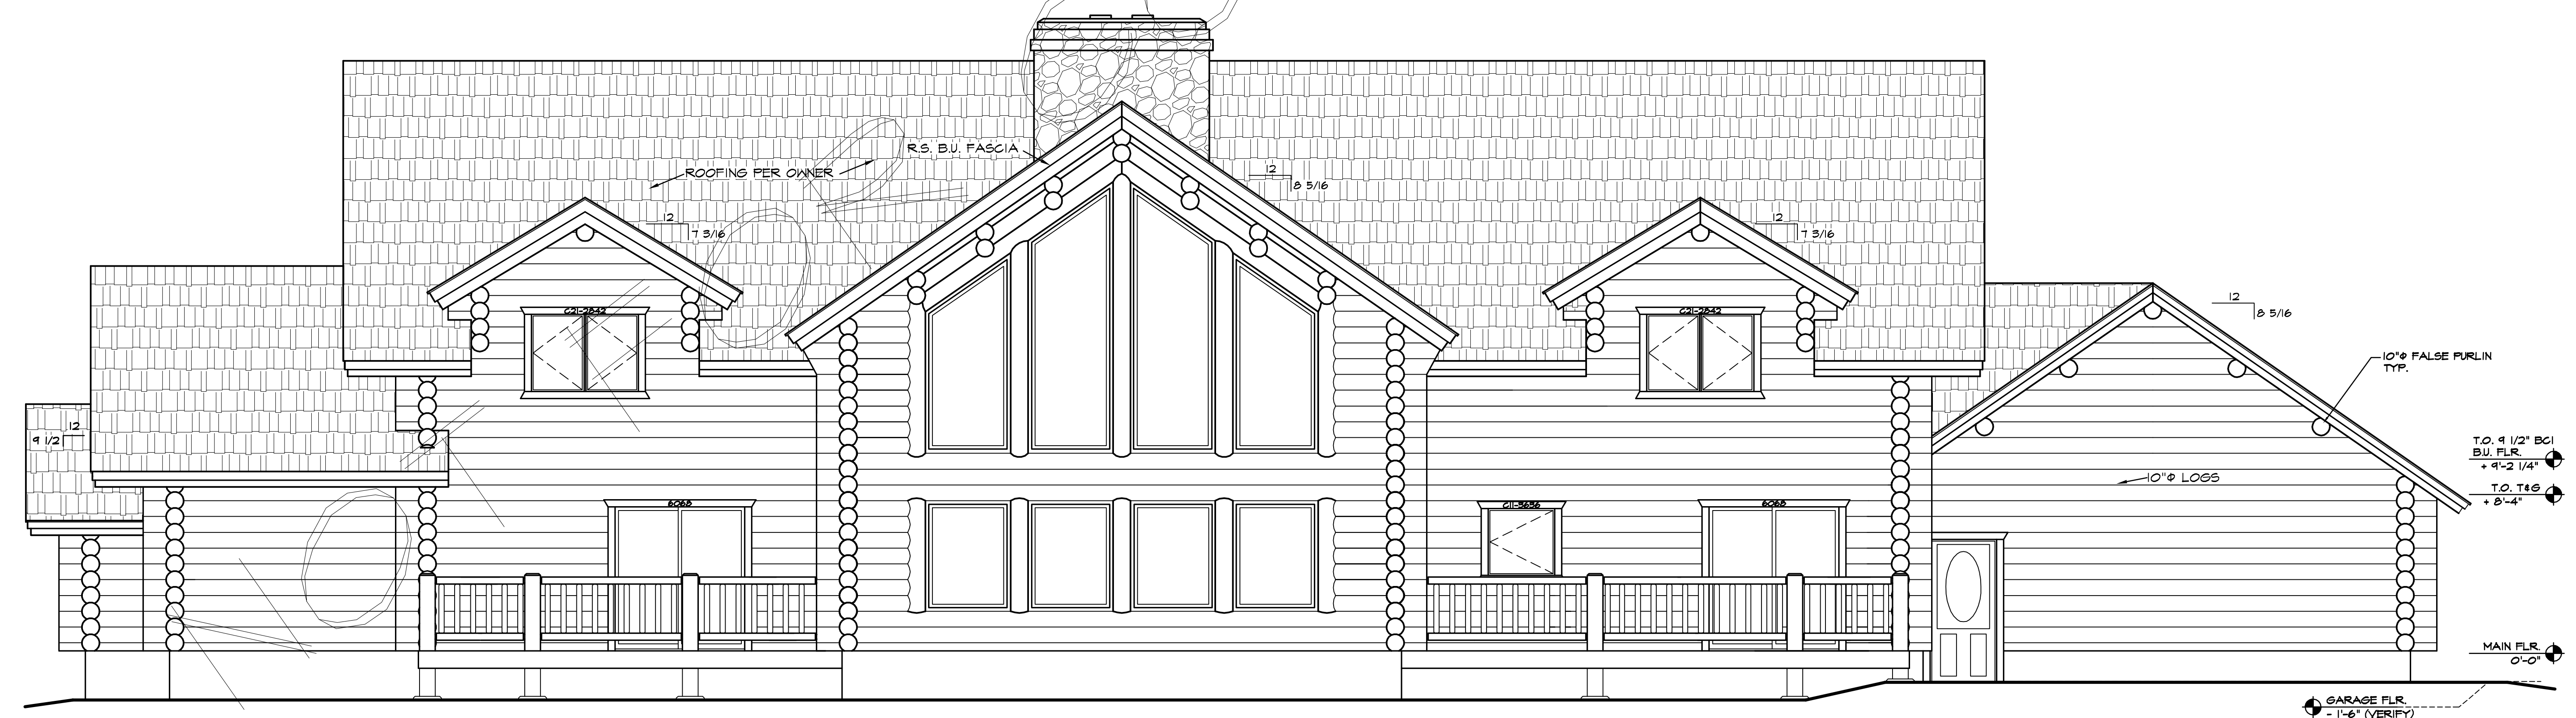

TO. 1/2" BCL BU. FLR.
 + 9'-2 1/4"
 TO. T&G
 + 8'-4"
 MAIN FLR.
 0'-0"
 GARAGE FLR.
 - 1'-6" (VERIFY)

REAR ELEVATION
 SCALE: 1/4" = 1'-0"

NOTE:
 EVERY EFFORT HAS BEEN MADE TO ASSURE THE ACCURACY OF DIMENSIONS AND DETAILS. HOWEVER, IT IS THE RESPONSIBILITY OF THE BUILDER TO VERIFY ALL MEASUREMENTS.

APPROXIMATE FINAL GRADE SHOWN. ACTUAL FINAL GRADE TO BE DETERMINED ON SITE PER OWNER & BUILDER. SLOPE AWAY FROM STRUCTURE PER CODE.

THESE ELEVATIONS ARE GRAPHIC REPRESENTATIONS ONLY. REFER TO BUILDING SECTION PAGE(S) FOR ELEVATION DIMENSIONS, DETAILS & STACK HEIGHTS.

REV.	REV.
DRAWN BY: BDL	
THE DEER MOUNTAIN (PRELIMINARY PLAN (NOT FOR CONSTRUCTION))	
QuickDraw Design Inc.	
Phone # (406) 570-7046 Fax # (866) 507-3284 450 BROTHERS WAY CORVALLIS, MT 59828	
DATE	
JOB #	
LOG SIZE	10"φ
SHEET	5 OF 1