


NOTE:  
 EVERY EFFORT HAS BEEN MADE TO  
 ASSURE THE ACCURACY OF DIMENSIONS  
 AND DETAILS, HOWEVER, IT IS THE  
 USER'S RESPONSIBILITY TO VERIFY ALL  
 DIMENSIONS AND DETAILS TO  
 VERIFY ALL REQUIREMENTS.

### MAIN FLOOR PLAN


SCALE: 1/4" = 1'-0"

SQUARE FOOTAGE:	
MAIN LEVEL:	2083 SQ. FT.
LOWER LEVEL:	2563 SQ. FT.
TOTAL:	4646 SQ. FT.
GARAGE:	460 SQ. FT.

NOTE: EVERY EFFORT HAS BEEN MADE TO ASSURE THE ACCURACY OF DIMENSIONS AND DETAILS HOWEVER, IT IS THE USER'S RESPONSIBILITY TO VERIFY ALL DIMENSIONS AND DETAILS BEFORE CONSTRUCTION.

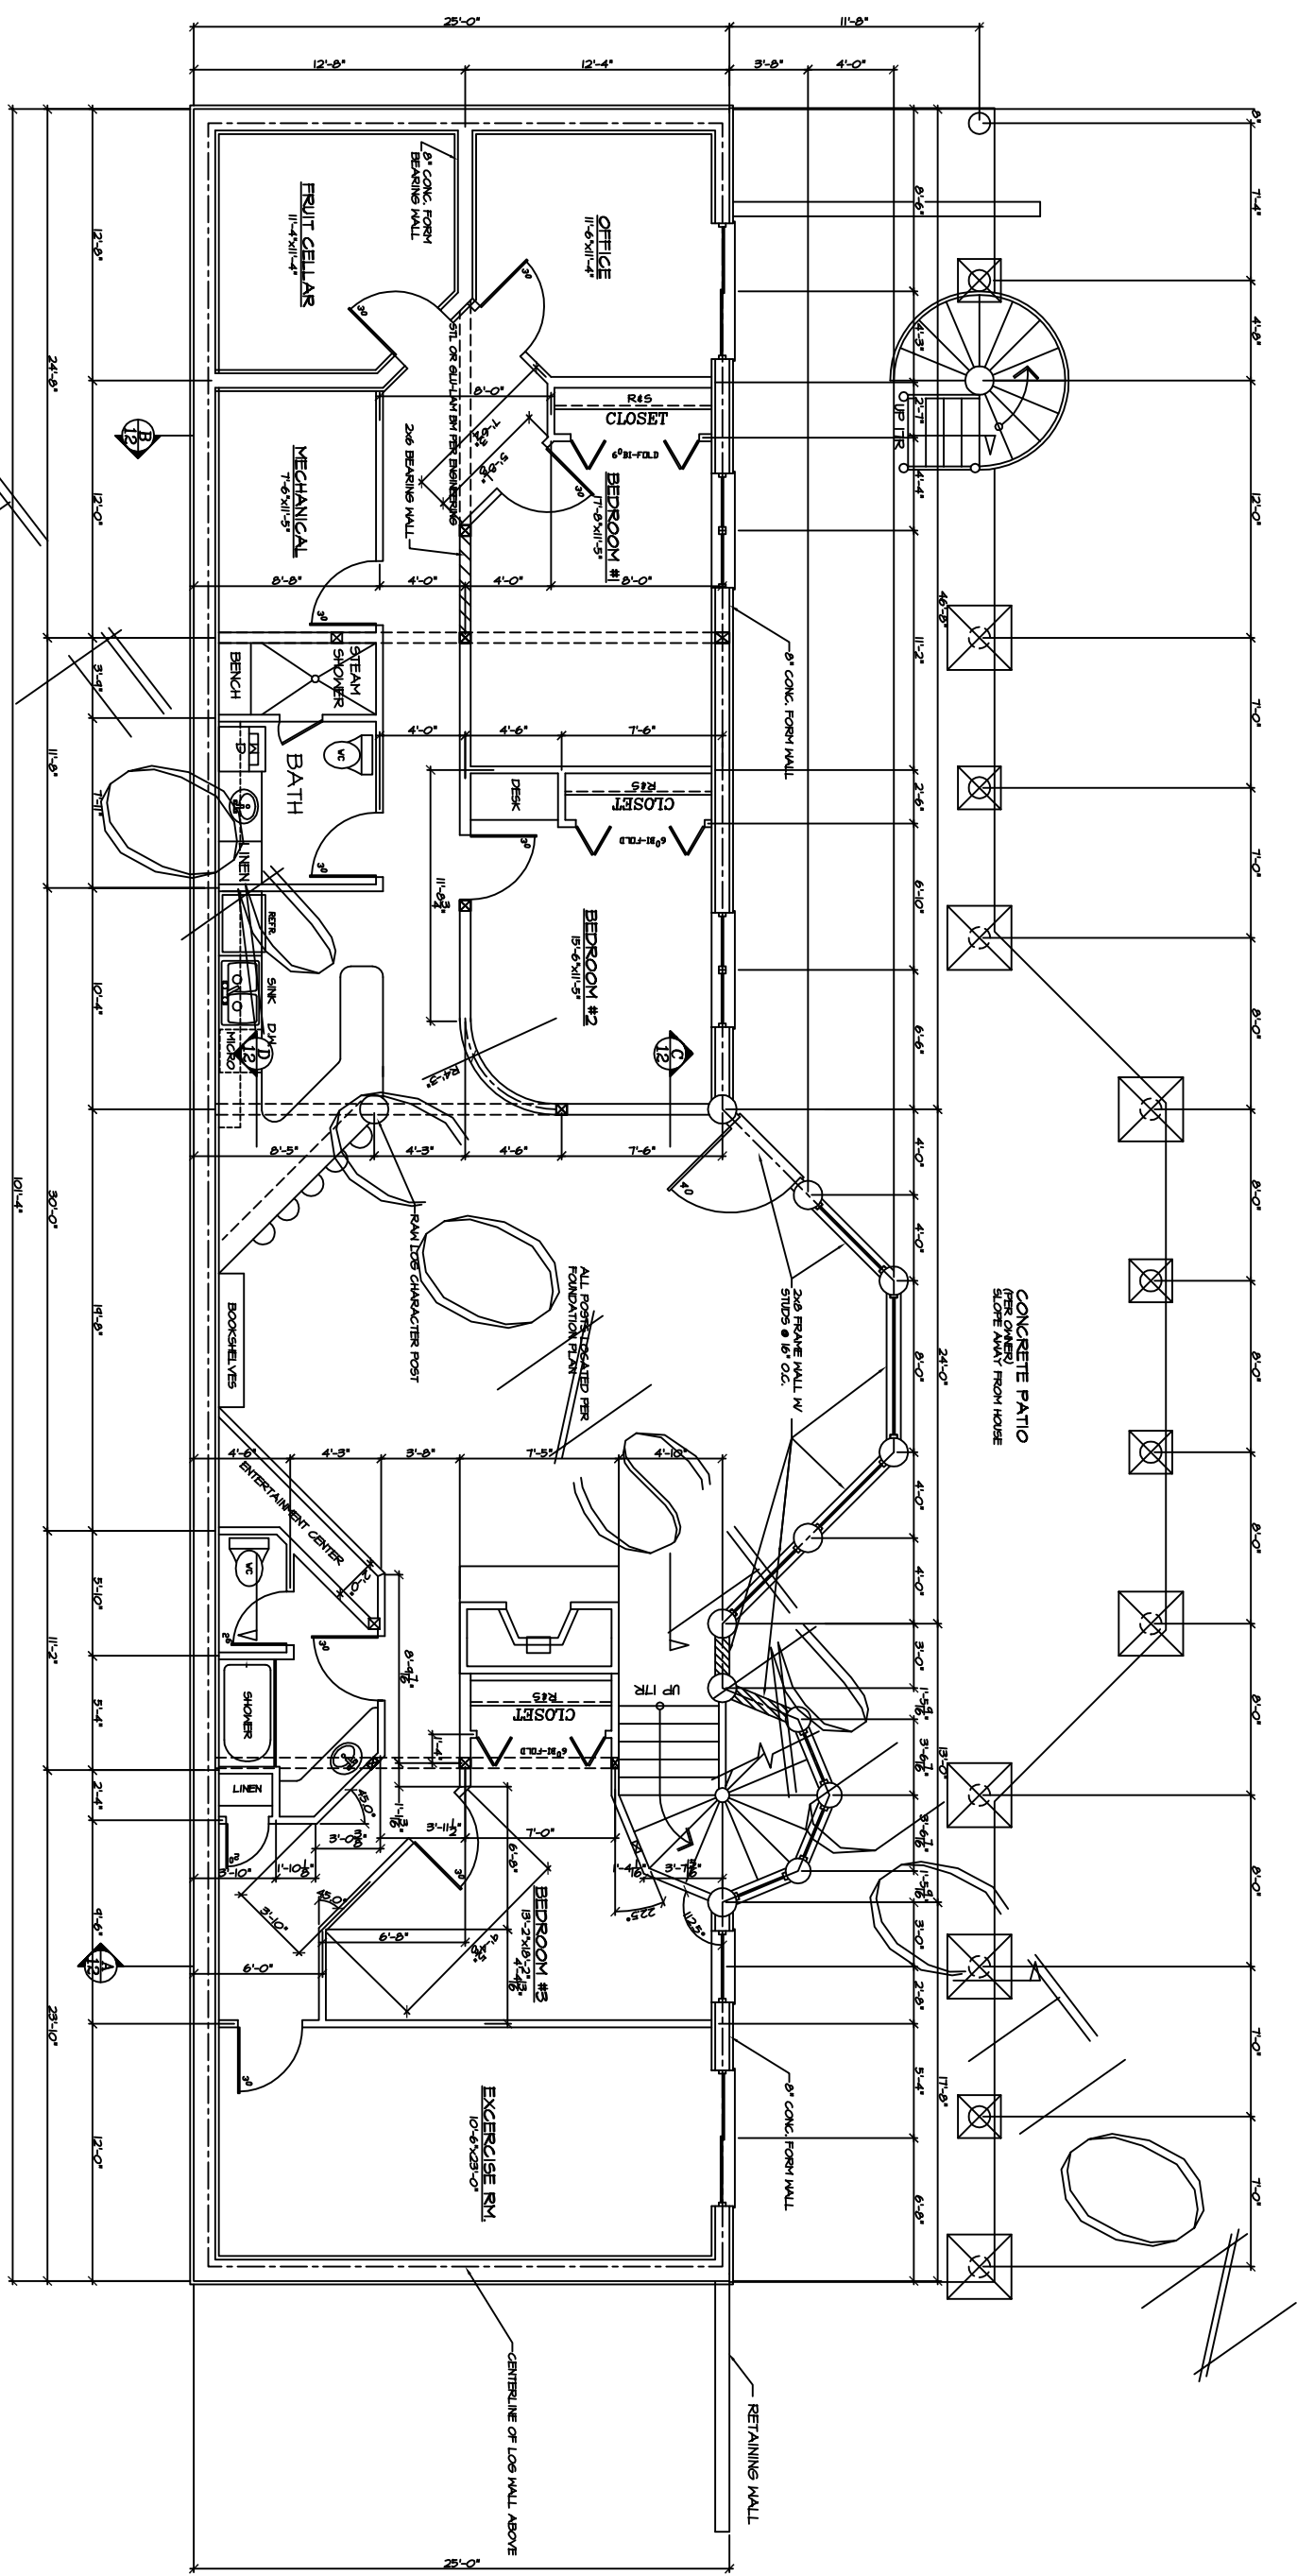

**BASEMENT FLOOR PLAN**  
SCALE: 1/4" = 1'-0"

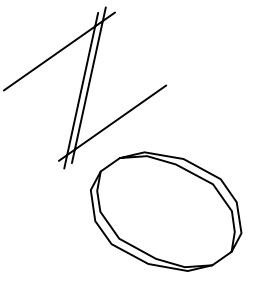

**SQUARE FOOTAGE:**

MAIN LEVEL:	2083 SQ. FT.
LOWER LEVEL:	2563 SQ. FT.
TOTAL:	4646 SQ. FT.
GARAGE:	460 SQ. FT.


**QuickDraw Design & Drafting**  
BRADLEY D. LETZIG  
kulkardrafter@yahoo.com  
450 BROTHERS WAY  
CORVALLIS, MT 59428  
Phone # (406) 510-1046  
Fax # (666) 501-2284

**THE FINLEY POINT**  
(PRELIMINARY PLAN - NOT FOR CONSTRUCTION)


DRAWN BY:	REV.

JOB #	
DATE	
LOG SIZE	14"φ
SHEET	2 OF 1

COPYRIGHTED BY QUICKDRAW DRAFTING. THIS DRAWING IS NOT TO BE USED FOR MAKING ANY REPRODUCTION THEREOF OR FOR CONTRACTING ANY BUILDING WITHOUT FIRST OBTAINING THE WRITTEN PERMISSION OF THE COPYRIGHT HOLDER, QUICKDRAW DESIGN & DRAFTING (QDD).  
 DO NOT SCALE DRAWINGS. QDD IS NOT RESPONSIBLE FOR ERRORS DUE TO SCALED DRAWINGS.  
 REFER ANY QUESTIONS OR DISCREPANCIES TO QDD BEFORE START OF CONSTRUCTION.

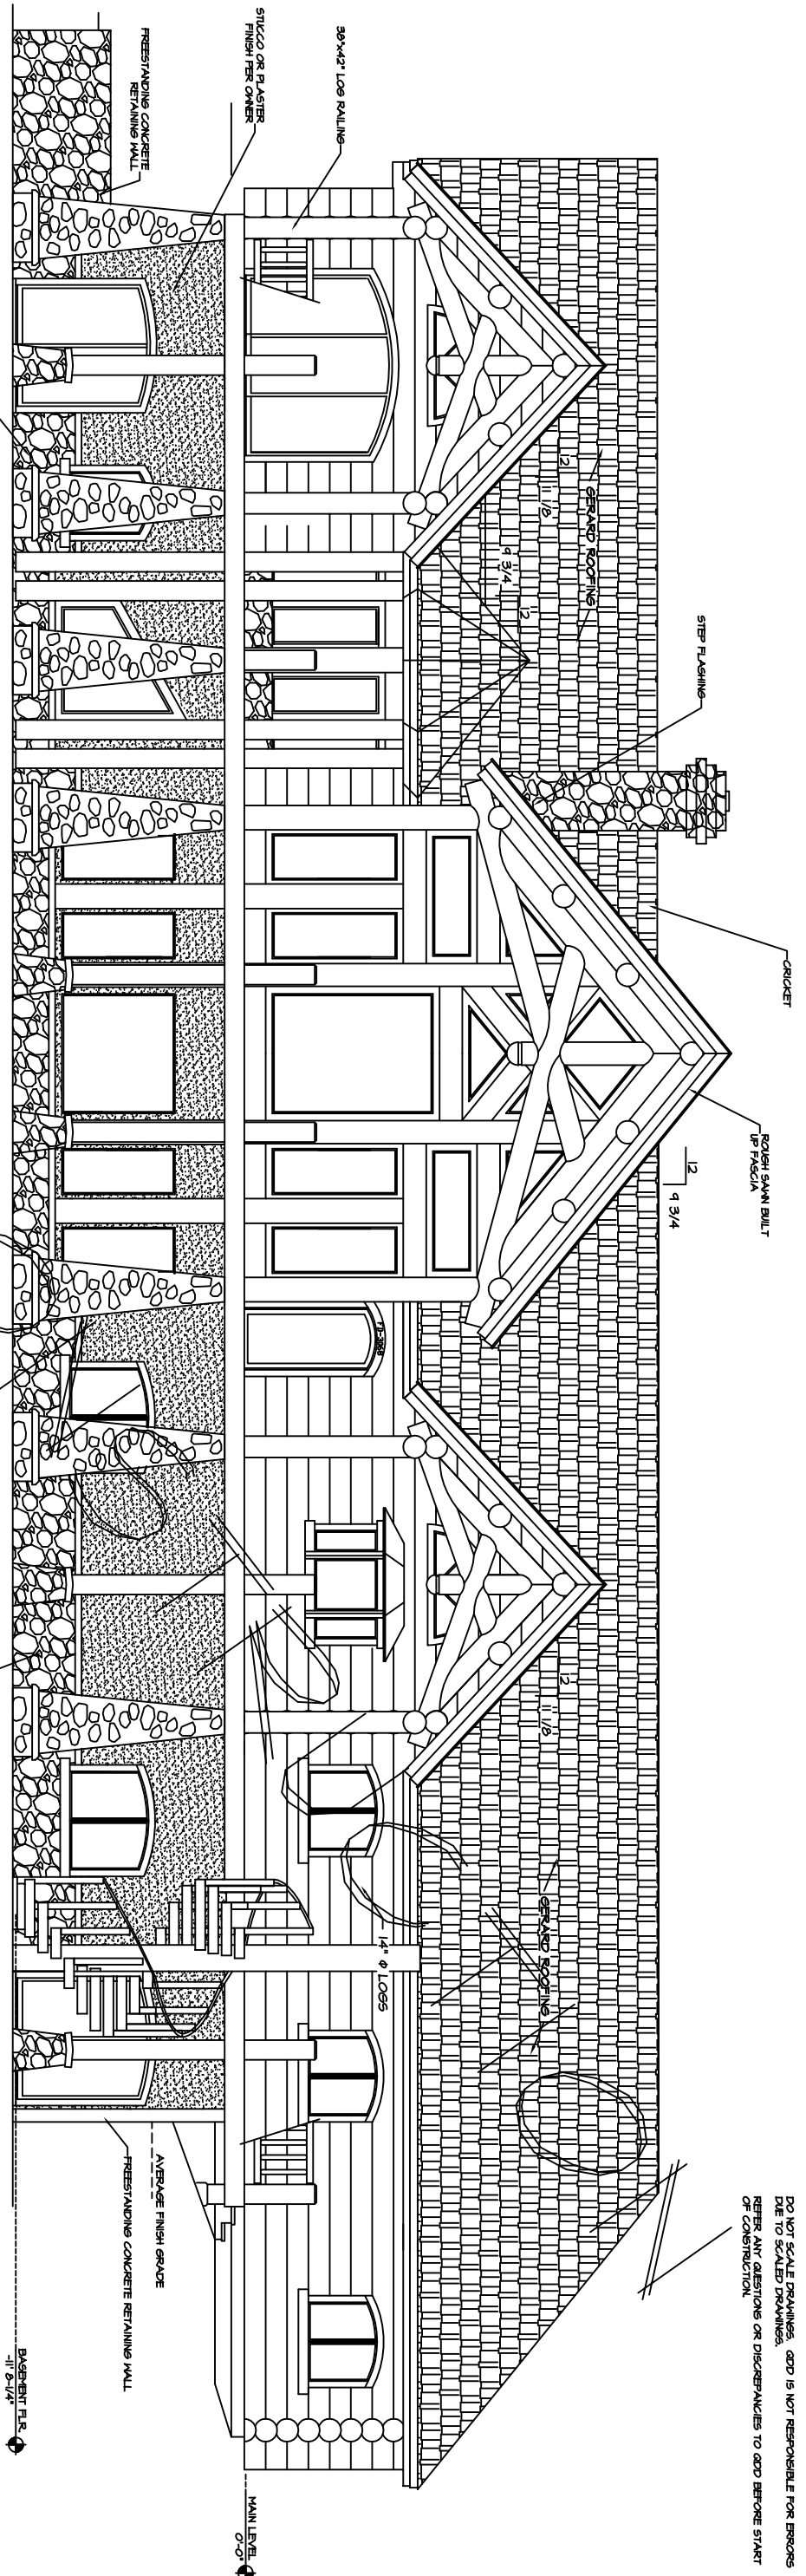

**NORTH ELEVATION**  
 SCALE: 1/4" = 1'-0"

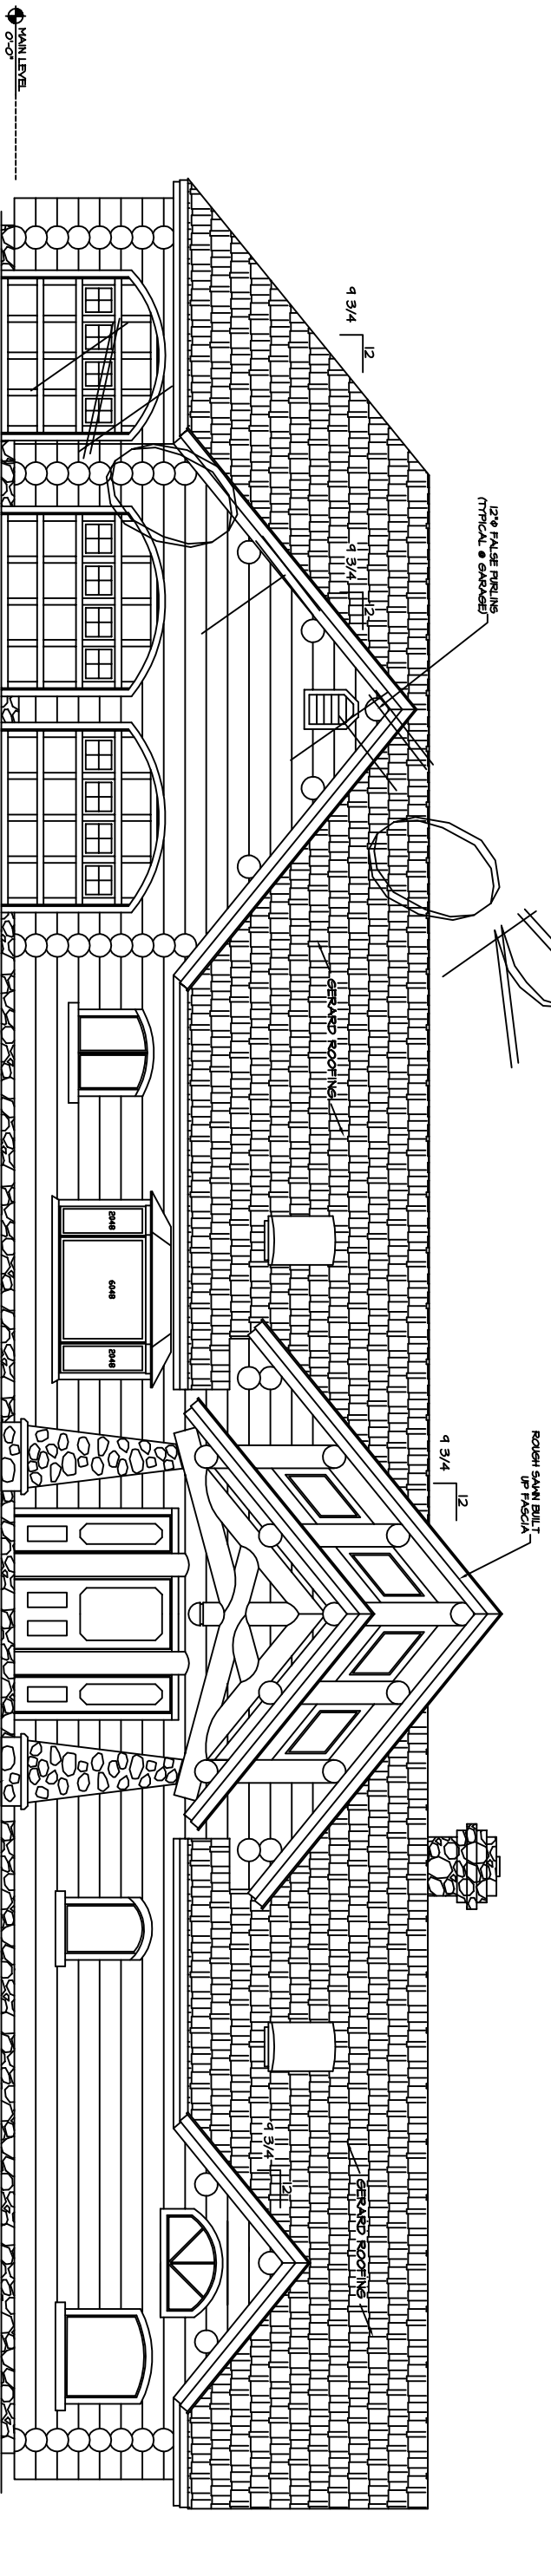

**SOUTH ELEVATION**  
 SCALE: 1/4" = 1'-0"

CONTRACTOR NOTE:  
 THE SPECIFICATIONS WITHIN THIS PLAN SET ARE THE SPECIFICATIONS FOR THE BUILDING AS SHOWN IN THIS BLOCK. HOWEVER, IT IS THE CONTRACTOR'S RESPONSIBILITY TO CONFIRM AND VERIFY ALL REQUIREMENTS & SPECIFICATIONS.

APPROXIMATE FINAL GRADE SHOWN. ACTUAL FINAL GRADE TO BE DETERMINED ON SITE PER OWNER & BUILDER. SLOPE AWAY FROM STRUCTURE PER CODE.  
 THESE ELEVATIONS ARE GRAPHIC REPRESENTATIONS ONLY. REFER TO BUILDING SECTION PAGES FOR ELEVATION DIMENSIONS, DETAILS & STACK HEIGHTS.

COPYRIGHTED BY QUICKDRAW DRAFTING. THIS DRAWING IS NOT TO BE USED FOR MAKING ANY REPRODUCTION THEREOF, OR FOR CONTRACTING ANY BUILDING WITHOUT FIRST OBTAINING THE WRITTEN PERMISSION OF THE COPYRIGHT HOLDER, QUICKDRAW DESIGN & DRAFTING (GDD).

DO NOT SCALE DRAWINGS. GDD IS NOT RESPONSIBLE FOR ERRORS DUE TO SCALED DRAWINGS.


REFER ANY QUESTIONS OR DISCREPANCIES TO GDD BEFORE START OF CONSTRUCTION.

REV.  
BDL

THE FINLEY POINT  
(PRELIMINARY PLAN - NOT FOR CONSTRUCTION)

QuickDraw Design & Drafting  
Phone # (409) 370-7046  
Fax # (409) 507-2284  
450 BROTHERS WAY  
CORVALLIS, VT 56028  
BRADLEY D. LETZIG  
bquickdrawdrafting@yahoo.com

DATE  
JOB #  
LOG SIZE  
14"  $\phi$   
SHEET  
4  
OF  
1

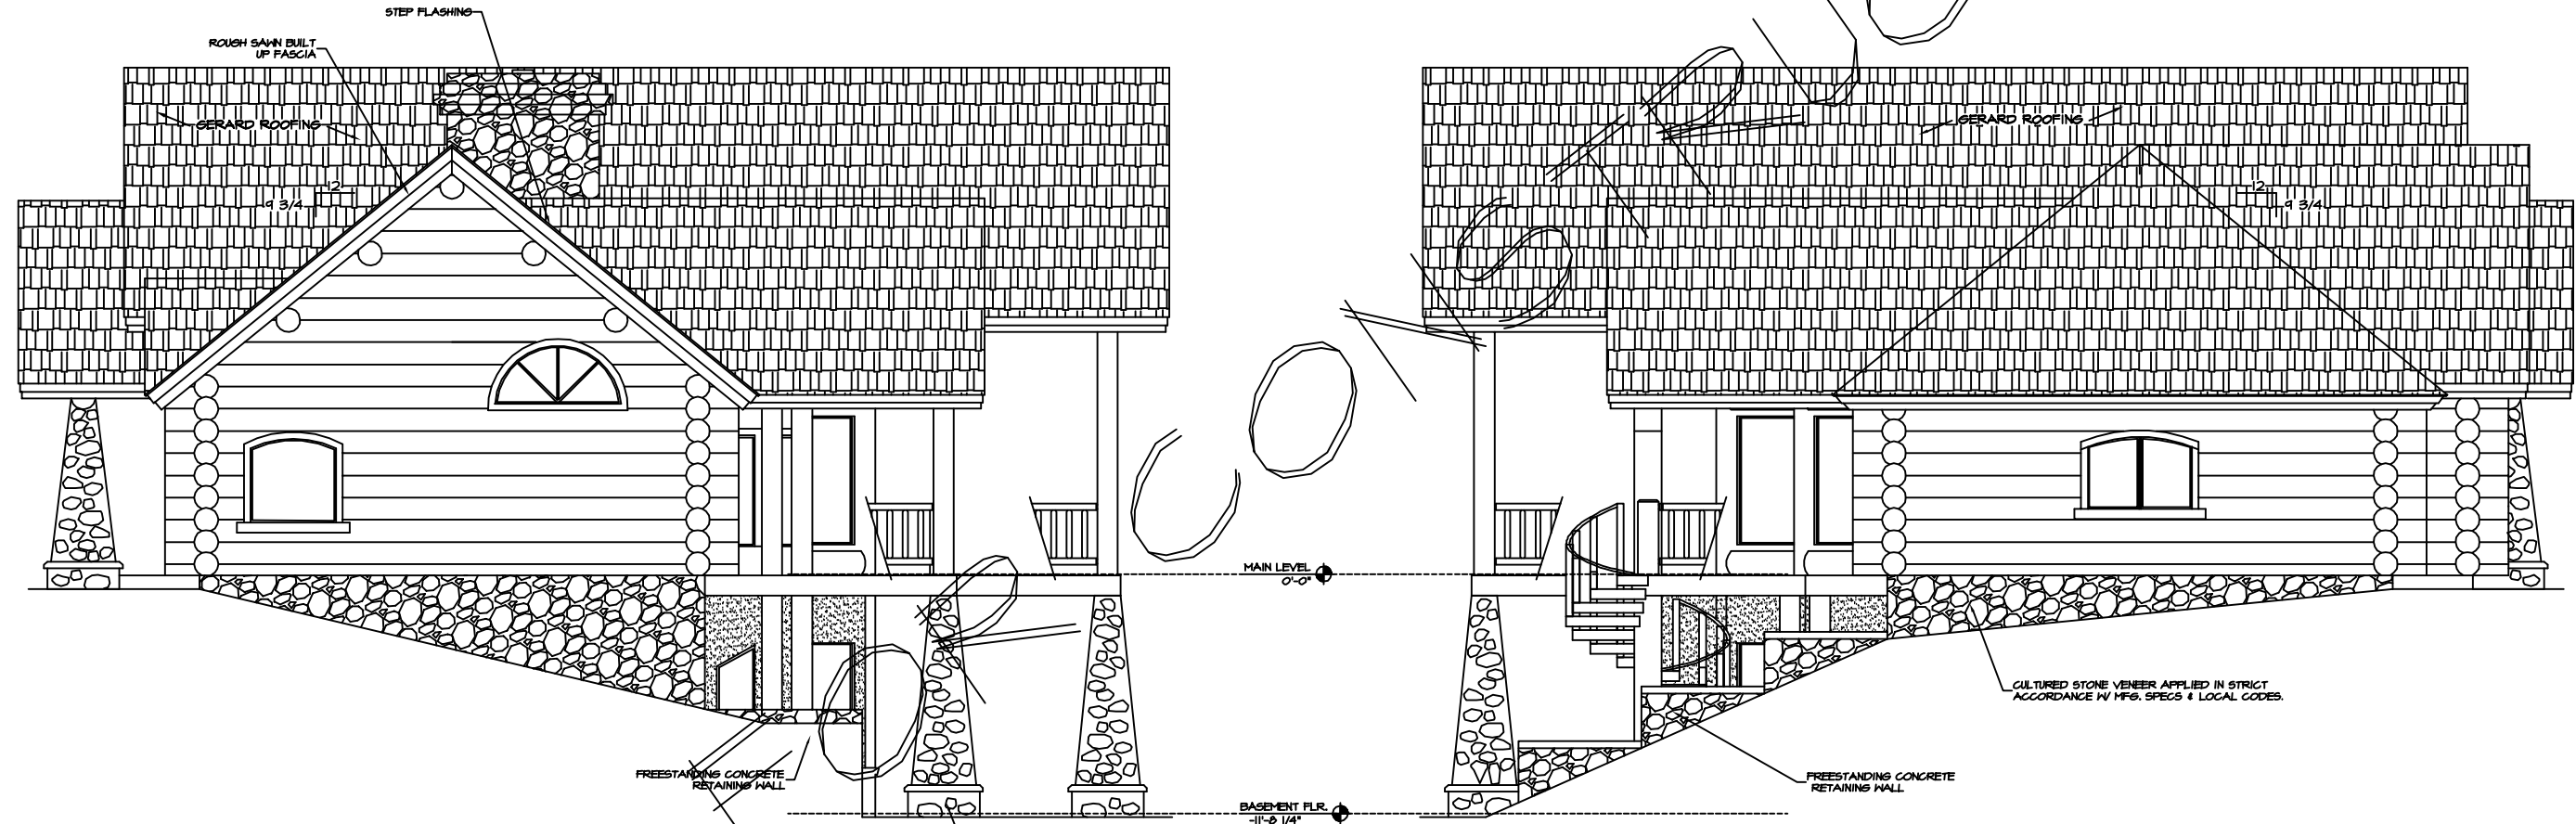

WEST ELEVATION  
SCALE: 1/4" = 1'-0"

NOT FOR CONSTRUCTION

CONTRACTOR NOTE:  
THE SPECIFICATIONS, WITHIN THIS PLAN SET ARE ACCURATE AS OF THE MOST RECENT DATE IN THE TITLE BLOCK. HOWEVER IT IS THE CONTRACTORS RESPONSIBILITY TO CONFIRM AND VERIFY ALL MEASUREMENTS & SPECIFICATIONS.

APPROXIMATE FINAL GRADE SHOWN. ACTUAL FINAL GRADE TO BE DETERMINED ON SITE PER OWNER & BUILDER. SLOPE AWAY FROM STRUCTURE PER CODE.

THESE ELEVATIONS ARE GRAPHIC REPRESENTATIONS ONLY. REFER TO BUILDING SECTION PAGE(S) FOR ELEVATION DIMENSIONS, DETAILS & STACK HEIGHTS.