


COPYRIGHTED BY QUICKDRAW DRAFTING. THIS DRAWING IS NOT TO BE USED FOR MAKING ANY REPRODUCTION THEREOF, OR FOR CONTRACTING ANY BUILDING WITHOUT FIRST OBTAINING THE WRITTEN PERMISSION OF THE COPYRIGHT HOLDER, QUICKDRAW DRAFTING.

DO NOT SCALE DRAWINGS. QUICKDRAW DRAFTING IS NOT RESPONSIBLE FOR ERRORS DUE TO SCALED DRAWINGS.

REFER ANY QUESTIONS OR DISCREPANCIES TO QUICKDRAW DRAFTING BEFORE START OF CONSTRUCTION.

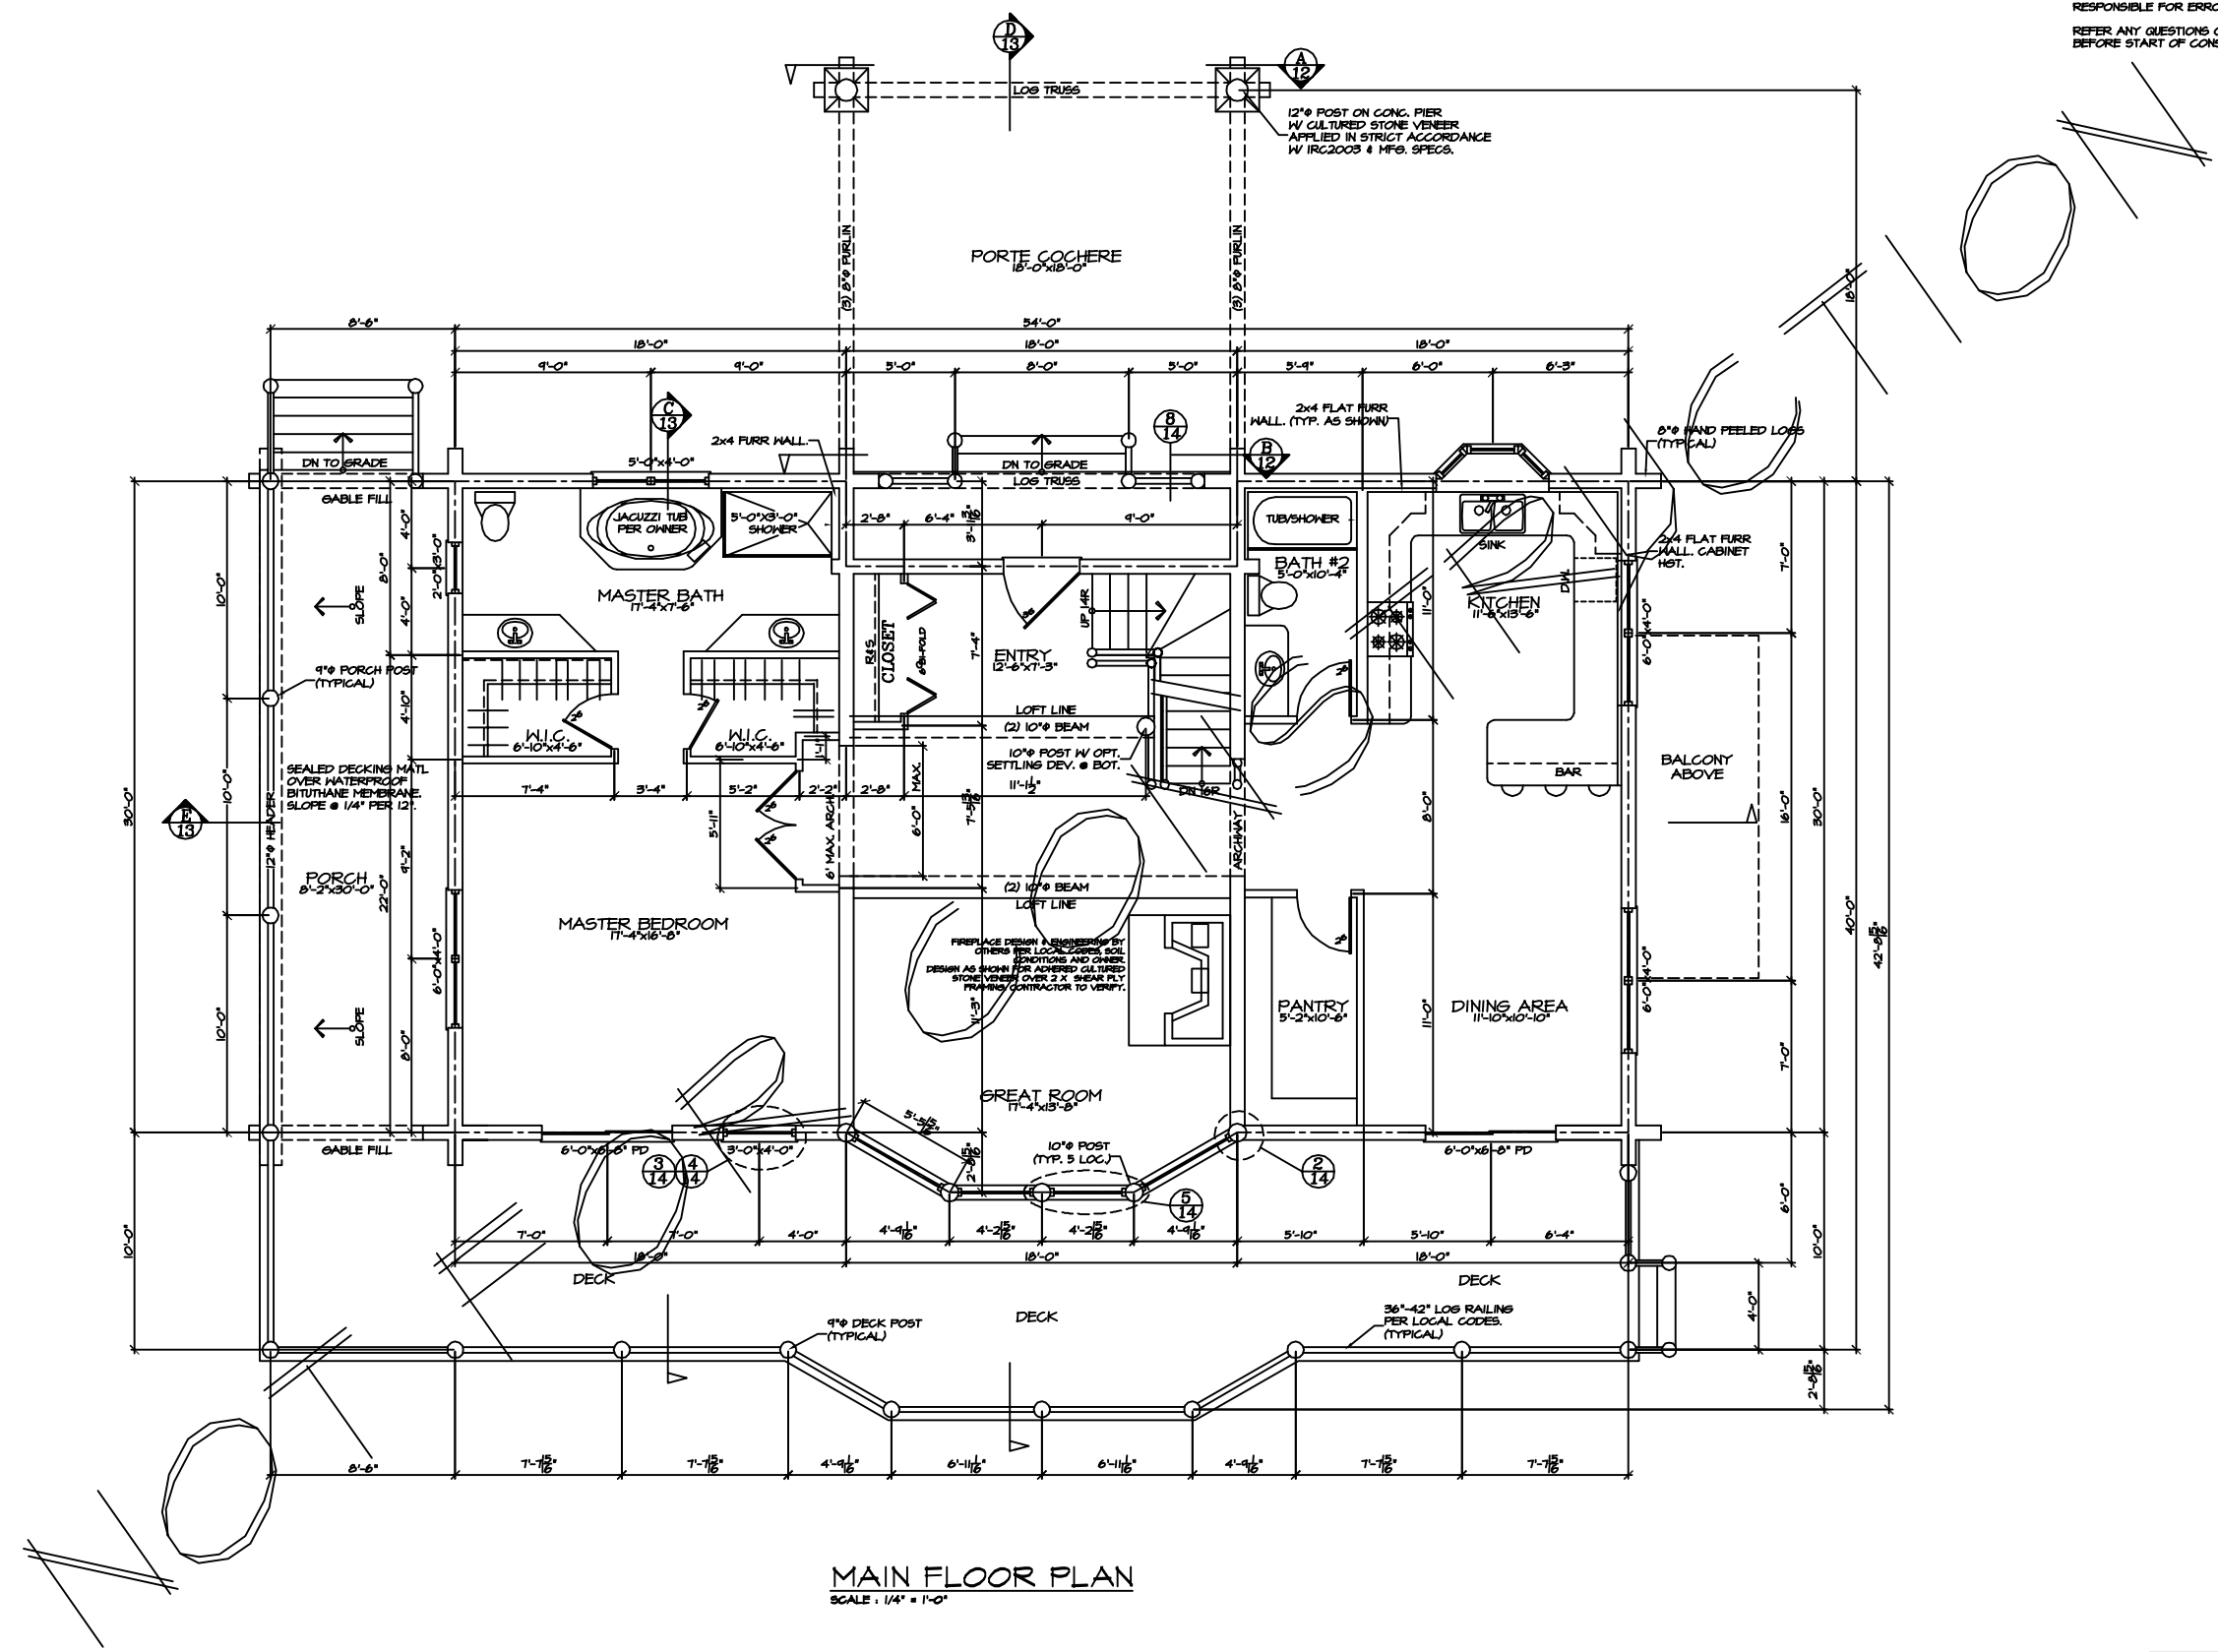

**MAIN FLOOR PLAN**  
SCALE: 1/4" = 1'-0"

CONTRACTOR NOTE:  
THE SPECIFICATIONS WITHIN THIS PLAN SET ARE ACCURATE AS OF THE MOST RECENT DATE IN THE TITLE BLOCK. HOWEVER IT IS THE CONTRACTORS RESPONSIBILITY TO CONFIRM AND VERIFY ALL MEASUREMENTS & SPECIFICATIONS.

SQUARE FOOTAGE:	
MAIN FLOOR:	1586 SQ. FT.
LOFT FLOOR:	1346 SQ. FT.
TOTAL:	2932 SQ. FT.
BASEMENT:	1081 SQ. FT.
GARAGE:	815 SQ. FT.

PER SPECS SHEET #1  
ALL WINDOW OPENINGS, LOG TRUSSES, LOG RAFTERS, POSTS AND GABLE ENDS REQUIRE FIELD CUTTING.

**QuickDraw Design & Drafting**  
THE RYE CREEK  
MAIN FLOOR PLAN

DATE	-
JOB #	-
LOG SIZE	8" WALLS 10" FLR 12" ROOF
SHEET	2 OF 1

REV.	REV.
DRAWN BY:	BPL

Phone # (409) 870-7046  
Fax # (800) 507-3284


BRADLEY D. LETZIG  
450 BROTHERS WAY  
CORYALLIS, MT 59928

quickdrawdrafting@yahoo.com

COPYRIGHTED BY QUICKDRAW DRAFTING. THIS DRAWING IS NOT TO BE USED FOR MAKING ANY REPRODUCTION THEREOF, OR FOR CONTRACTING ANY BUILDING WITHOUT FIRST OBTAINING THE WRITTEN PERMISSION OF THE COPYRIGHT HOLDER, QUICKDRAW DRAFTING.

DO NOT SCALE DRAWINGS. QUICKDRAW DRAFTING IS NOT RESPONSIBLE FOR ERRORS DUE TO SCALED DRAWINGS.

REFER ANY QUESTIONS OR DISCREPANCIES TO QUICKDRAW DRAFTING BEFORE START OF CONSTRUCTION.

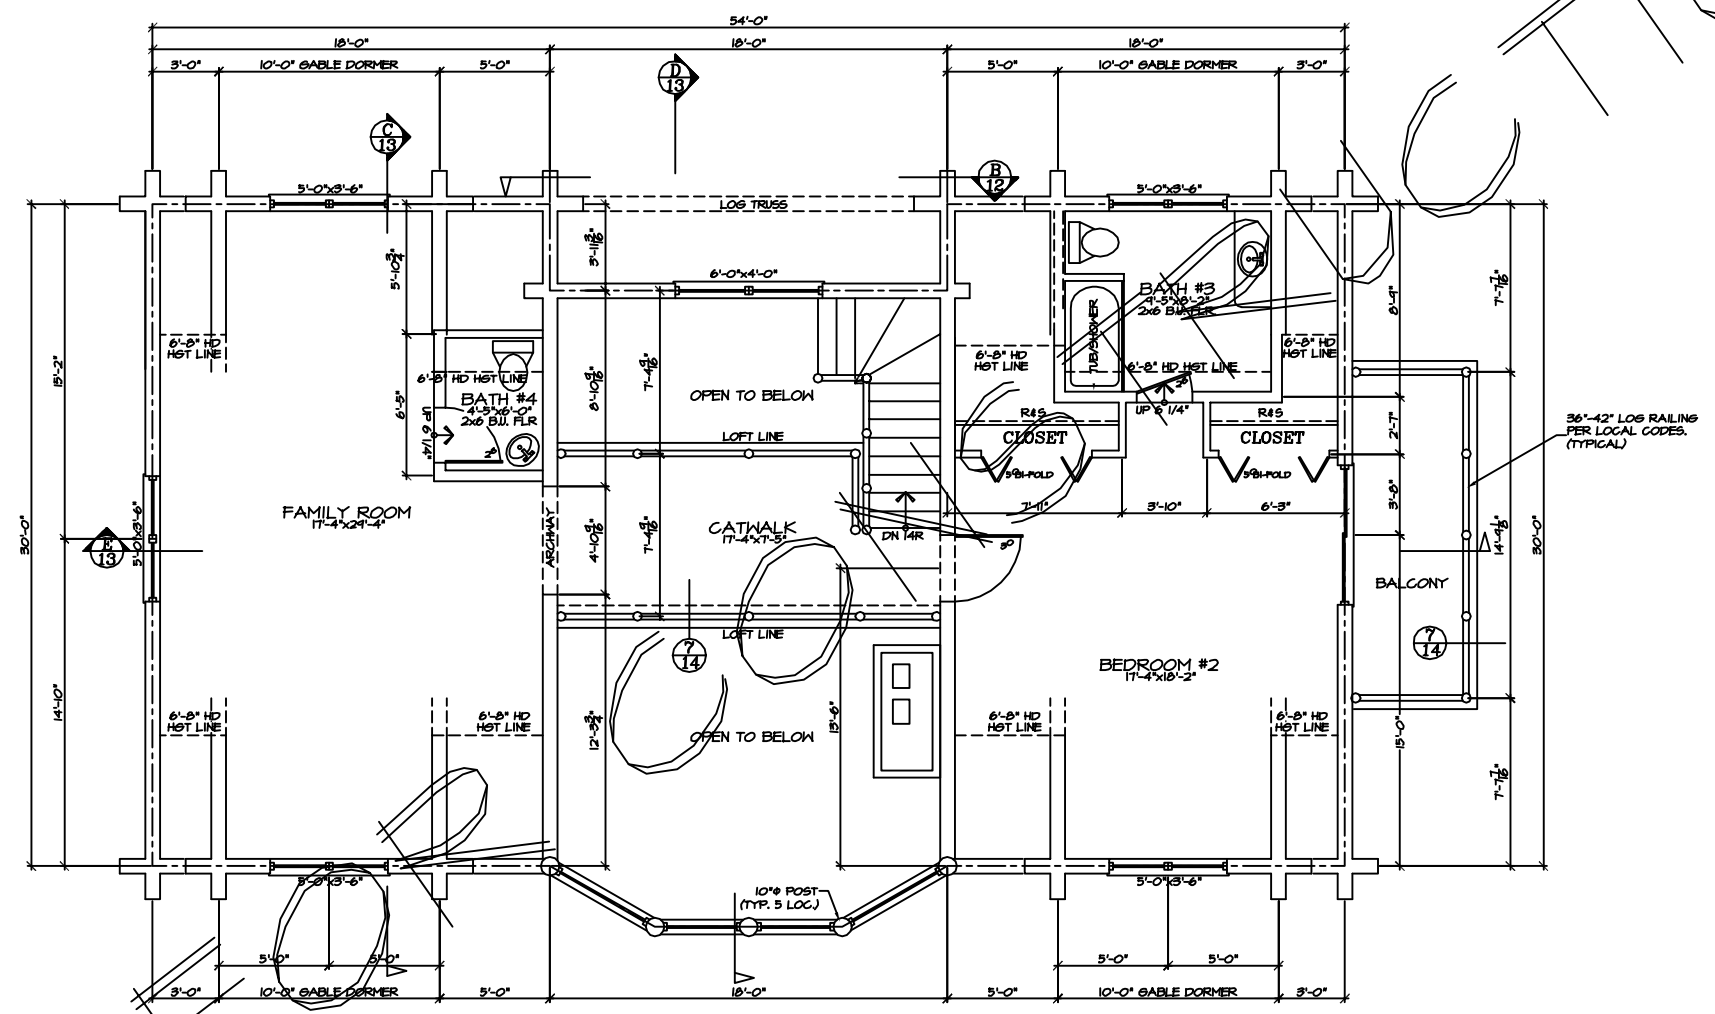

**NOOT**

**NOOT**

**UPPER FLOOR PLAN**  
SCALE: 1/4" = 1'-0"

CONTRACTOR NOTE:  
THE SPECIFICATIONS, WITHIN THIS PLAN SET ARE ACCURATE AS OF THE MOST RECENT DATE IN THE TITLE BLOCK. HOWEVER IT IS THE CONTRACTORS RESPONSIBILITY TO CONFIRM AND VERIFY ALL MEASUREMENTS & SPECIFICATIONS.

SQUARE FOOTAGE:	
MAIN FLOOR:	1586 SQ. FT.
LOFT FLOOR:	1346 SQ. FT.
TOTAL:	2932 SQ. FT.
BASEMENT:	1081 SQ. FT.
GARAGE:	815 SQ. FT.


PER SPECS SHEET #1  
ALL WINDOW OPENINGS, LOG TRUSSES, LOG RAFTERS, POSTS AND GABLE ENDS REQUIRE FIELD CUTTING.

REV.	
DRAWN BY:	BPL
<b>THE RYE CREEK</b>	
UPPER FLOOR PLAN	
<b>QuickDraw Design &amp; Drafting</b>	
Phone # (406) 870-7046 Fax # (406) 807-3284 BRADLEY D. LETZIG 450 BROTHERS WAY CORVALLIS, MT 59828 brad@quickdrawdesign.com	
DATE	
JOB #	
LOG SIZE	8" WALLS
	10" FLR
	12" ROOF
SHEET	3 OF 1

COPYRIGHTED BY QUICKDRAW DRAFTING. THIS DRAWING IS NOT TO BE USED FOR MAKING ANY REPRODUCTION THEREOF, OR FOR CONTRACTING ANY BUILDING WITHOUT FIRST OBTAINING THE WRITTEN PERMISSION OF THE COPYRIGHT HOLDER, QUICKDRAW DRAFTING.

DO NOT SCALE DRAWINGS. QUICKDRAW DRAFTING IS NOT RESPONSIBLE FOR ERRORS DUE TO SCALED DRAWINGS.

REFER ANY QUESTIONS OR DISCREPANCIES TO QUICKDRAW DRAFTING BEFORE START OF CONSTRUCTION.

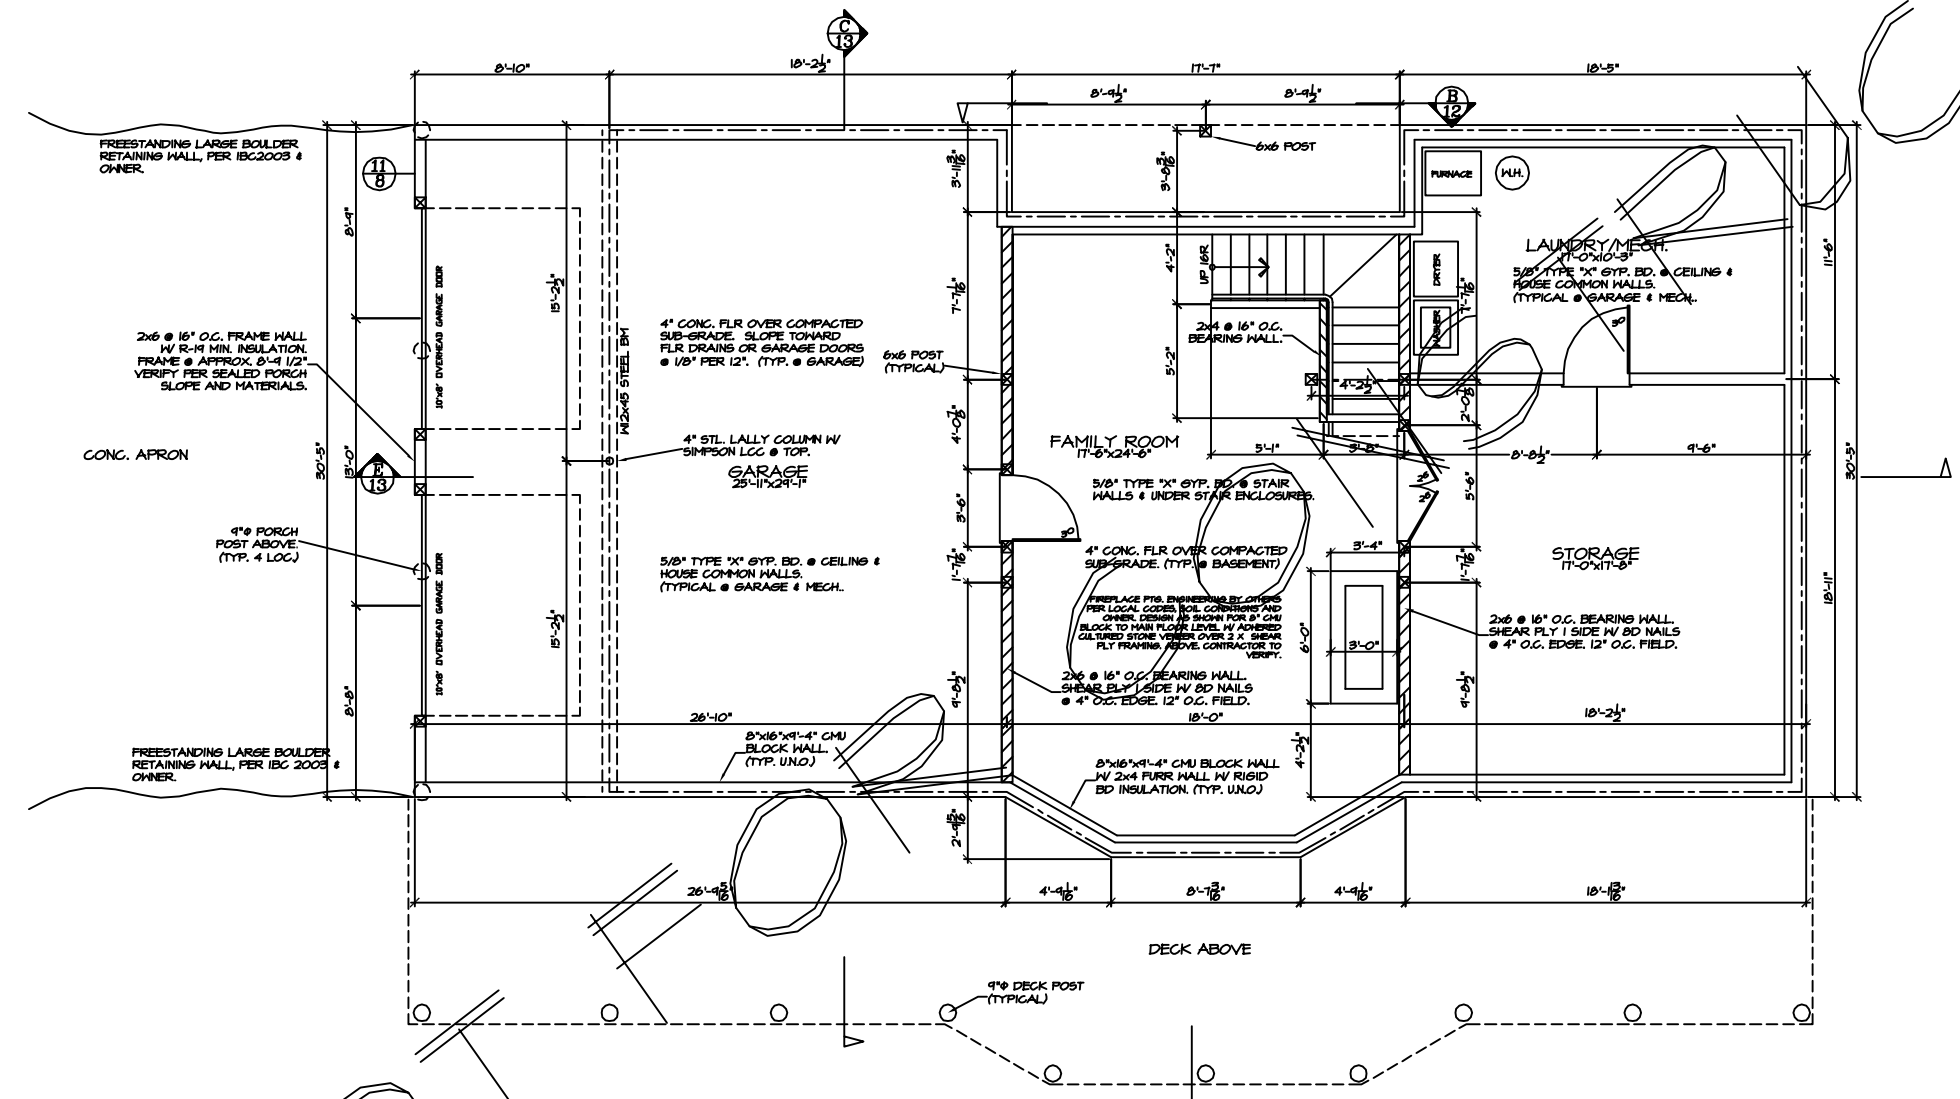

CUTTING

NO

**BASEMENT FLOOR PLAN**  
SCALE: 1/4" = 1'-0"

CONTRACTOR NOTE:  
THE SPECIFICATIONS WITHIN THIS PLAN SET ARE ACCURATE AS OF THE MOST RECENT DATE IN THE TITLE BLOCK. HOWEVER IT IS THE CONTRACTORS RESPONSIBILITY TO CONFIRM AND VERIFY ALL MEASUREMENTS & SPECIFICATIONS.

SQUARE FOOTAGE:	
MAIN FLOOR:	1586 SQ. FT.
LOFT FLOOR:	1346 SQ. FT.
TOTAL:	2932 SQ. FT.
BASEMENT:	1081 SQ. FT.
GARAGE:	815 SQ. FT.

PER SPECS SHEET #1  
ALL WINDOW OPENINGS, LOG TRUSSES, LOG RAFTERS, POSTS AND GABLE ENDS REQUIRE FIELD CUTTING.


THE RYE CREEK  
BASEMENT FLOOR PLAN

QuickDraw Design & Drafting  
Phone # (409) 870-7046  
Fax # (409) 870-3284  
BRADLEY D. LETZIG  
450 BROTHERS WAY  
CORYALLIS, MT 59828  
quickdrawdrafting@yahoo.com


DATE	-
JOB #	-
LOG SIZE	8" WALLS 10" FLR 12" ROOF
SHEET	4 OF 1

REV.	
DRAWN BY:	BPL

COPYRIGHTED BY QUICKDRAW DRAFTING. THIS DRAWING IS NOT TO BE USED FOR MAKING ANY REPRODUCTION THEREOF, OR FOR CONTRACTING ANY BUILDING WITHOUT FIRST OBTAINING THE WRITTEN PERMISSION OF THE COPYRIGHT HOLDER, QUICKDRAW DRAFTING.  
 DO NOT SCALE DRAWINGS. QUICKDRAW DRAFTING IS NOT RESPONSIBLE FOR ERRORS DUE TO SCALED DRAWINGS.  
 REFER ANY QUESTIONS OR DISCREPANCIES TO QUICKDRAW DRAFTING BEFORE START OF CONSTRUCTION.

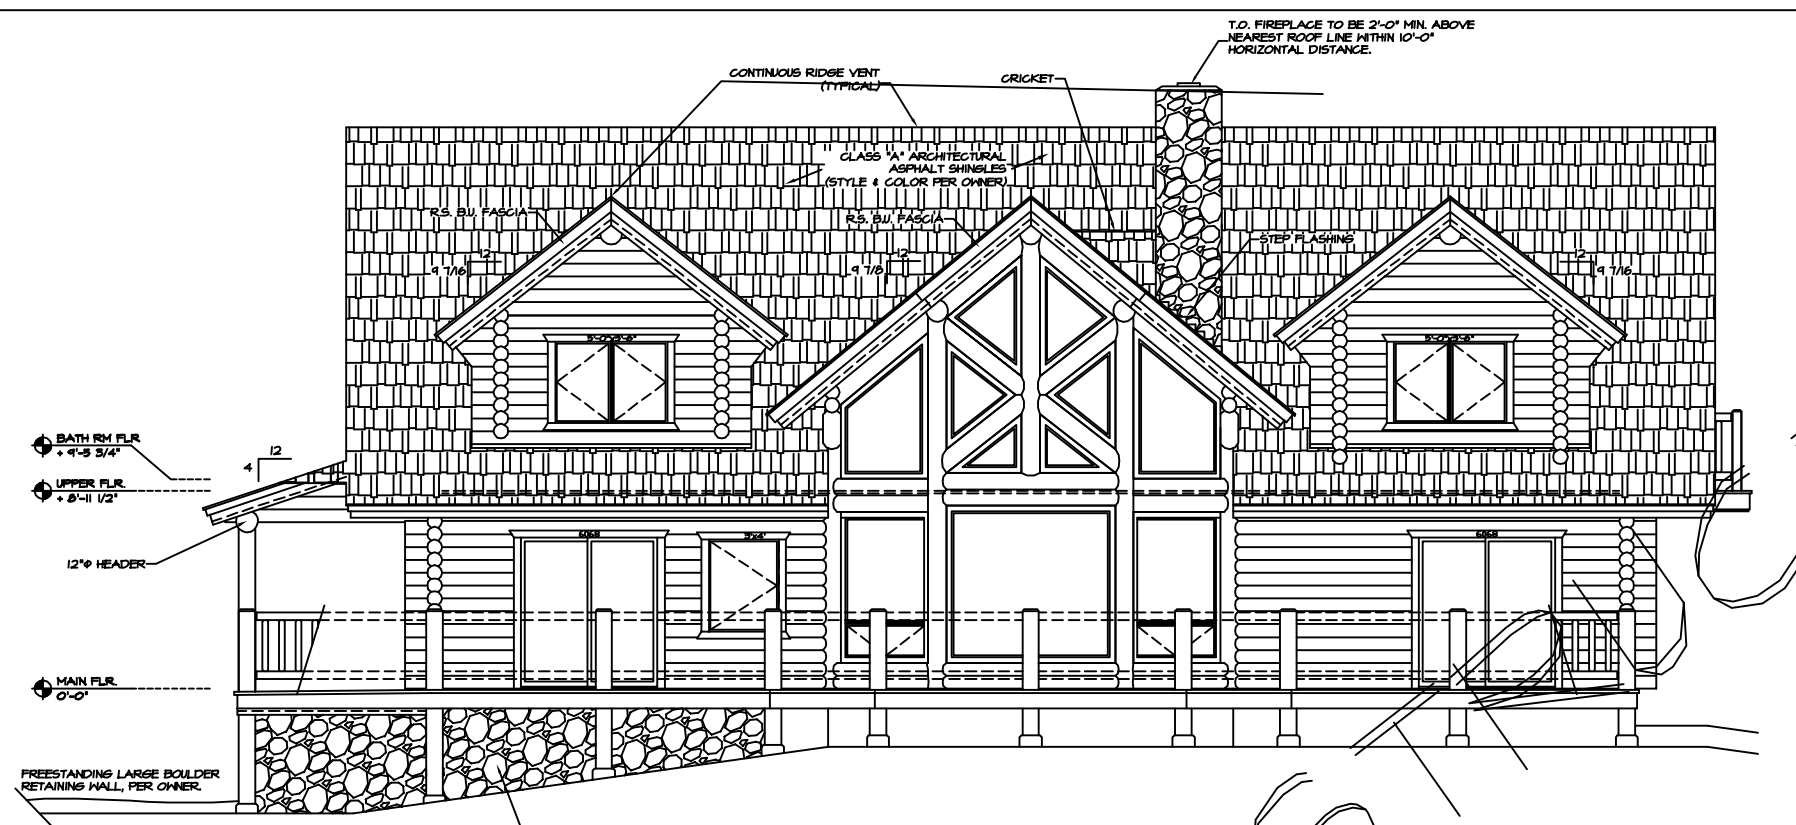

**FRONT ELEVATION**  
 SCALE: 1/4" = 1'-0"

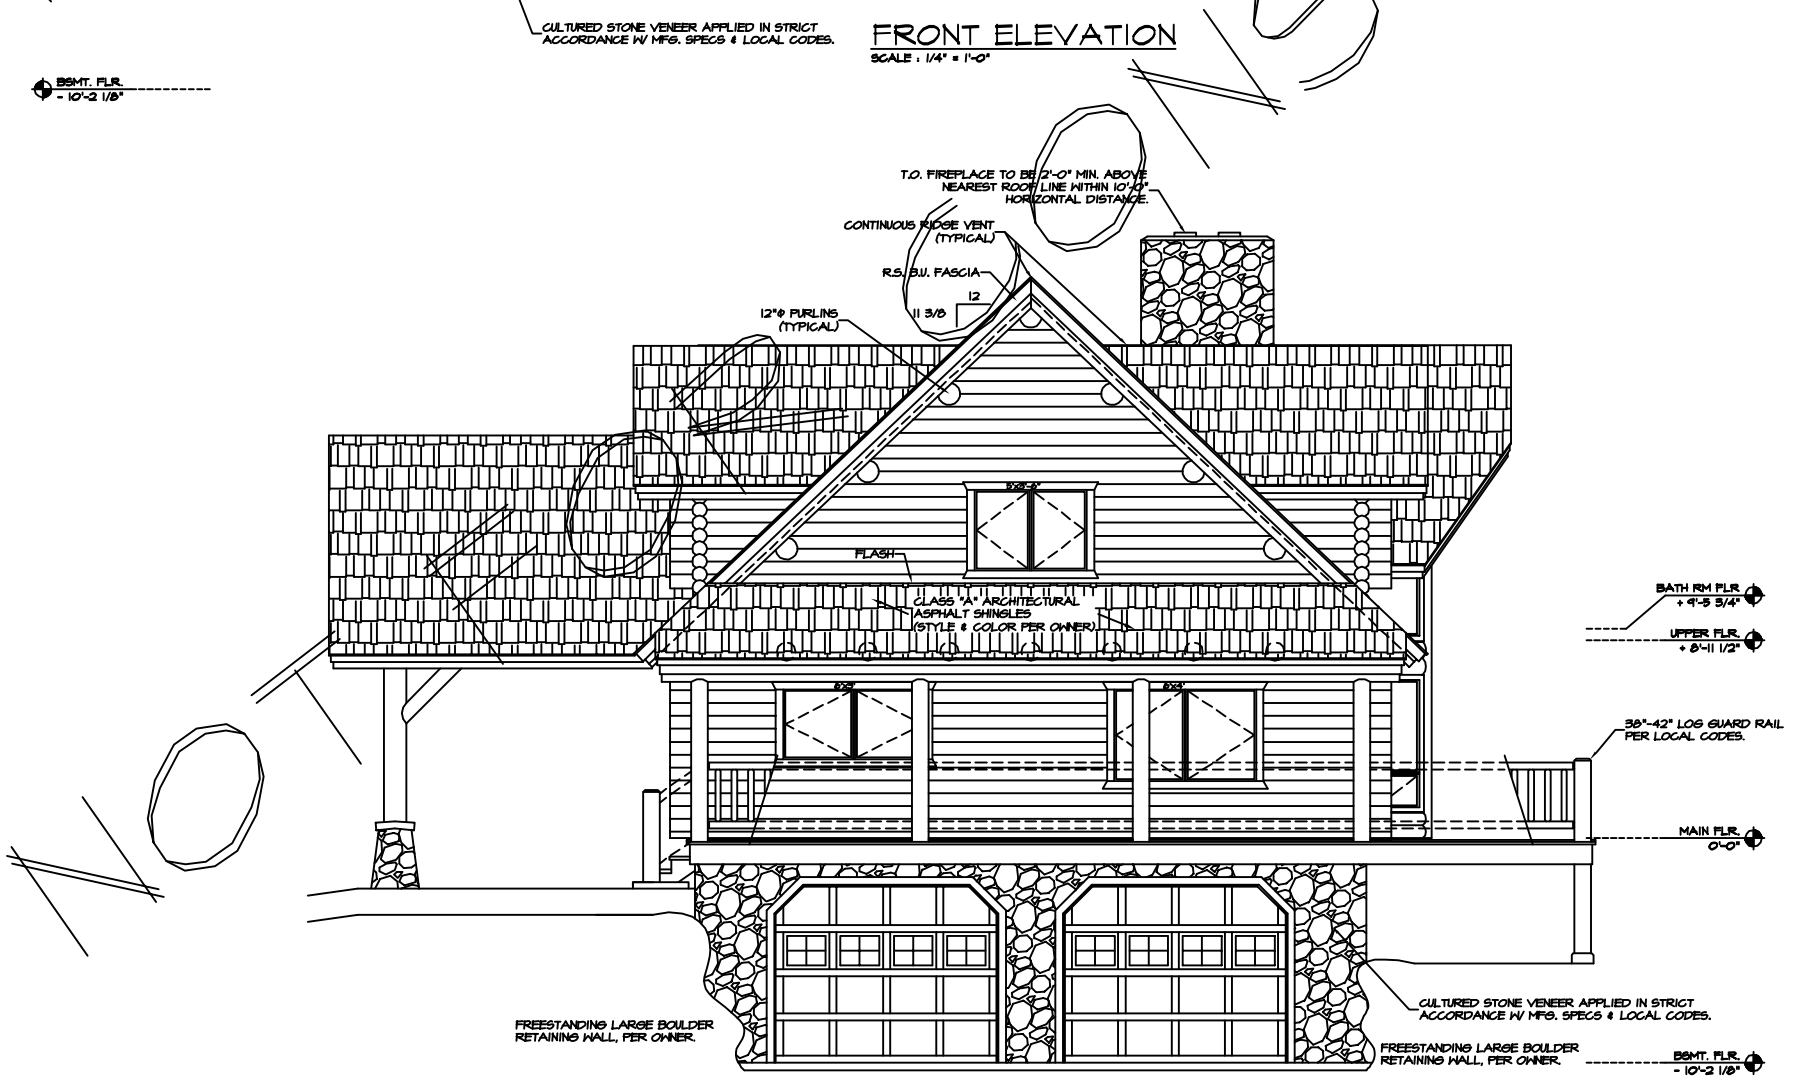

**LEFT ELEVATION**  
 SCALE: 1/4" = 1'-0"

CONTRACTOR NOTE: THE SPECIFICATIONS WITHIN THIS PLAN SET ARE ACCURATE AS OF THE MOST RECENT DATE IN THE TITLE BLOCK. HOWEVER IT IS THE CONTRACTORS RESPONSIBILITY TO CONFIRM AND VERIFY ALL MEASUREMENTS & SPECIFICATIONS.

APPROXIMATE FINAL GRADE SHOWN. ACTUAL FINAL GRADE TO BE DETERMINED ON SITE PER OWNER & BUILDER. SLOPE AWAY FROM STRUCTURE PER CODE.

THESE ELEVATIONS ARE GRAPHIC REPRESENTATIONS ONLY. REFER TO BUILDING SECTION PAGES FOR ELEVATION DIMENSIONS, DETAILS & STACK HEIGHTS.


PER SPECS SHEET #1

REV.	REV.
DRAWN BY:	BPL
<b>THE RYE CREEK</b>	
FRONT AND LEFT SIDE ELEVATIONS	
<b>QuickDraw Design &amp; Drafting</b>	
Phone # (406) 870-7046 Fax # (406) 870-3284 450 BROTHERS WAY CORVALLIS, MT 59828 bradley.d.letzig@quickdrawdesign.com	
DATE	
JOB #	
LOG SIZE	8" WALLS 10" FLR 12" ROOF
SHEET	5 OF 1

COPYRIGHTED BY QUICKDRAW DRAFTING. THIS DRAWING IS NOT TO BE USED FOR MAKING ANY REPRODUCTION THEREOF, OR FOR CONTRACTING ANY BUILDING WITHOUT FIRST OBTAINING THE WRITTEN PERMISSION OF THE COPYRIGHT HOLDER, QUICKDRAW DRAFTING.

DO NOT SCALE DRAWINGS. QUICKDRAW DRAFTING IS NOT RESPONSIBLE FOR ERRORS DUE TO SCALED DRAWINGS.

REFER ANY QUESTIONS OR DISCREPANCIES TO QUICKDRAW DRAFTING BEFORE START OF CONSTRUCTION.

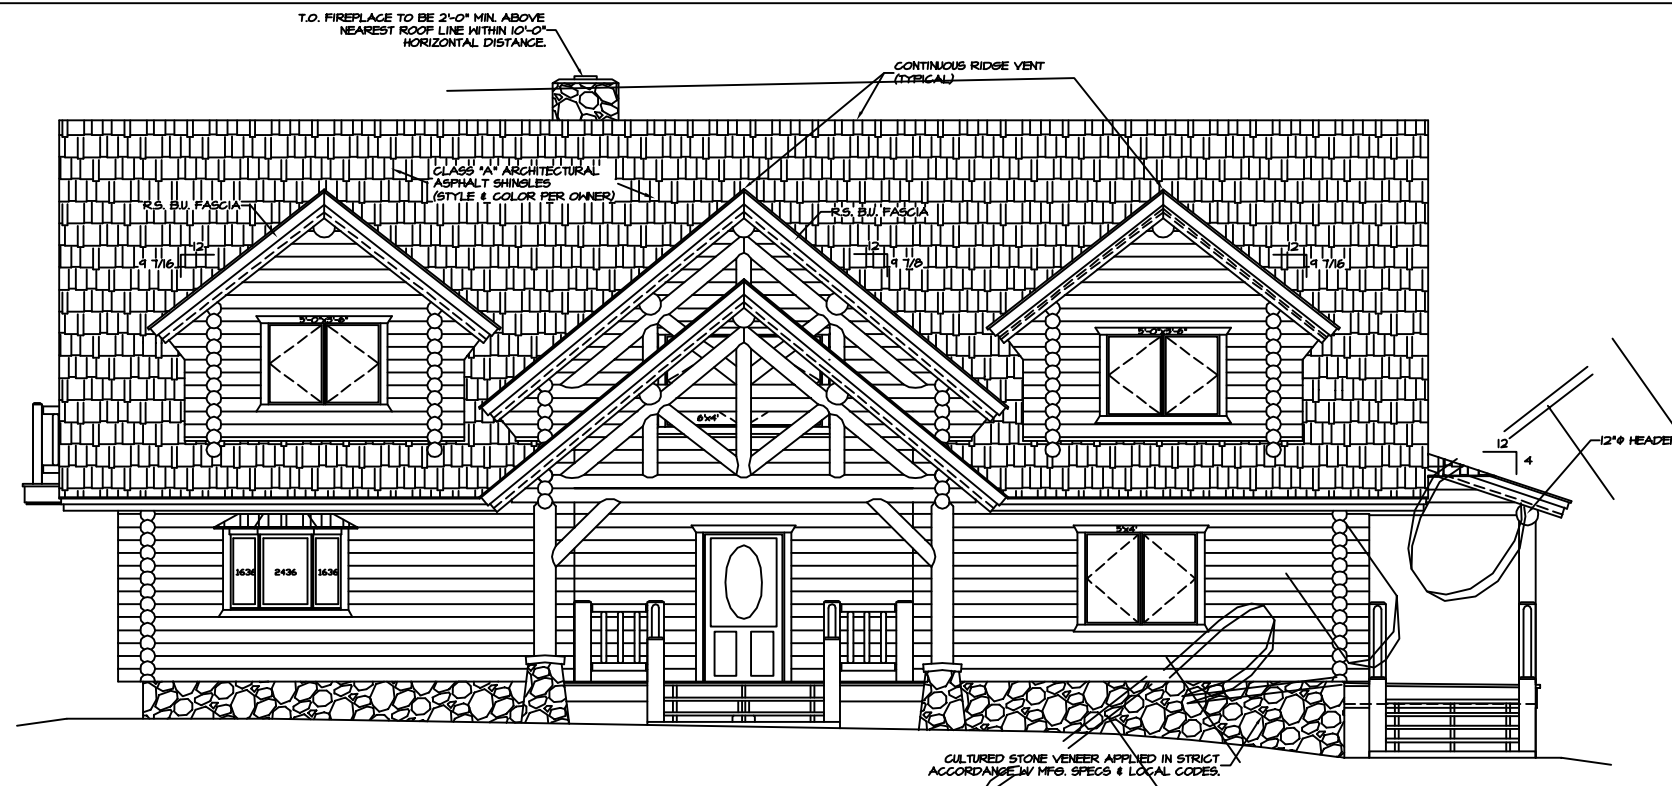


**REAR ELEVATION**  
SCALE: 1/4" = 1'-0"

BATH RM FLR  
+ 4'-5 3/4"

UPPER FLR  
+ 5'-11 1/2"

MAIN FLR  
0'-0"

BSMT. FLR  
- 10'-2 1/8"

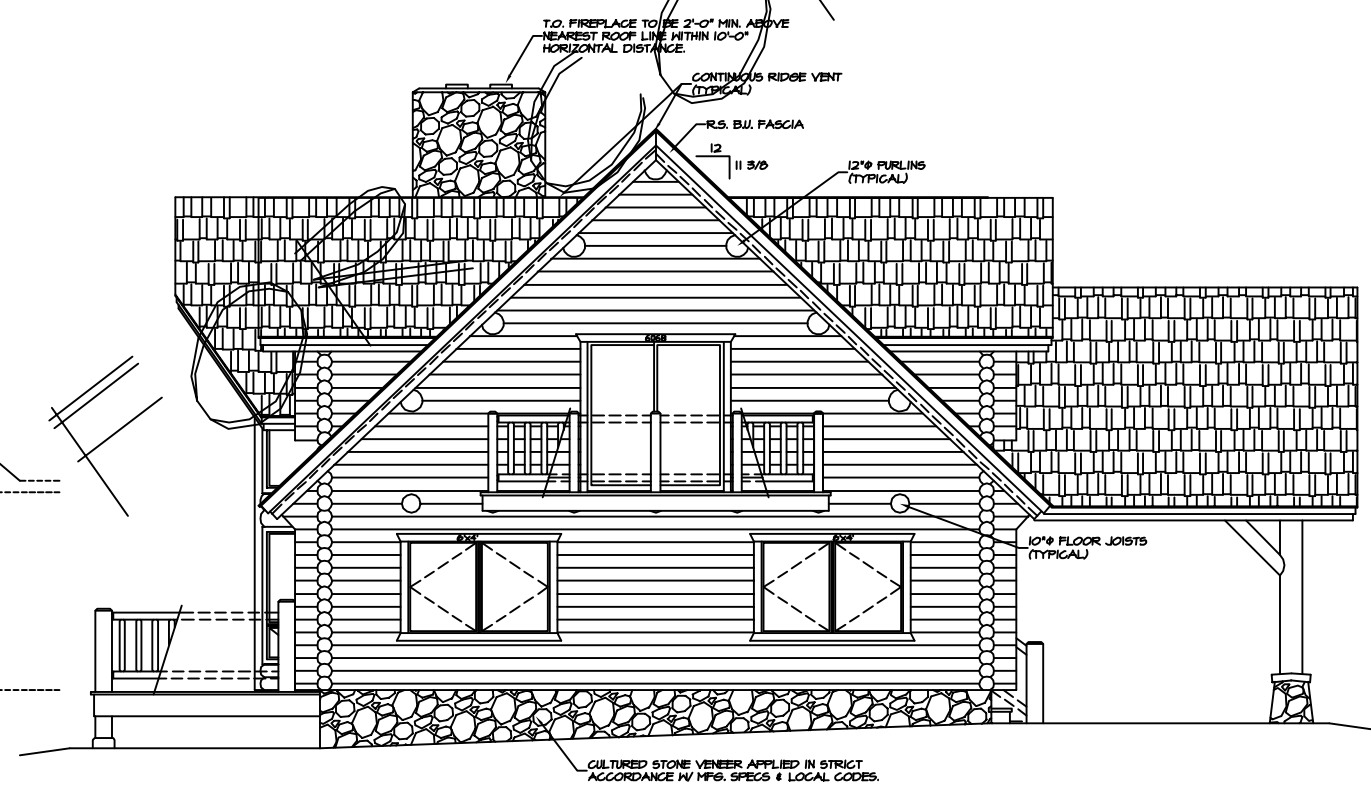

**RIGHT ELEVATION**  
SCALE: 1/4" = 1'-0"

BATH RM FLR  
+ 4'-5 3/4"

UPPER FLR  
+ 5'-11 1/2"

MAIN FLR  
0'-0"

BSMT. FLR  
- 10'-2 1/8"

CONTRACTOR NOTE:  
THE SPECIFICATIONS WITHIN THIS PLAN SET ARE ACCURATE AS OF THE MOST RECENT DATE IN THE TITLE BLOCK. HOWEVER IT IS THE CONTRACTORS RESPONSIBILITY TO CONFIRM AND VERIFY ALL MEASUREMENTS & SPECIFICATIONS.

APPROXIMATE FINAL GRADE SHOWN. ACTUAL FINAL GRADE TO BE DETERMINED ON SITE PER OWNER & BUILDER. SLOPE AWAY FROM STRUCTURE PER CODE.

THESE ELEVATIONS ARE GRAPHIC REPRESENTATIONS ONLY. REFER TO BUILDING SECTION PAGES FOR ELEVATION DIMENSIONS, DETAILS & STACK HEIGHTS.

PER SPECS SHEET #1

REV.	REV.
DRAWN BY:	BPL
<b>THE RYE CREEK</b>	
REAR AND RIGHT SIDE ELEVATIONS	
<b>QuickDraw Design &amp; Drafting</b>	
Phone # (406) 870-7046 Fax # (406) 801-3284 BRADLEY D. LETZIG 450 BROTHERS WAY CORVALLIS, MT 59828 brad@quickdrawdesign.com	
DATE	-
JOB #	-
LOG SIZE	8" WALLS 10" FLR 12" ROOF
SHEET	6 OF 1