

**BASEMENT FLOOR PLAN**  
SCALE: 1/4" = 1'-0"

SQUARE FOOTAGE:  
MAIN FLOOR - 957 SQ. FT.  
LOFT - 535 SQ. FT.  
BASEMENT - 967 SQ. FT.

CONTRACTOR NOTE:  
THE SPECIFICATIONS, WITHIN THIS PLAN SET ARE ACCURATE AS OF THE MOST RECENT DATE IN THE TITLE BLOCK. HOWEVER IT IS THE CONTRACTORS RESPONSIBILITY TO CONFIRM AND VERIFY ALL MEASUREMENTS & SPECIFICATIONS.

REV.	REV.
BDL	BDL
THE HIDDEN VALLEY BASEMENT FLOOR PLAN	
QuickDraw Design Inc.	
BRADLEY D. LETZIG 450 BROTHERS WAY CORVALLIS, MT 59668 Phone # (406) 370-7046 Fax # (866) 507-2889 brod@quickdrawdesign.net	
DATE	
JOB #	
LOG SIZE	9" φ
SHEET	2 OF 1

COPYRIGHTED BY QUICKDRAW DESIGN INC. (QDD). THIS DRAWING IS NOT TO BE USED FOR MAKING ANY REPRODUCTION THEREOF, OR FOR CONTRACTING ANY BUILDING WITHOUT FIRST OBTAINING THE WRITTEN PERMISSION OF THE COPYRIGHT HOLDER, (QDD).




**LEFT ELEVATION**  
SCALE: 1/4" = 1'-0"



**FRONT ELEVATION**  
SCALE: 1/4" = 1'-0"



**RIGHT ELEVATION**  
SCALE: 1/4" = 1'-0"

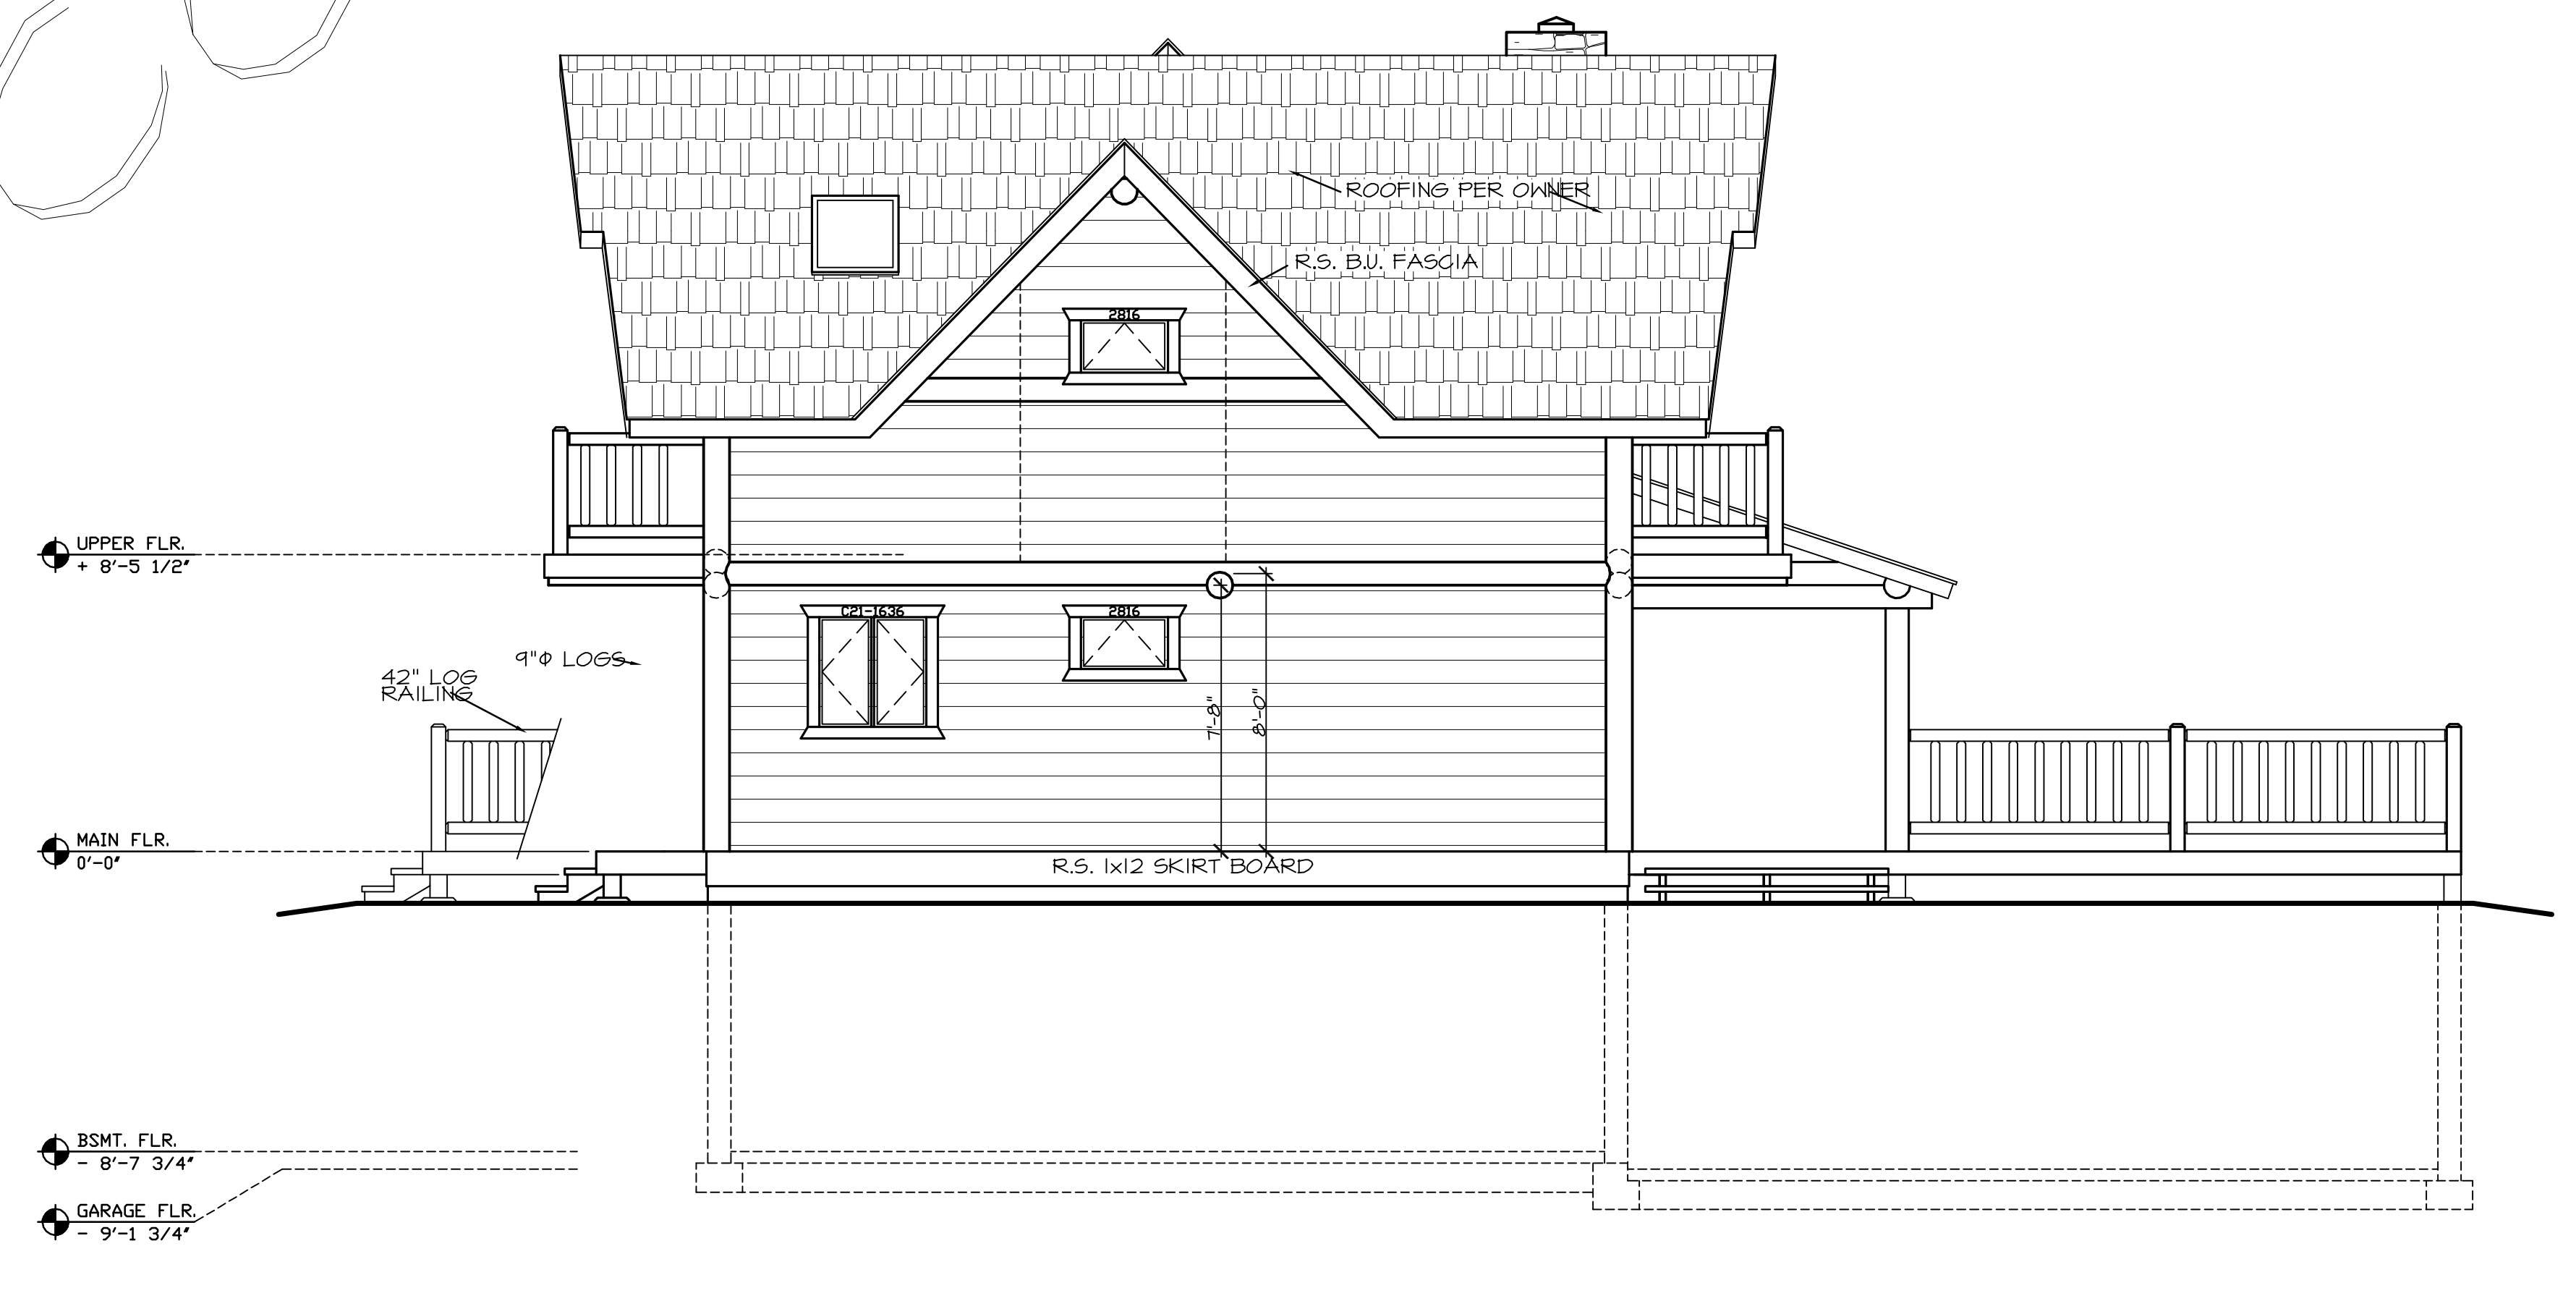

**REAR ELEVATION**  
SCALE: 1/4" = 1'-0"

CONTRACTOR NOTE:  
THE SPECIFICATIONS, WITHIN THIS PLAN SET ARE ACCURATE AS OF THE MOST RECENT DATE IN THE TITLE BLOCK. HOWEVER IT IS THE CONTRACTORS RESPONSIBILITY TO CONFIRM AND VERIFY ALL MEASUREMENTS & SPECIFICATIONS.

APPROXIMATE FINAL GRADE SHOWN. ACTUAL FINAL GRADE TO BE DETERMINED ON SITE PER OWNER & BUILDER. SLOPE AWAY FROM STRUCTURE PER CODE.

THESE ELEVATIONS ARE GRAPHIC REPRESENTATIONS ONLY. REFER TO BUILDING SECTION PAGE(S) FOR ELEVATION DIMENSIONS, DETAILS & STACK HEIGHTS.

REV.	REV.
BDL	BDL
THE HIDDEN VALLEY ELEVATIONS	
<b>QuickDraw Design Inc.</b>	
BRADLEY D. LETZIG 430 BROTHERS WAY CORVALLIS, MT 59868 Phone # (406) 370-7046 Fax # (406) 370-2889 bro@quickdrawdesign.net	
DATE	
JOB #	
LOG SIZE	9"φ
SHEET	3 OF 1